



© 2020 GARVER, LLC
 THIS DOCUMENT, ALONG WITH THE IDEAS AND DESIGNS CONVEYED HEREIN, SHALL BE CONSIDERED INSTRUMENTS OF PROFESSIONAL SERVICE AND ARE PROPERTY OF GARVER, LLC. ANY USE, REPRODUCTION, OR DISTRIBUTION OF THIS DOCUMENT, ALONG WITH THE IDEAS AND DESIGN CONTAINED HEREIN, IS PROHIBITED UNLESS AUTHORIZED IN WRITING BY GARVER, LLC OR EXPLICITLY ALLOWED IN THE GOVERNING PROFESSIONAL SERVICES AGREEMENT FOR THIS WORK.



REV.	DATE	DESCRIPTION	BY



CITY OF WICHITA
 WICHITA, KANSAS
 CASA BELLA
 SECOND ADDITION
 PAVING IMPROVEMENTS




BONITA CT

JOB NO.: 19T41019
 DATE: MAR 2020
 DESIGNED BY: KWL
 DRAWN BY: CDJ

BAR IS ONE INCH ON ORIGINAL DRAWING
 IF NOT ONE INCH ON THIS SHEET, ADJUST SCALES ACCORDINGLY.

DRAWING NUMBER

SHEET NUMBER **11** OF **25**

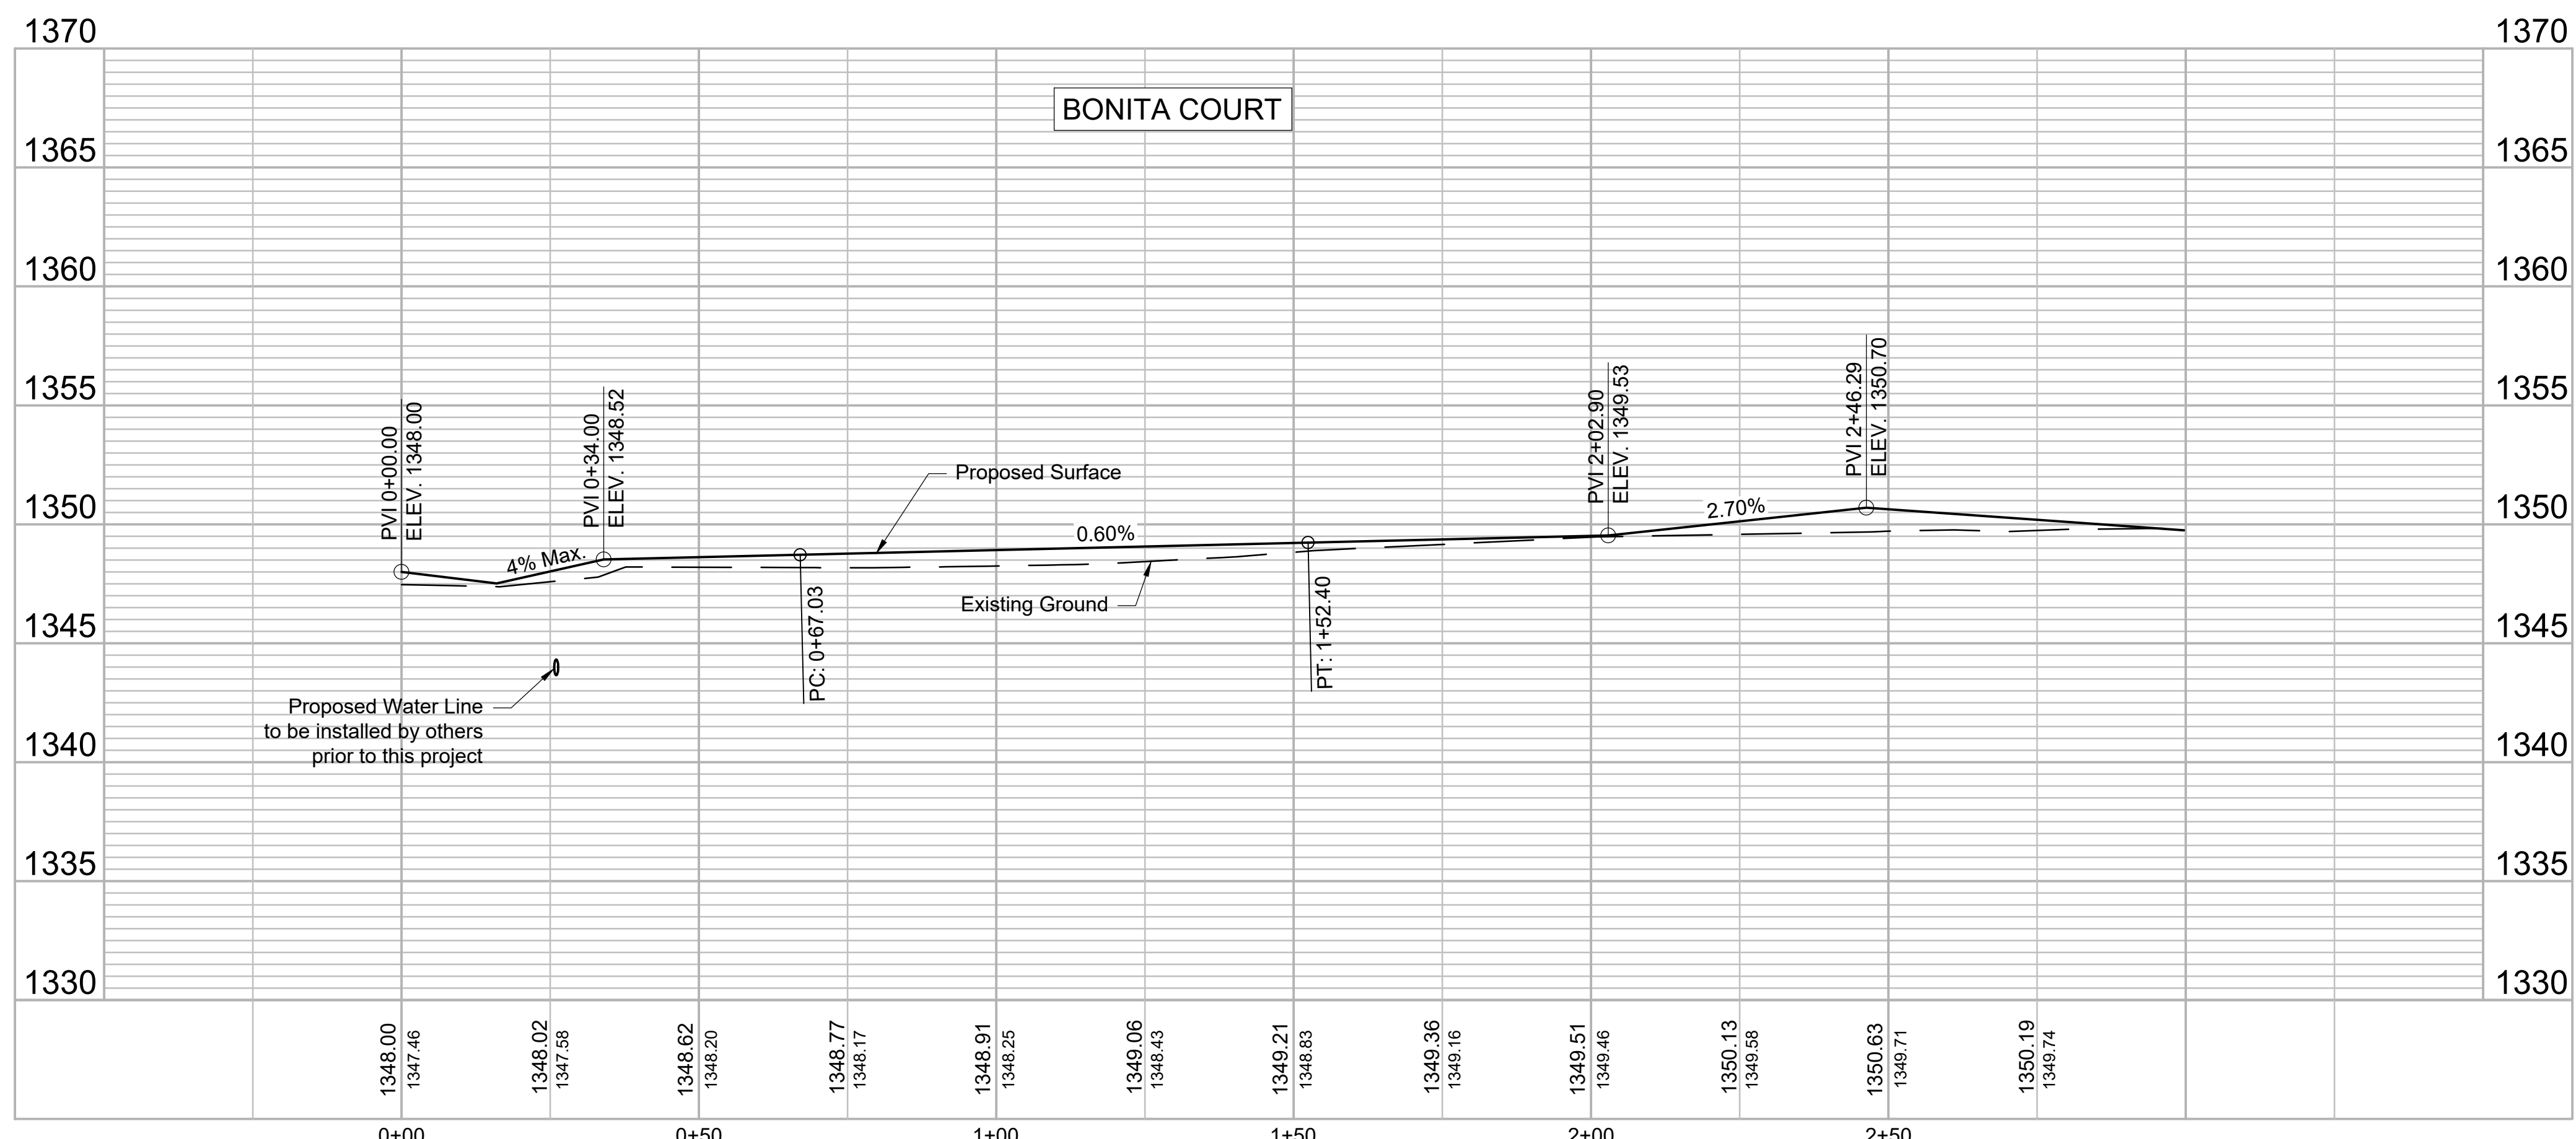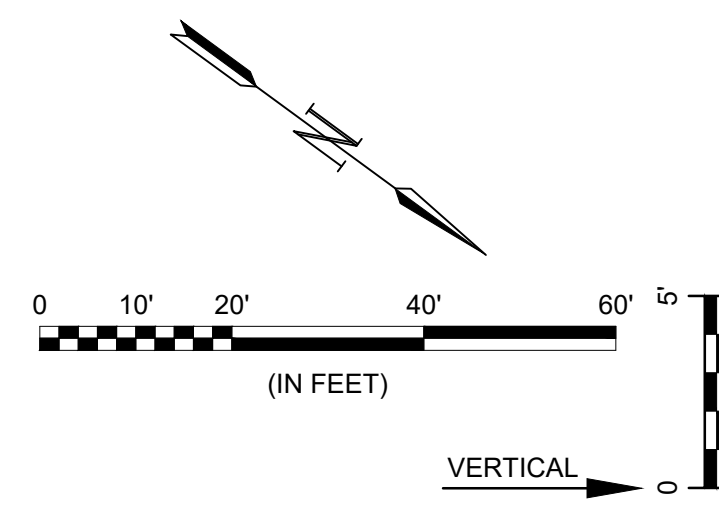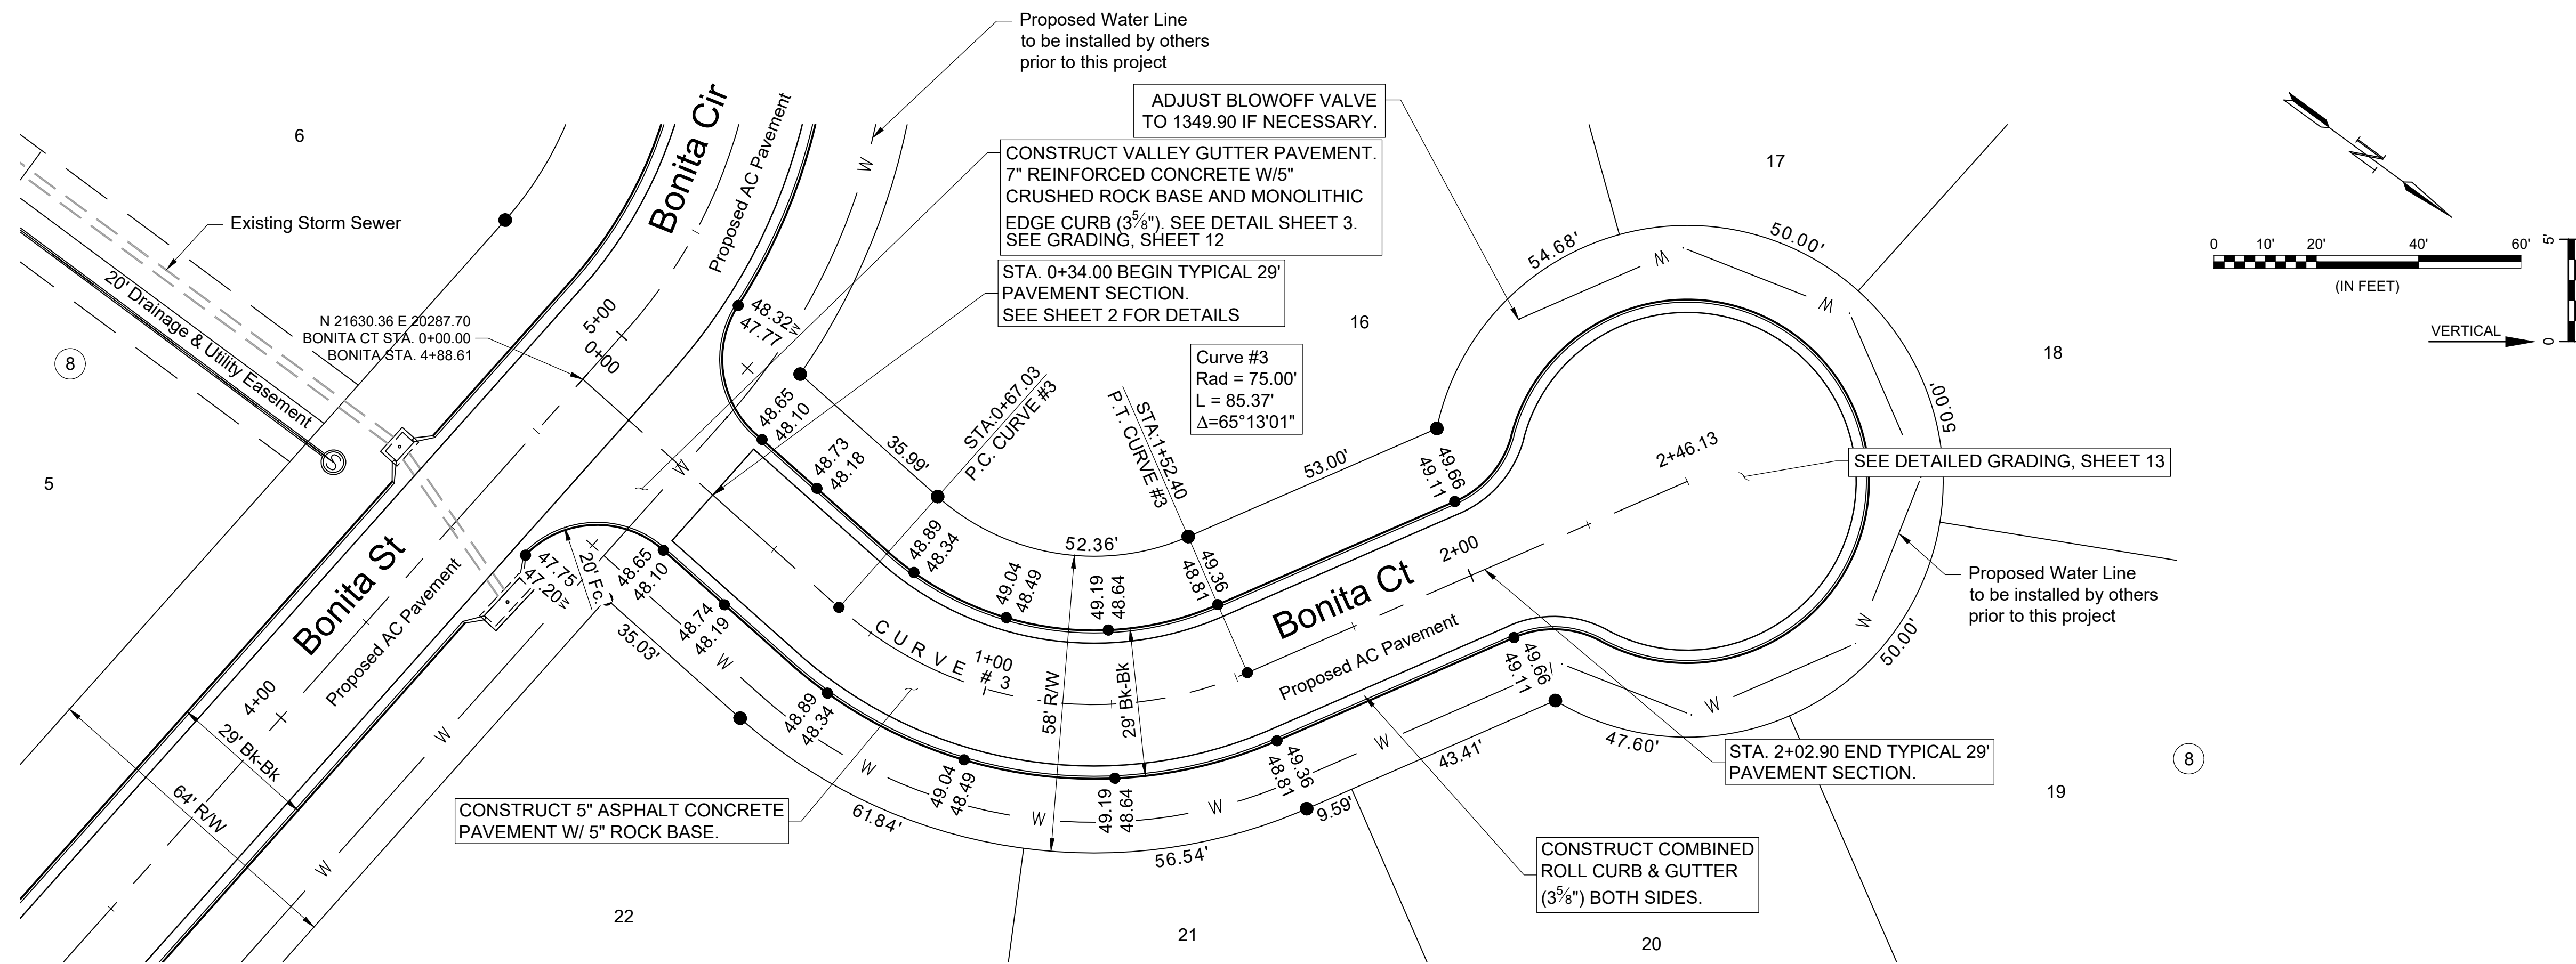

File: L:\2019\19T41019 - Casa Bella Phase 7\Drawings\C3D\PAVING\BONITA CT.dwg Last Save: 5/11/2020 4:34 PM Last saved by: Cdjurey
 Last plotted by: Jurey, Caleb D. Plot Style: --- Plot Scale: 1:2,585 Plot Date: 5/12/2020 7:39 AM Plotter used: None