
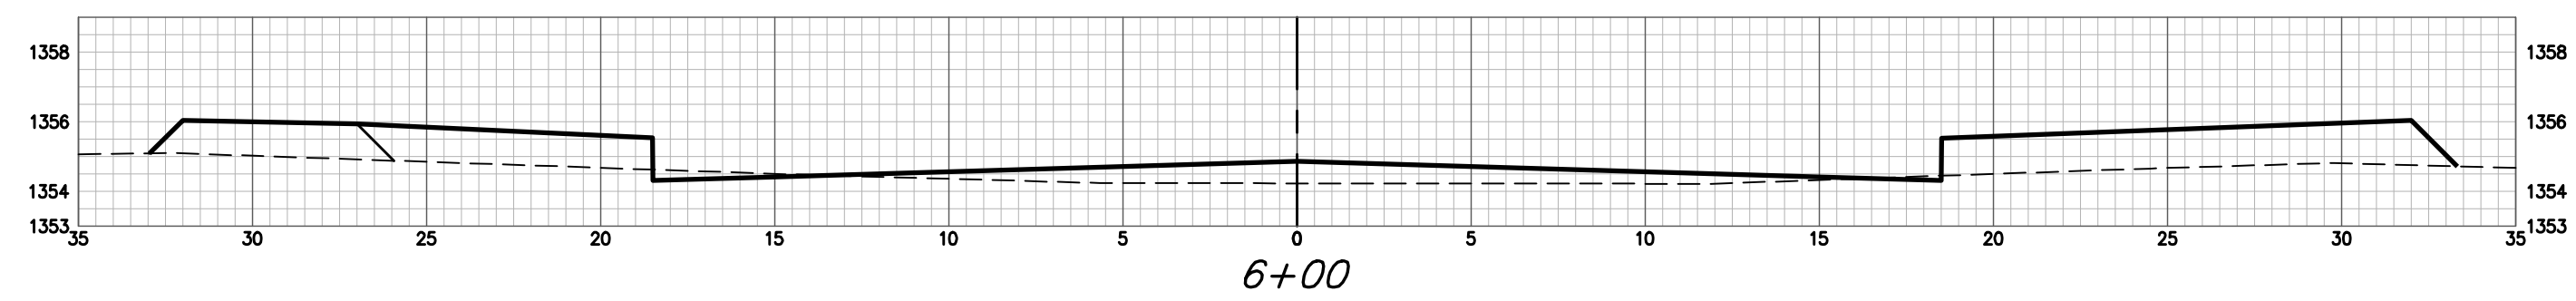
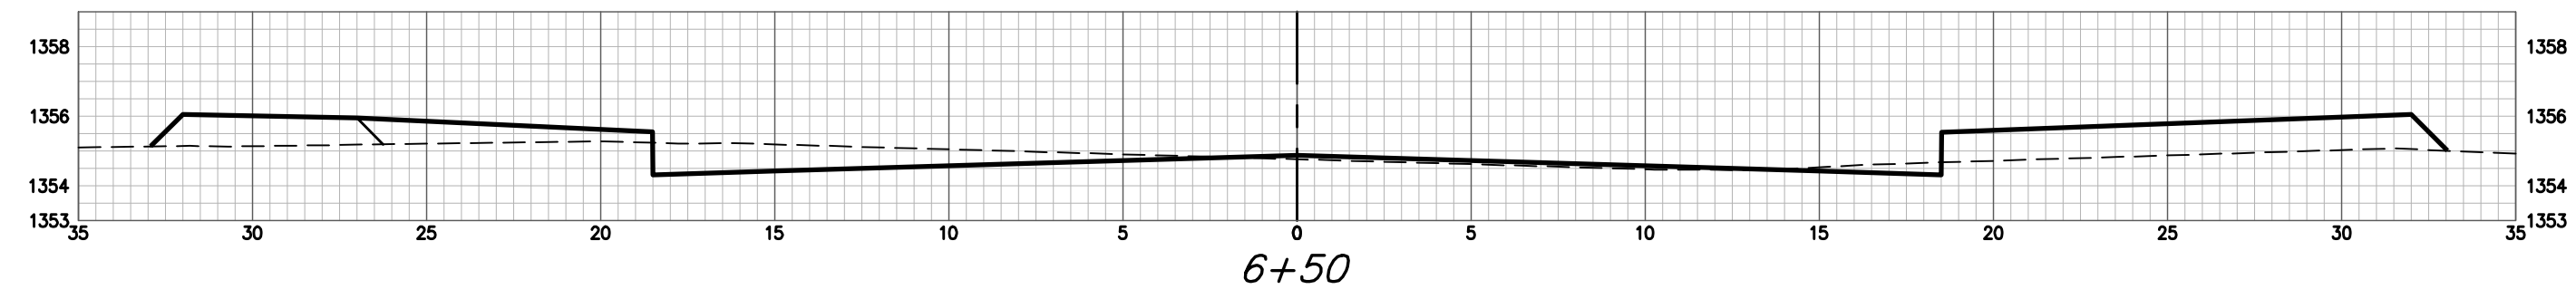


48th ST CY Excavation (unadjusted)				48th ST CY Compacted Fill (unadjusted)				48th ST CY Loose Fill (unadjusted)			
Station	Area	Volume	Total	Station	Area	Volume	Total	Station	Area	Volume	Total
0+37	71.77	0.00	0.00	0+37	0.00	0.00	0.00	0+37	0.00	0.00	0.00
0+50	54.21	30.33	30.33	0+50	0.00	0.00	0.00	0+50	0.00	0.00	0.00
1+00	40.08	87.30	117.63	1+00	1.57	1.46	1.46	1+00	1.28	1.19	1.19
1+50	32.21	66.94	184.57	1+50	1.66	3.00	4.45	1+50	2.26	3.28	4.47
2+00	27.02	54.84	239.41	2+00	3.81	5.06	9.52	2+00	7.11	8.68	13.15
2+50	25.46	48.64	288.05	2+50	3.99	6.96	16.48	2+50	6.04	12.14	25.29
3+00	22.30	44.82	332.87	3+00	4.74	5.70	22.18	3+00	5.76	9.82	35.11
3+50	16.82	36.62	369.49	3+50	4.08	5.76	27.94	3+50	14.69	19.67	54.78
4+00	20.99	35.29	404.77	4+00	4.90	5.86	33.80	4+00	9.42	23.74	78.53
4+50	8.18	27.02	431.79	4+50	5.36	9.50	43.29	4+50	14.07	21.75	100.27
5+00	6.97	14.03	445.82	5+00	5.85	10.38	53.67	5+00	15.08	26.99	127.26
5+50	2.99	9.22	455.05	5+50	9.17	13.91	67.58	5+50	19.07	31.61	158.88
6+00	0.90	3.60	458.65	6+00	17.06	24.29	91.87	6+00	23.73	39.62	198.50
6+50	8.92	9.09	467.74	6+50	6.30	21.63	113.50	6+50	16.88	37.60	236.10
6+91.17	37.00	35.01	502.76	6+91.17	0.10	4.88	118.38	6+91.17	0.19	13.02	249.12

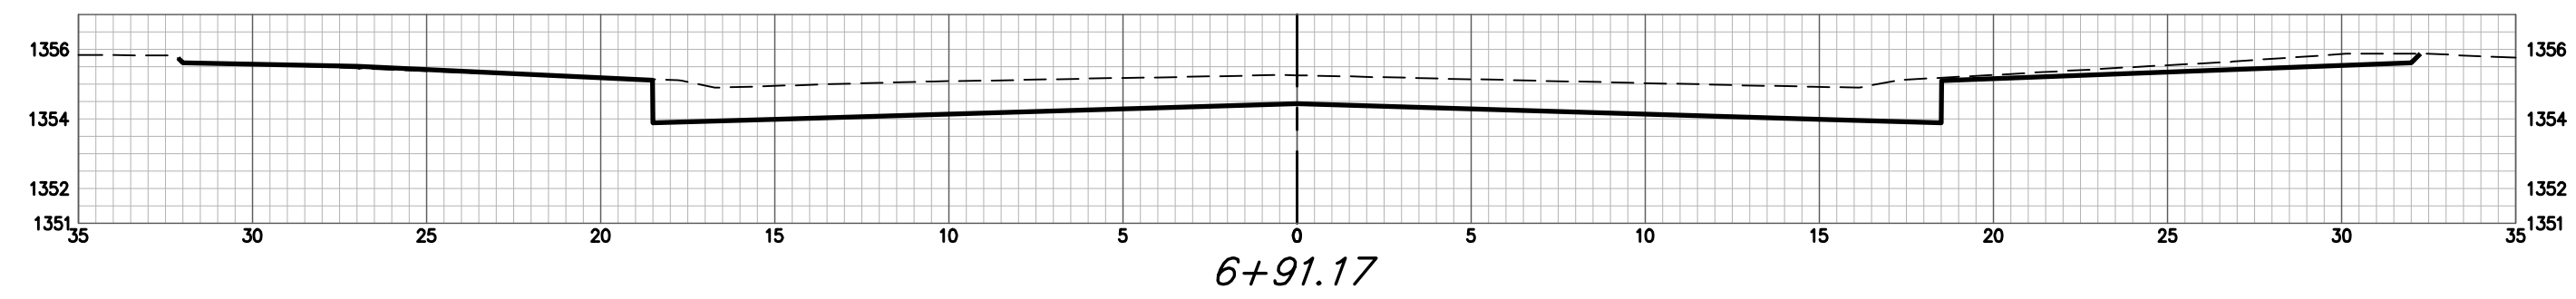

48TH ST NORTH