
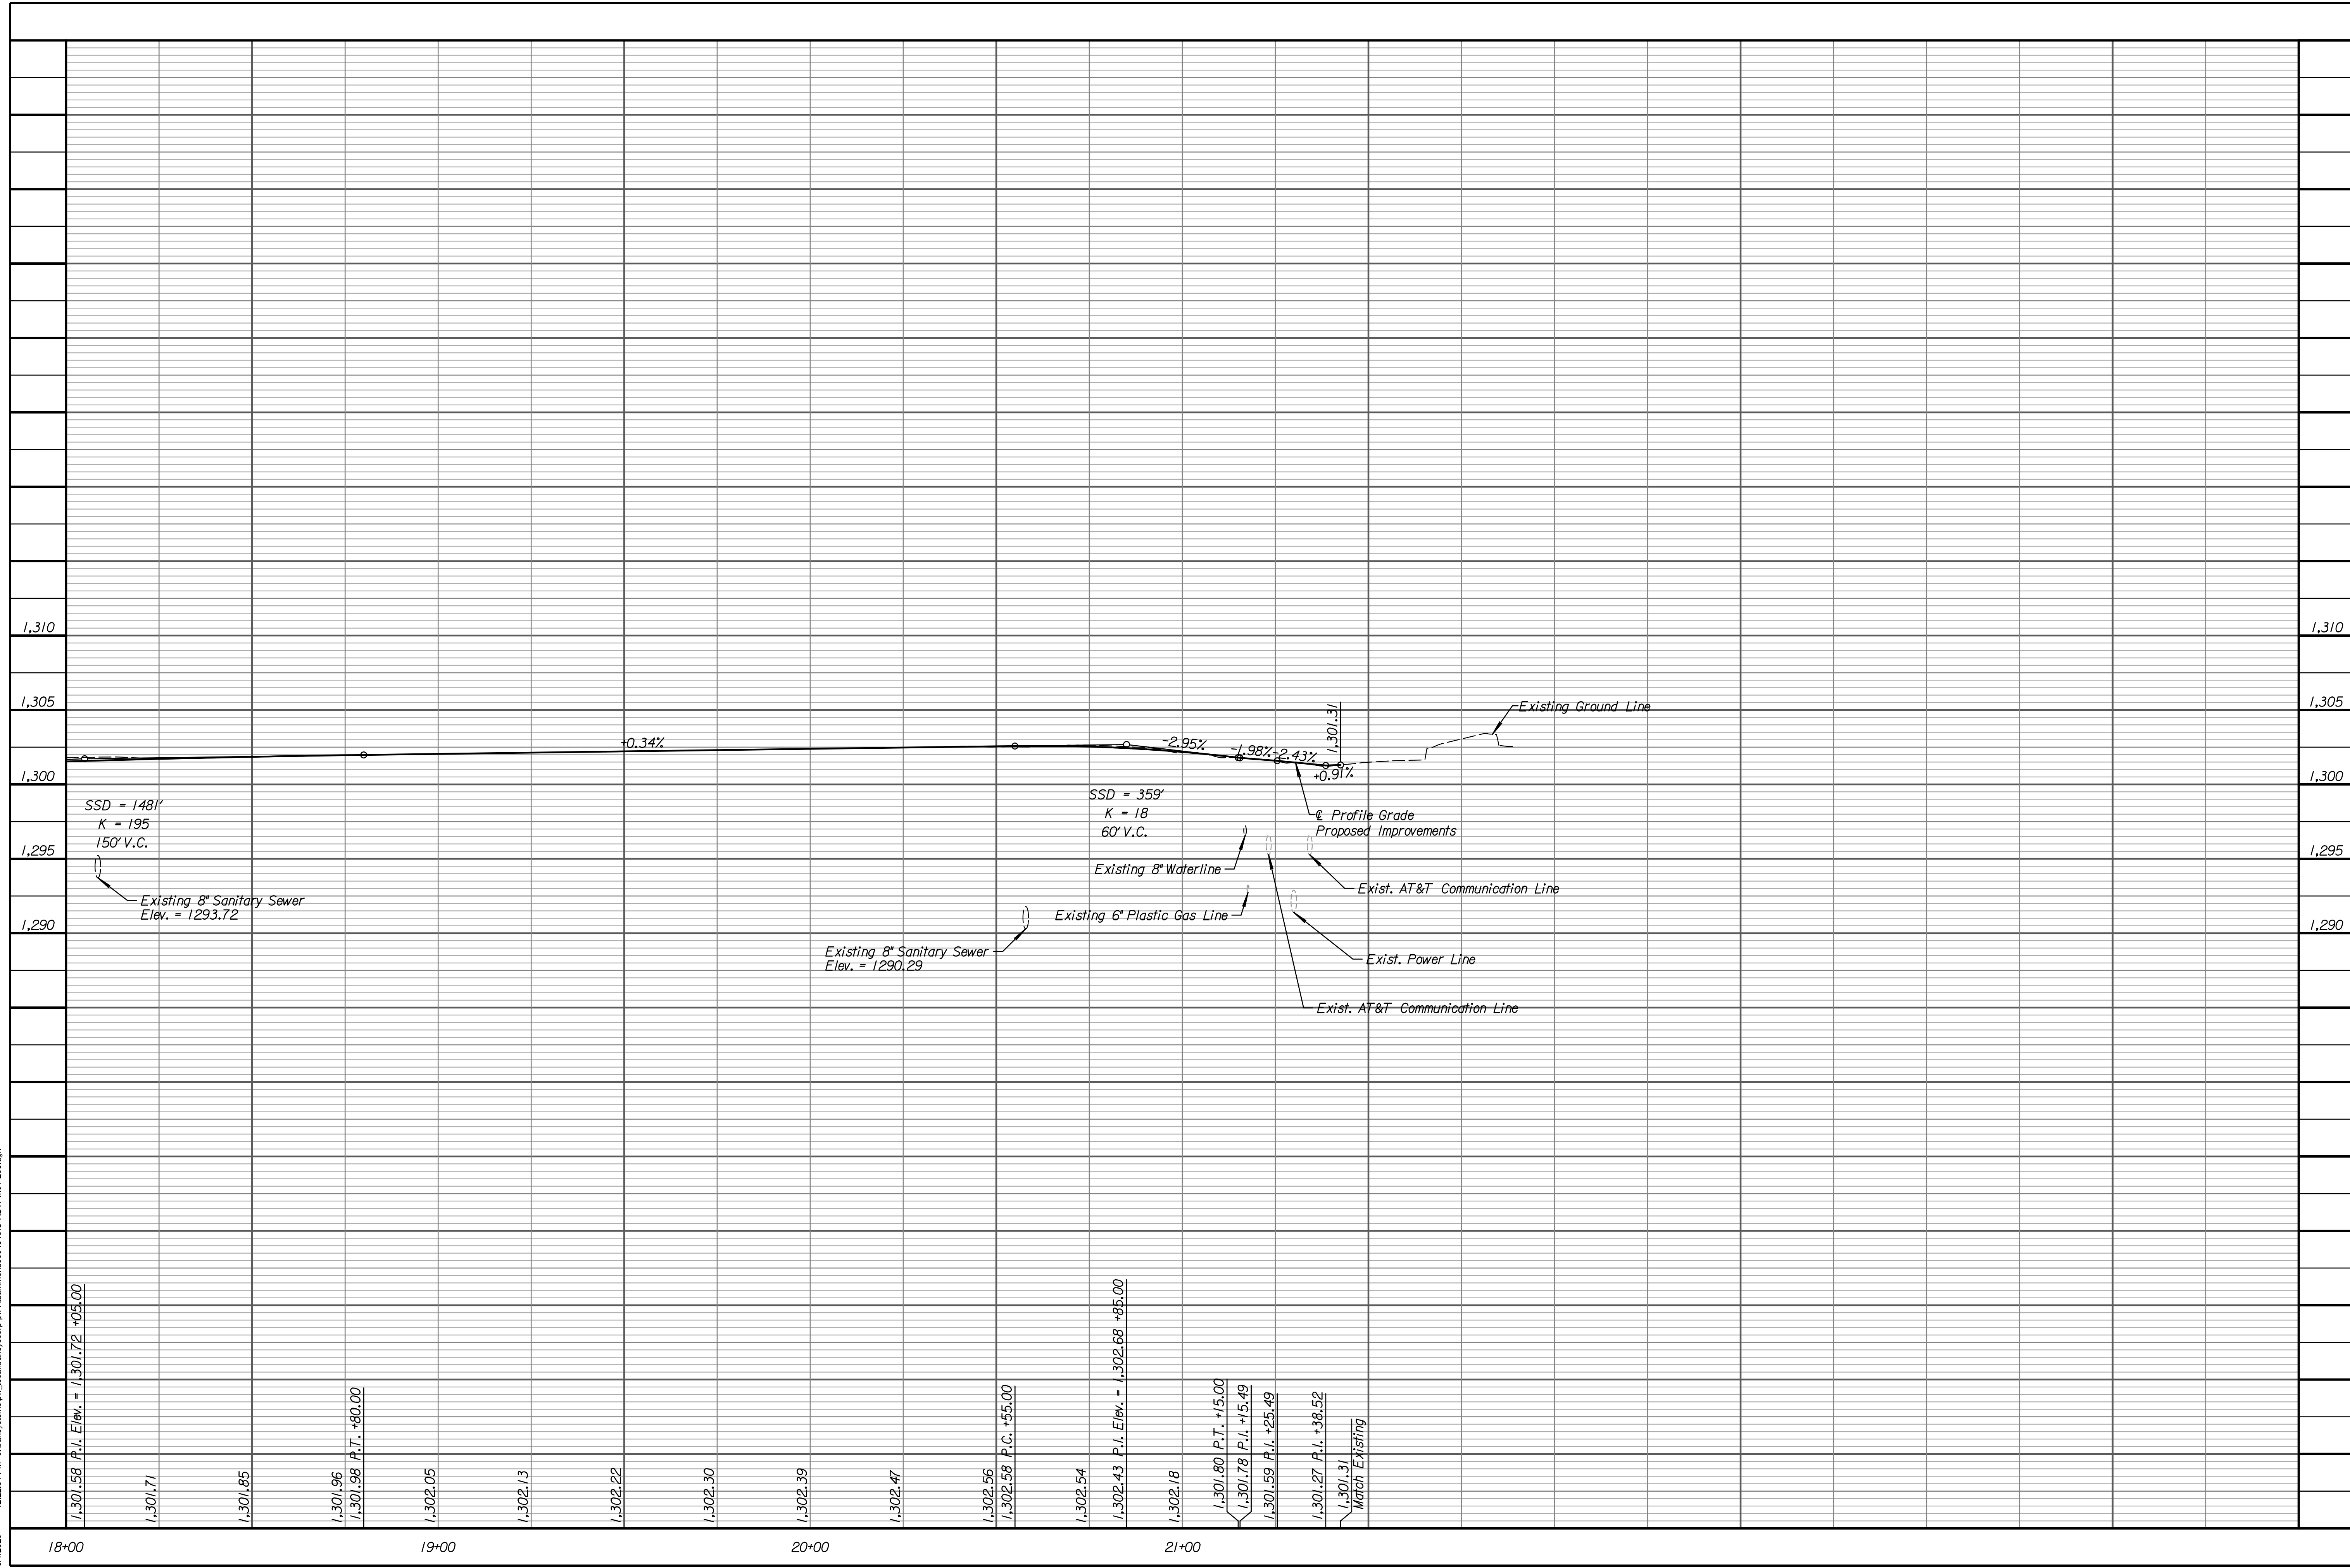



taumdel 6/1/2020 12:22:34 PM c:\transys\proj\_box\transys\proj\_box\taumdel\0894545\RDV\M01-203.dgn

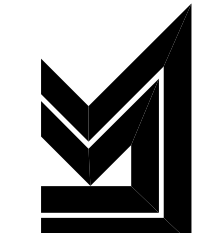

**Tran Systems**  
 245 NORTH WACO  
 SUITE 222  
 WICHITA, KANSAS 67202  
 PHONE: 316-303-3000  
 FAX: 316-462-5629

**CONSULTANTS:**  
  
 LK ARCHITECTURE, INC.  
 345 RIVERVIEW  
 SUITE 200  
 WICHITA, KANSAS 67208  
 PHONE: 316-268-0230

**SYCAMORE STREET IMPROVEMENTS**  
 WICHITA, KANSAS  
  
 CITY OF  
 WICHITA

REVISIONS:	MARK	DATE	DESCRIPTION

PROJ NO: 472-85463  
 SCALE: 1"=20'  
 DATE: 6/1/2020  
 DESIGNED BY: TAU  
 DRAWN BY: TAU  
 CHECKED BY: MDB

**SHEET TITLE:**  
 SYCAMORE STREET PROFILE  
 STA. 18+00.00 TO  
 STA. 21+42.44

**SHEET NO.**  
 12  
 SHEET 12 OF 97