



MATCH SHEET 22

MATCH SHEET 22

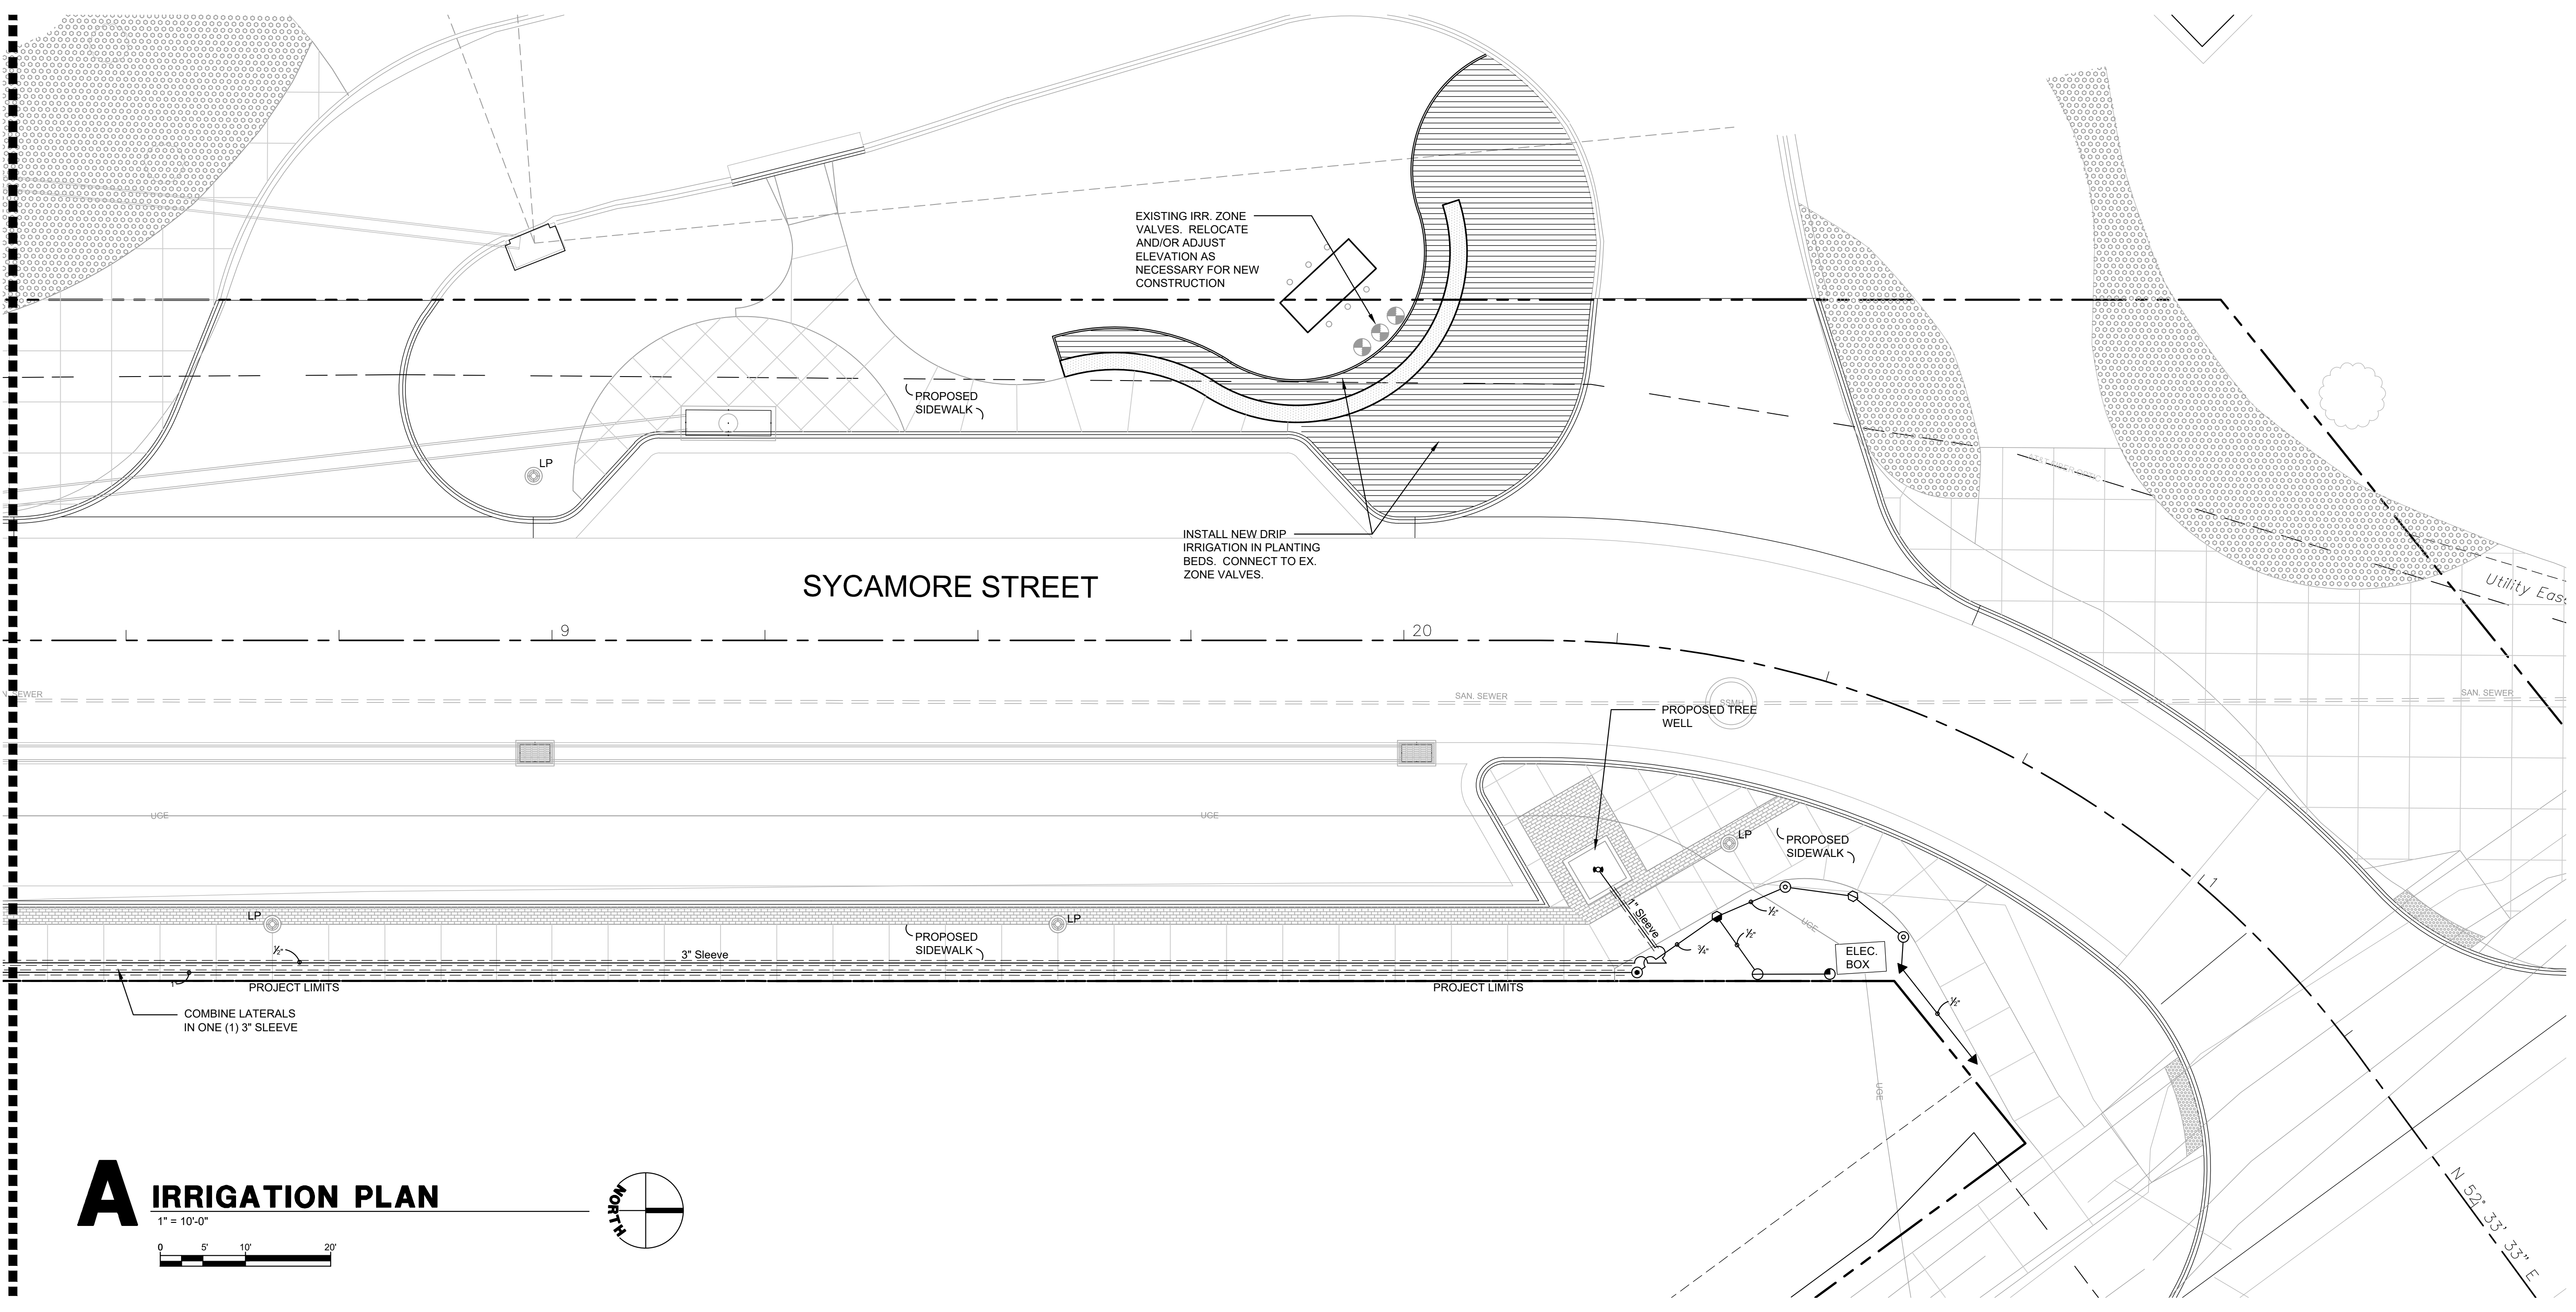

A IRRIGATION PLAN
 1" = 10'-0"
 0 5' 10' 20'

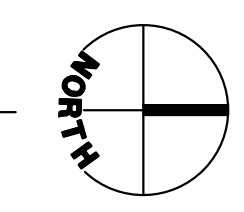

EXISTING IRR. ZONE VALVES. RELOCATE AND/OR ADJUST ELEVATION AS NECESSARY FOR NEW CONSTRUCTION

INSTALL NEW DRIP IRRIGATION IN PLANTING BEDS. CONNECT TO EX. ZONE VALVES.

SYCAMORE STREET

COMBINE LATERALS IN ONE (1) 3" SLEEVE

PROPOSED TREE WELL

PROPOSED SIDEWALK

ELEC. BOX

Utility East

Tran Systems
 245 NORTH WACO
 SUITE 222
 WICHITA, KANSAS 67202
 PHONE: 316-303-3000
 FAX: 316-462-5629

CONSULTANTS:

 LK ARCHITECTURE, INC.
 345 RIVERVIEW
 SUITE 200
 WICHITA, KANSAS 67208
 PHONE: 316-268-0230

SYCAMORE STREET IMPROVEMENTS
 WICHITA, KANSAS

 CITY OF WICHITA

REVISIONS:	MARK	DATE	DESCRIPTION

PROJ NO: 472-85284
 SCALE: 1" = 10'-0"
 DATE: 05/29/2020
 DESIGNED BY: J. Best
 DRAWN BY: J. Best
 CHECKED BY: J. Best

SHEET TITLE:
IRRIGATION PLAN

SHEET NO.
23
 SHEET 23 OF 97