


MATCH SHEET 26

MATCH SHEET 26

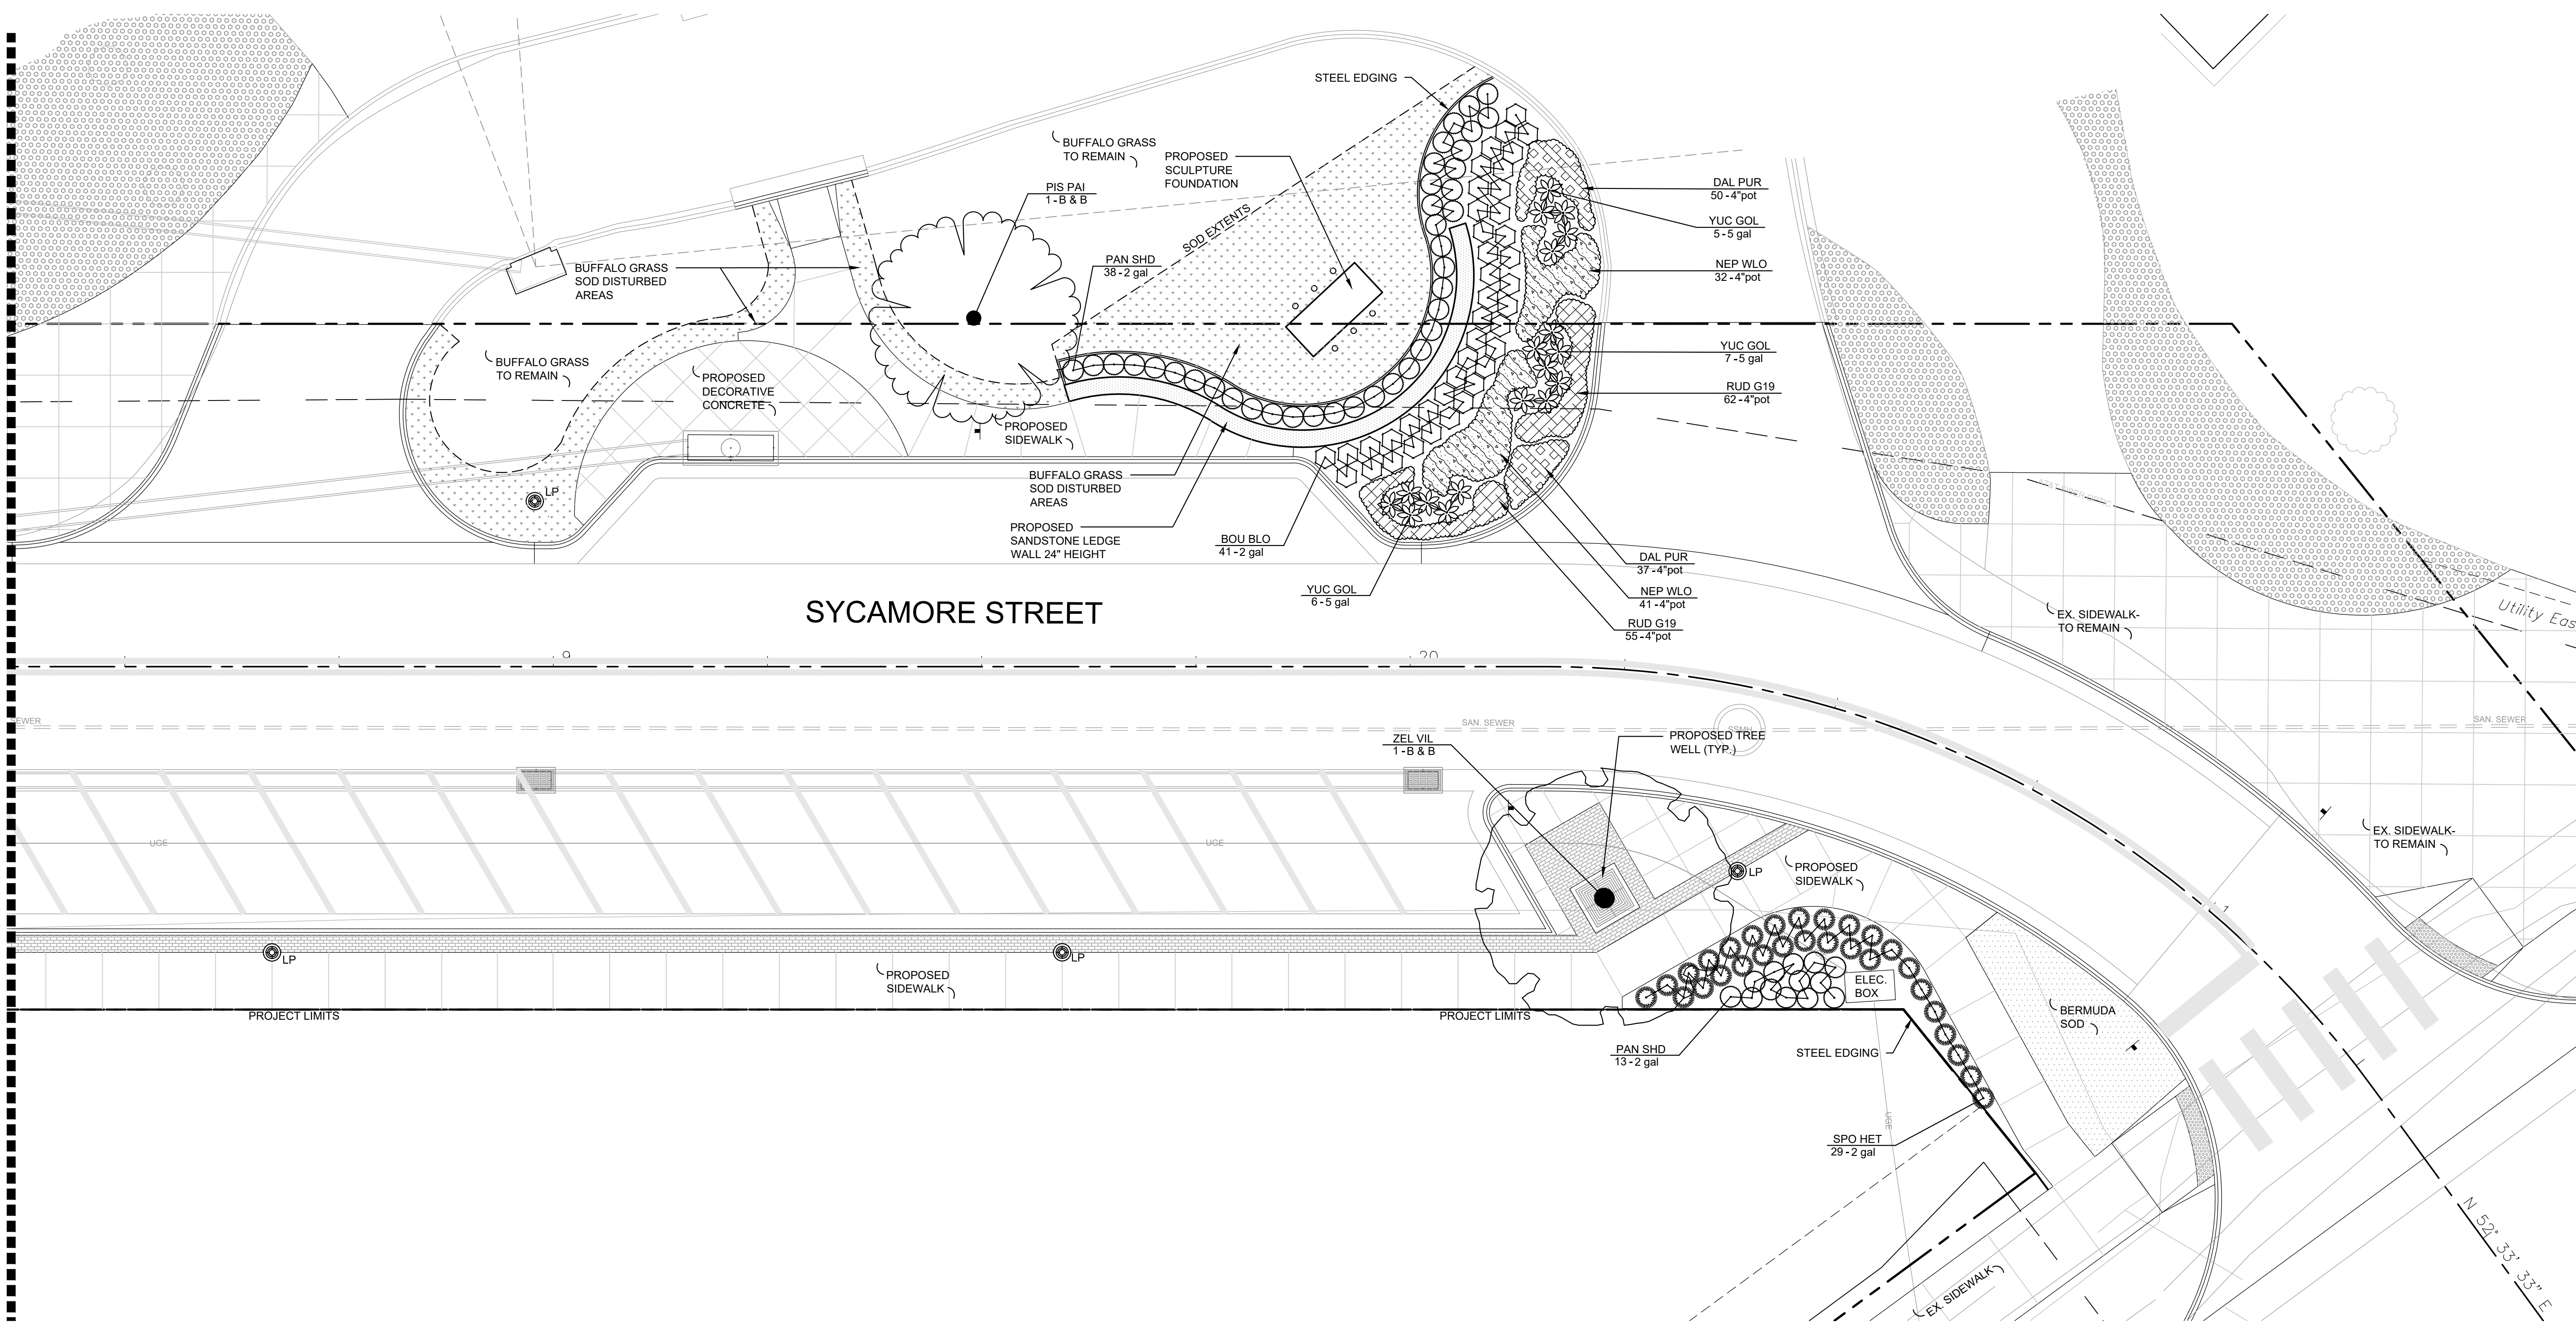

SYCAMORE STREET

A LANDSCAPE PLAN
 1" = 10'-0"
 0 5' 10' 20'
 NORTH

Tran Systems
 245 NORTH WACO
 SUITE 222
 WICHITA, KANSAS 67202
 PHONE: 316-303-3000
 FAX: 316-462-5629

CONSULTANTS:

 LK ARCHITECTURE, INC.
 345 RIVERVIEW
 SUITE 200
 WICHITA, KANSAS 67208
 PHONE: 316-268-0230

SYCAMORE STREET IMPROVEMENTS
 WICHITA, KANSAS

 CITY OF WICHITA

REVISIONS:	MARK	DATE	DESCRIPTION

PROJ NO: 472-85284
 SCALE: 1" = 10'-0"
 DATE: 05/29/2020
 DESIGNED BY: J. Best
 DRAWN BY: J. Best
 CHECKED BY: J. Best

SHEET TITLE:
LANDSCAPE PLAN

SHEET NO.
27
 SHEET 27 OF 97

IF THIS DRAWING IS LESS THAN 22" X 36" IT IS A REDUCED SIZE DRAWING