

LEGEND



- Contraction Joint
- - - Longitudinal Joint
- Expansion Joint

Note:
 All concrete pavement on Sycamore Street shall be "Concrete Pavement, 9" (NRDJ)" unless otherwise noted in the plans or by the Engineer. For Concrete Pavement 9" (NRDJ) details, See Sheets 53-54

All concrete pavement on valley gutters shall be "Concrete Pavement (VG) 8" (Reinf.)"
 See Sheet 55

Pavement Joints shall be continued through curb & gutter and match joint patterns where possible.

All pavement that shall be saw cut shall be cut to the nearest joint line unless otherwise directed by the Engineer.

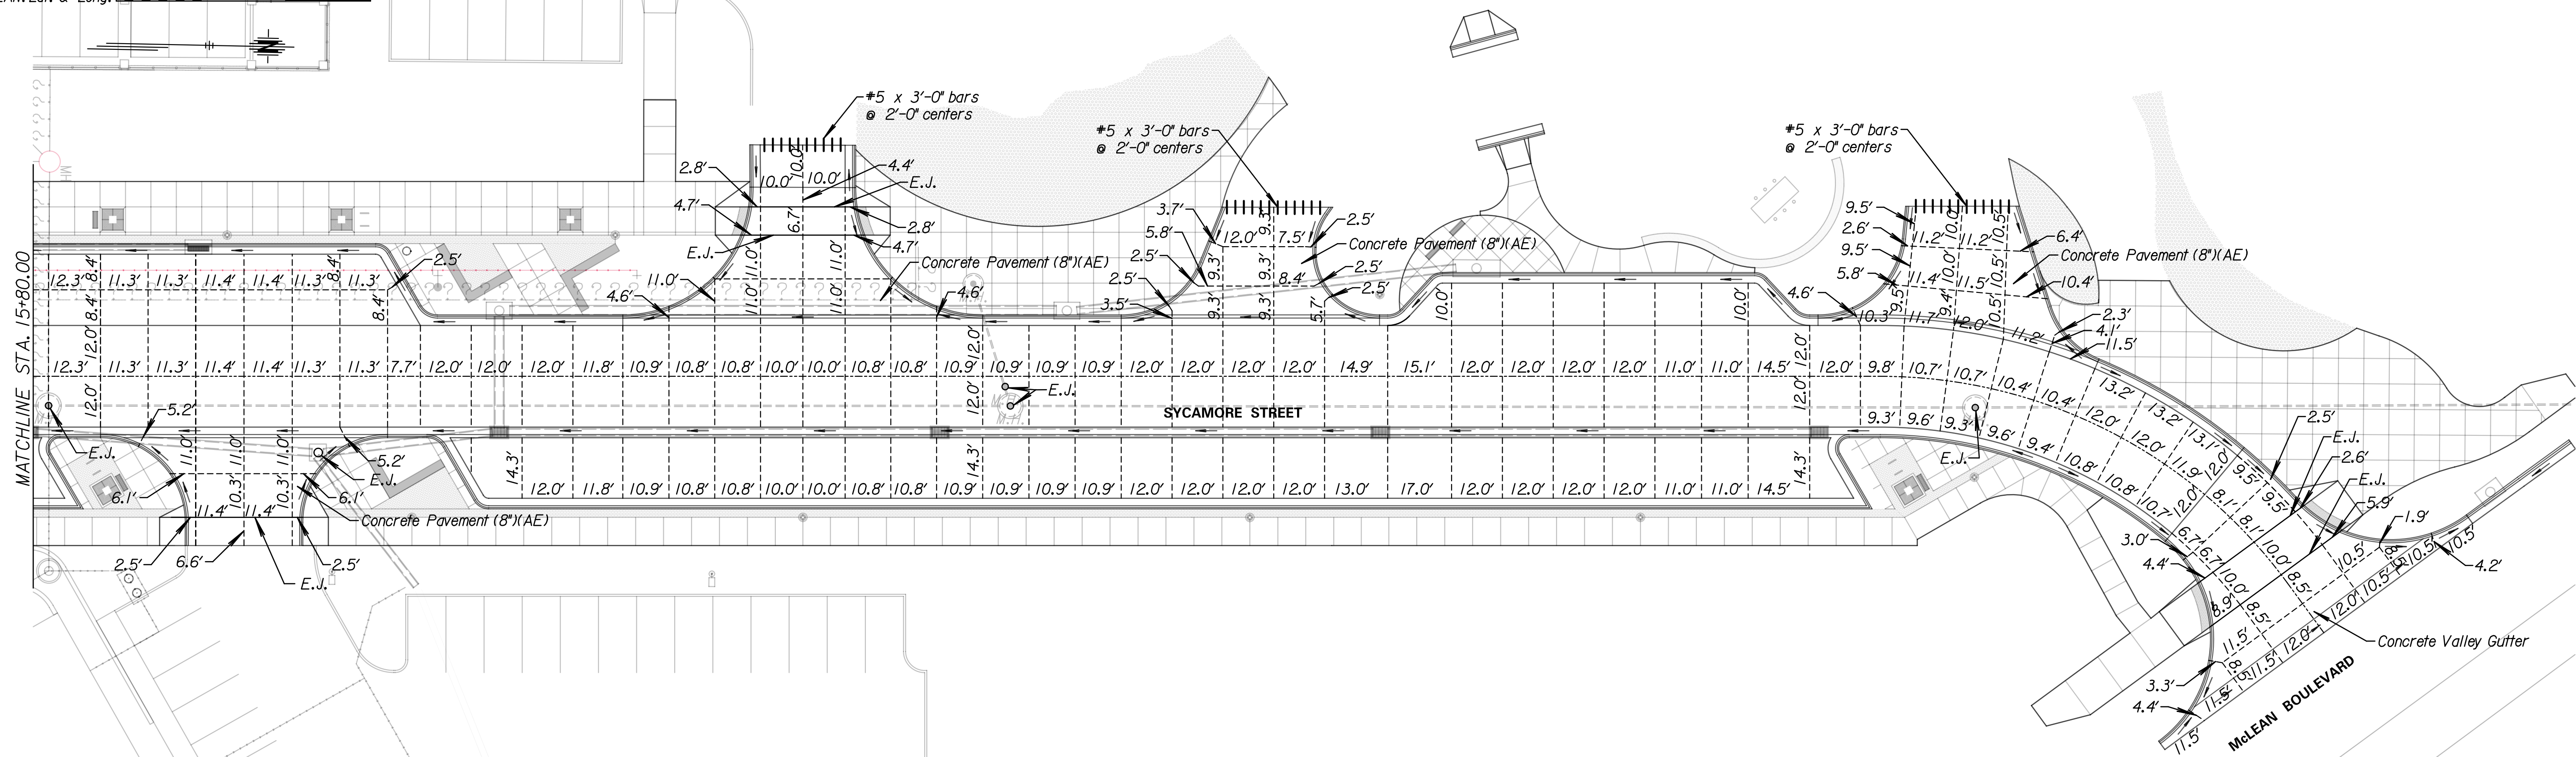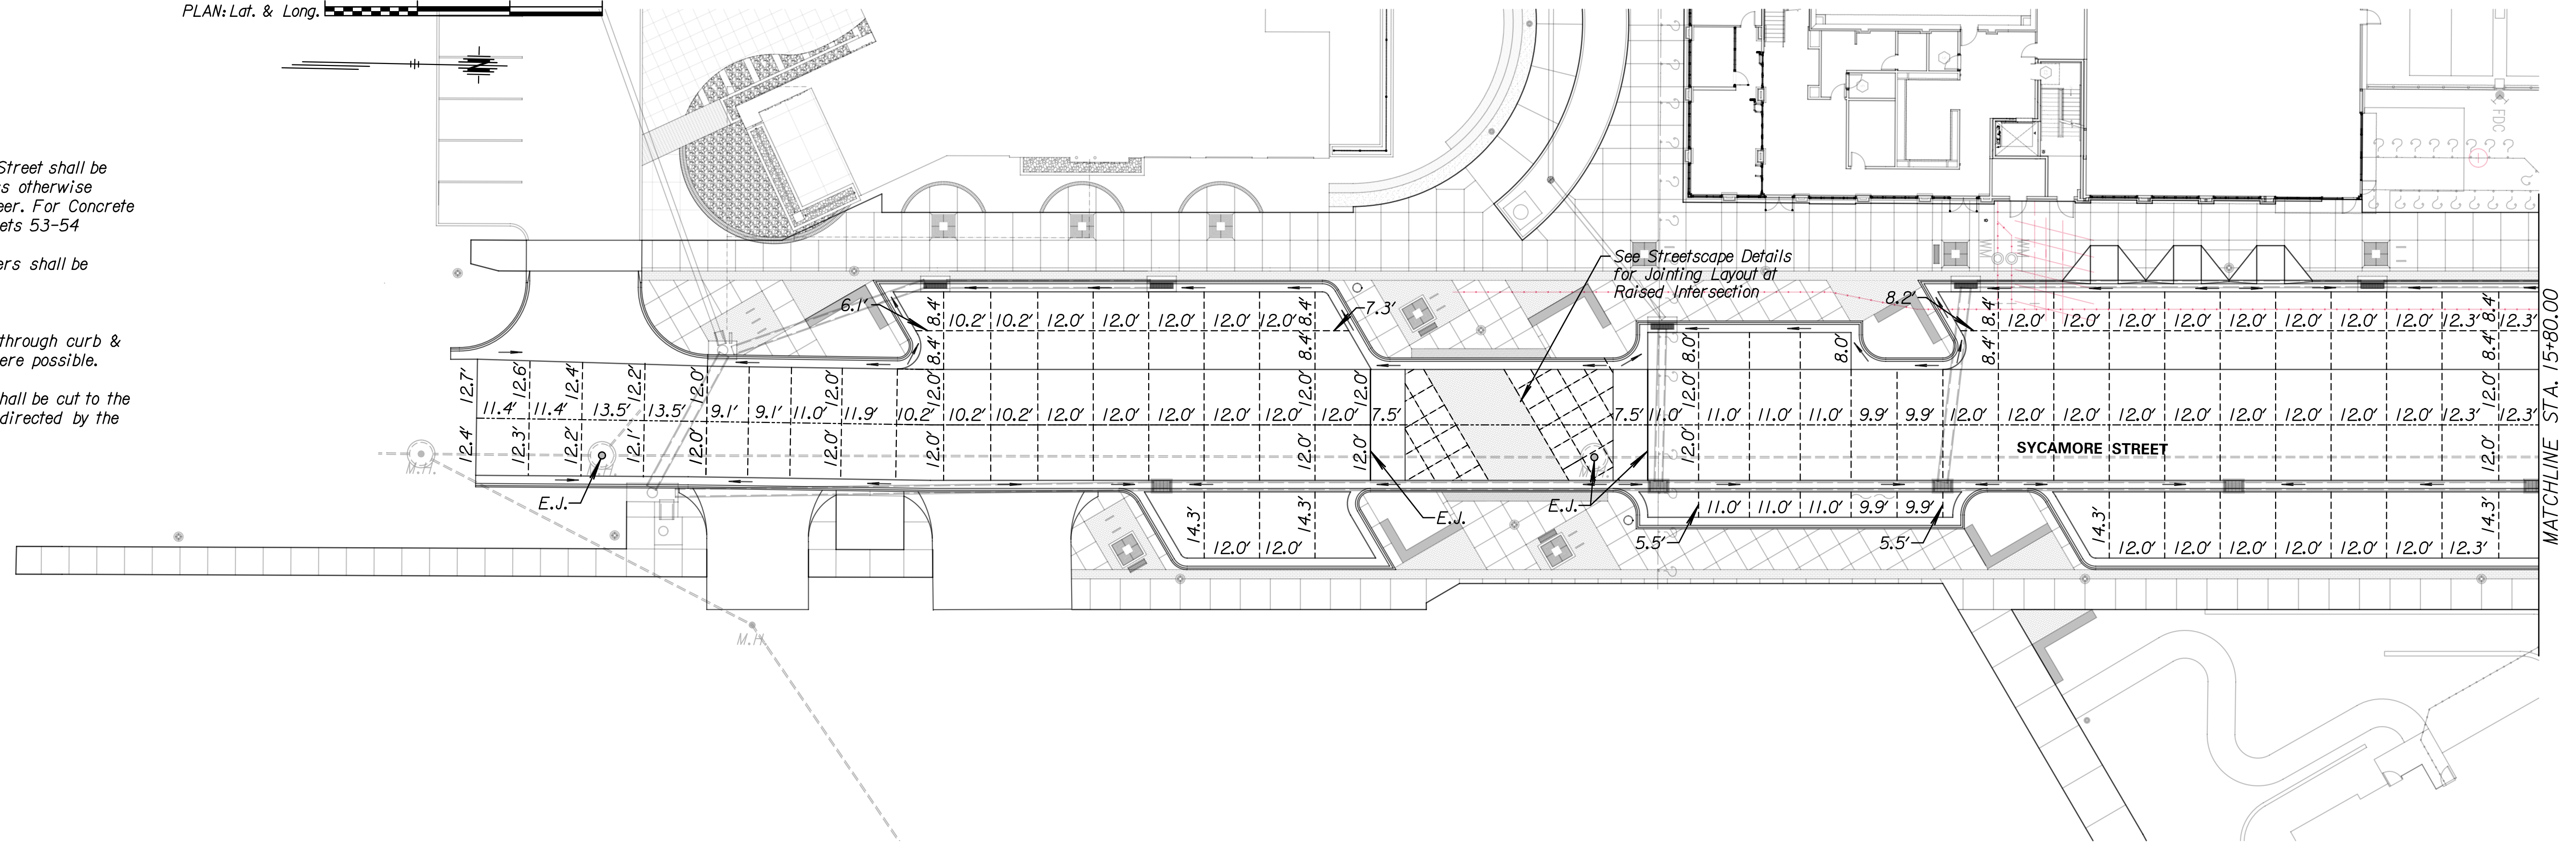

Tran Systems
 245 NORTH WACO
 SUITE 222
 WICHITA, KANSAS 67202
 PHONE: 316-303-3000
 FAX: 316-462-5629

CONSULTANTS:

 LK ARCHITECTURE, INC.
 345 RIVERVIEW
 SUITE 200
 WICHITA, KANSAS 67208
 PHONE: 316-268-0230

SYCAMORE STREET IMPROVEMENTS
 WICHITA, KANSAS

 CITY OF WICHITA

REVISIONS:	MARK	DATE	DESCRIPTION

PROJ NO: 472-85463
 SCALE: 1"=20'
 DATE: 6/1/2020
 DESIGNED BY: TAU
 DRAWN BY: TAU
 CHECKED BY: MDB

SHEET TITLE:
 SYCAMORE STREET IMPROVEMENTS JOINTING PLAN

SHEET NO.
 40
 SHEET 40 OF 97

12:25:07 PM c:\transtransystems\paw_ba\alltransystems\paw\taummet\06184545\C-JNT-M01-101.dgn
 taummet
 6/1/2020