
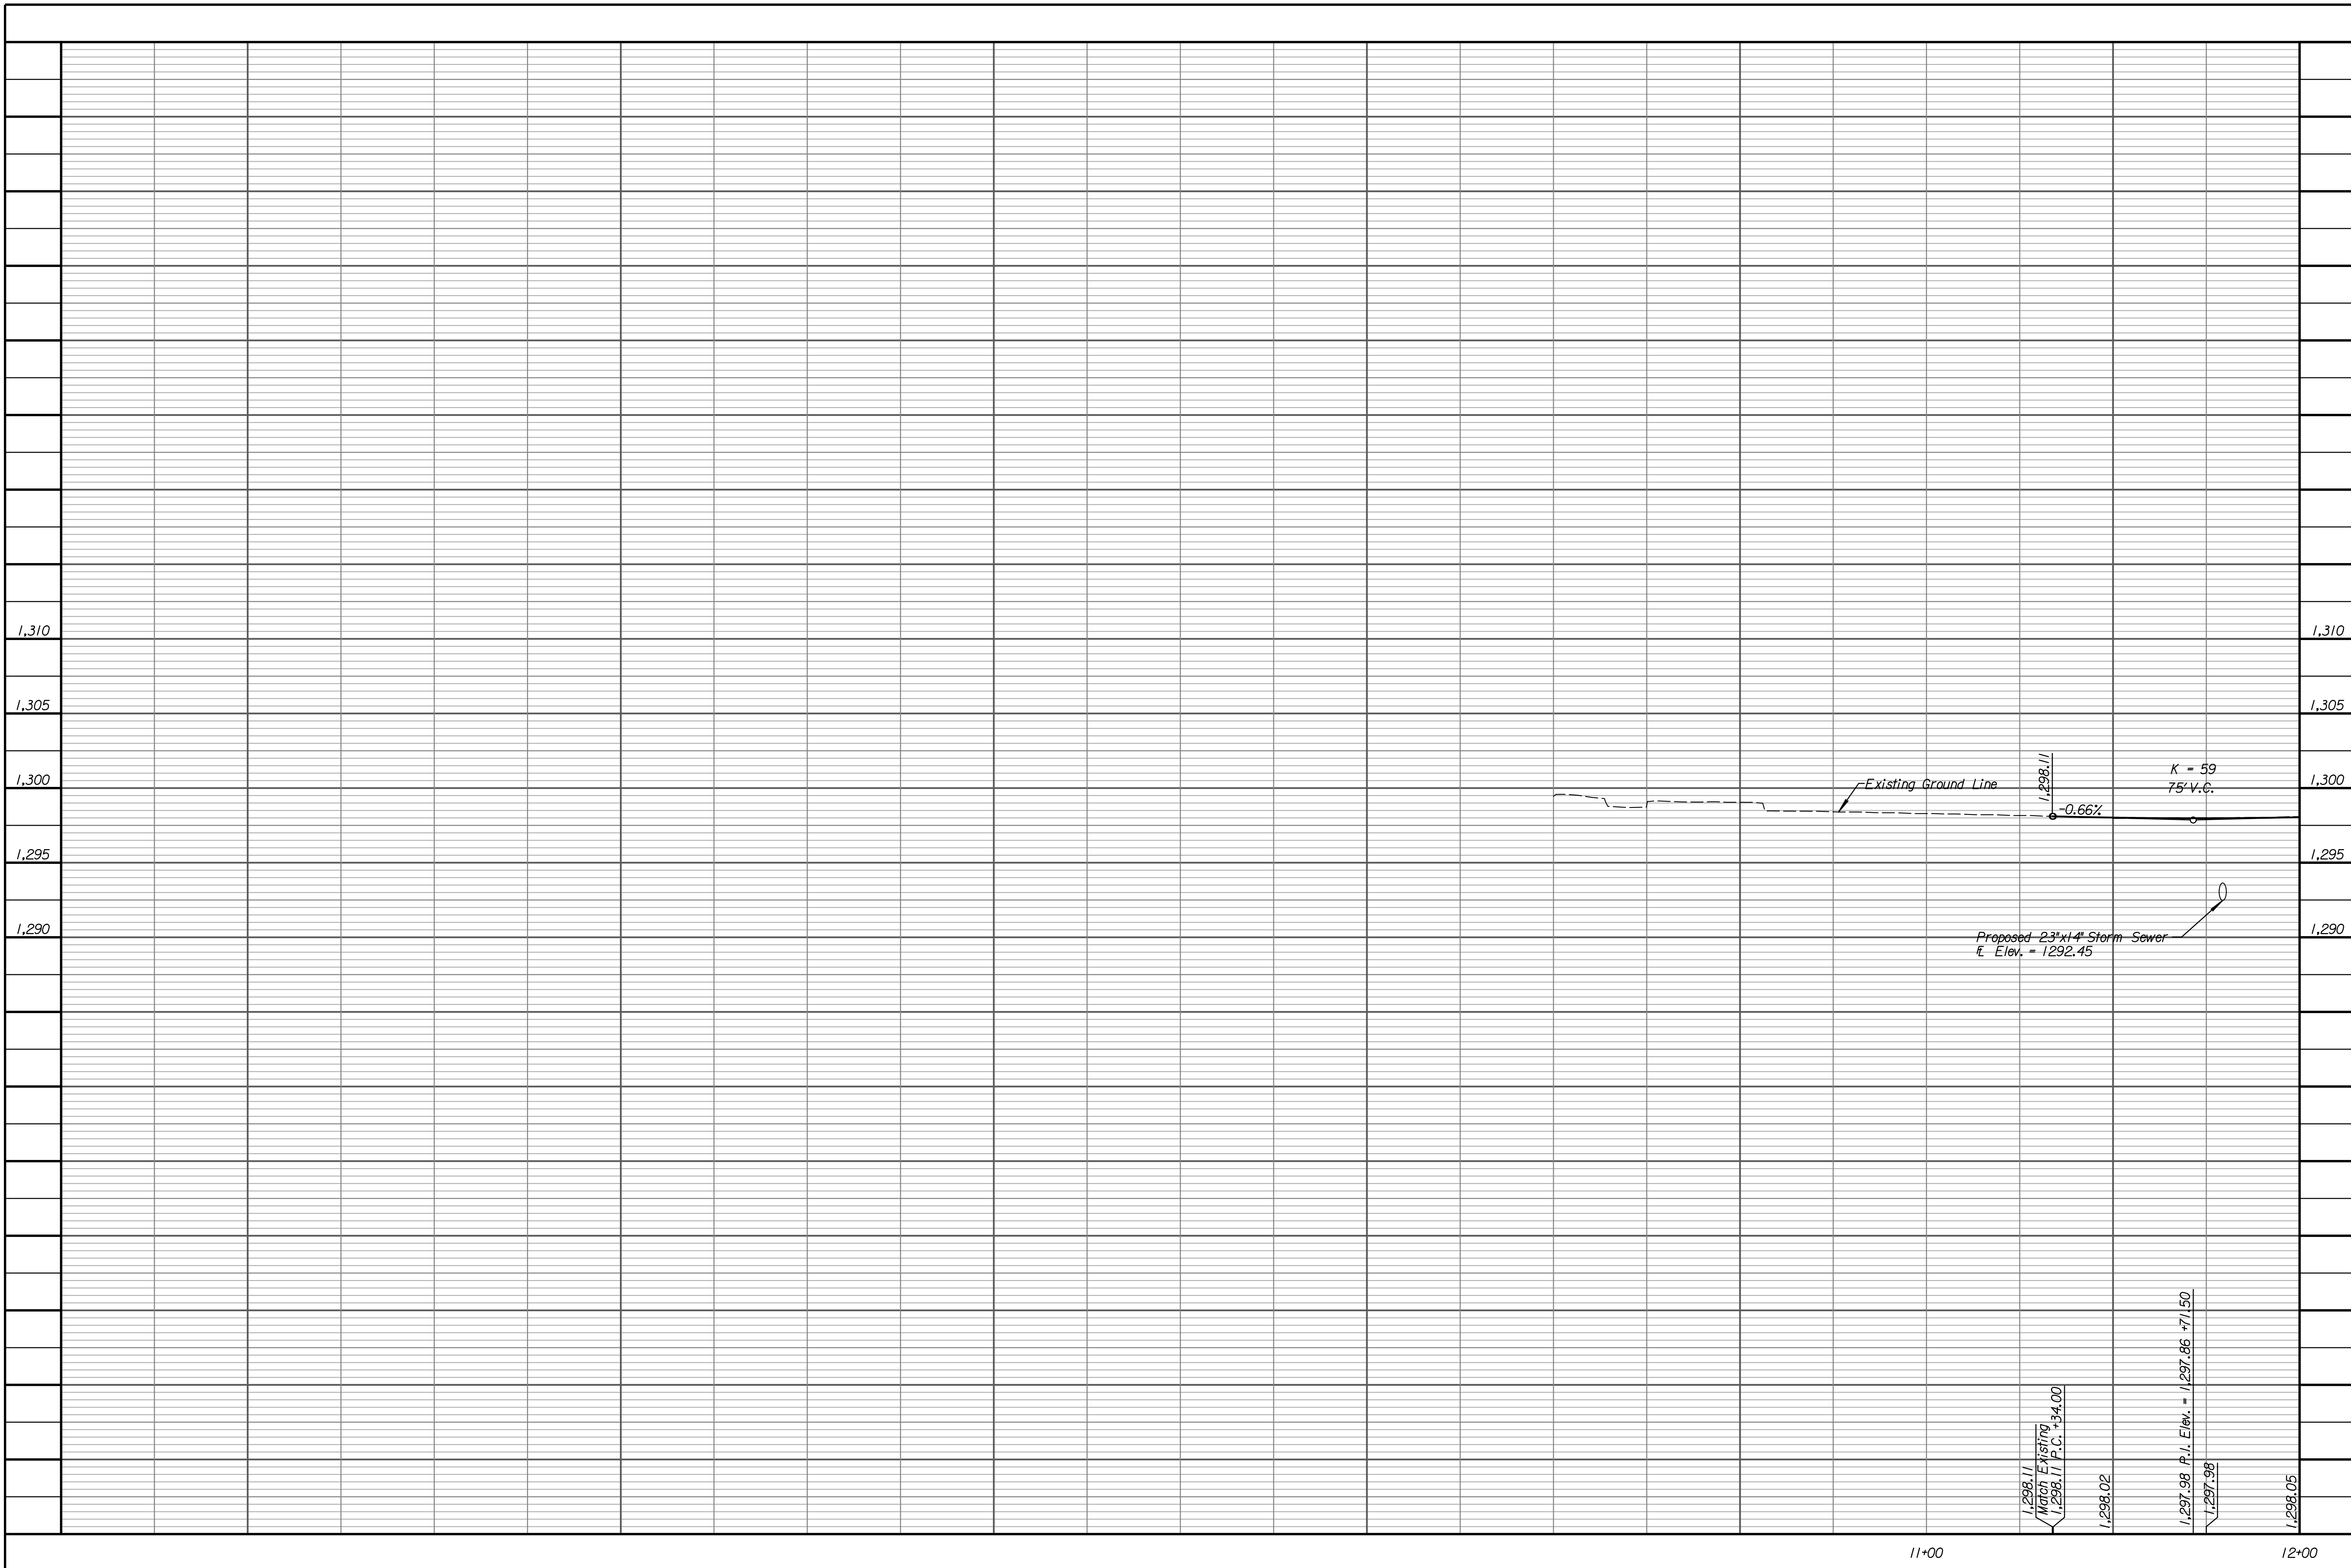



6/1/2020 12:21:21 PM c:\transystems\paw\_ba\transystems\paw\_ba\taummet\0894545\C-RDVM-M01-201.dgn

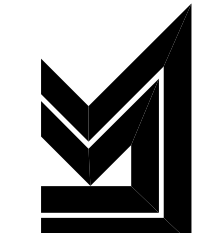

**Tran Systems**  
 245 NORTH WACO  
 SUITE 222  
 WICHITA, KANSAS 67202  
 PHONE: 316-303-3000  
 FAX: 316-462-5629

CONSULTANTS:  
  
 LK ARCHITECTURE, INC.  
 345 RIVERVIEW  
 SUITE 200  
 WICHITA, KANSAS 67208  
 PHONE: 316-268-0230

SYCAMORE STREET IMPROVEMENTS  
 WICHITA, KANSAS  
  
 CITY OF WICHITA

REVISIONS:	MARK	DATE	DESCRIPTION

PROJ NO: 472-85463  
 SCALE: 1"=20'  
 DATE: 6/1/2020  
 DESIGNED BY: TAU  
 DRAWN BY: TAU  
 CHECKED BY: MDB

SHEET TITLE:  
 SYCAMORE STREET PROFILE  
 STA. 11+33.72 TO  
 STA. 12+00.00

SHEET NO.  
 8  
 SHEET 8 OF 97