


STATE	PROJECT NO.	YEAR	SHEET NO.	TOTAL SHEETS
KANSAS	472-85463	2020	83	97

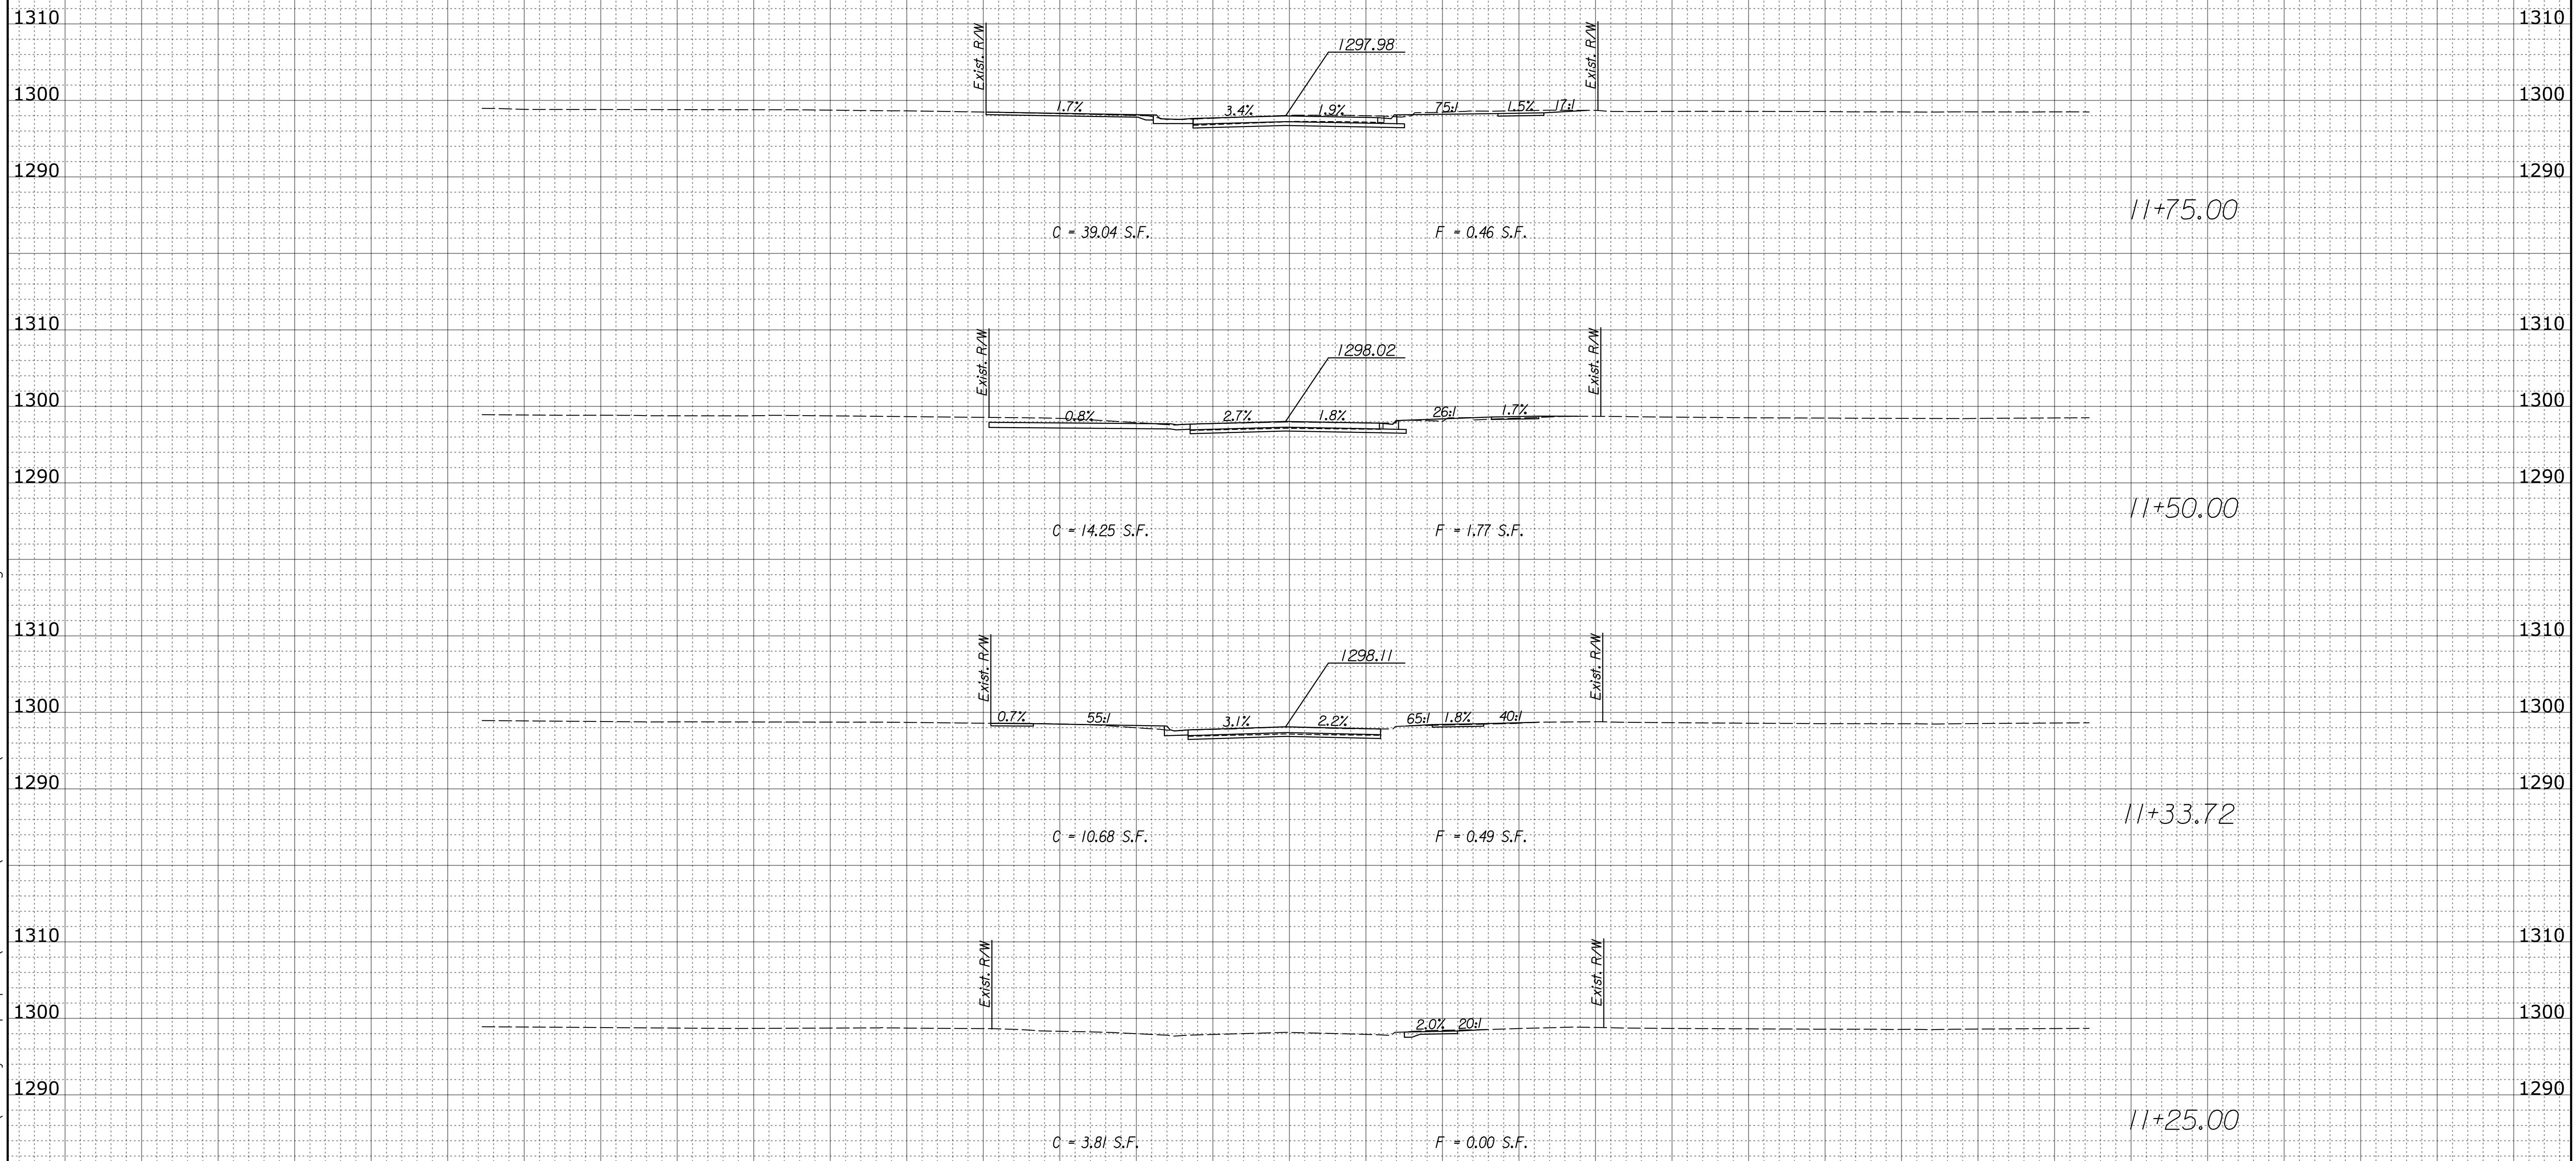

Sycamore Street Improvements
11+25.00 to 11+75.00

Plotted B:\road Plotted6/1/2020 File z:\transystems\pw_local\transyscorp-pw\taummel\d0694545\C-RDW-M01-801.dgn