


STATE	PROJECT NO.	YEAR	SHEET NO.	TOTAL SHEETS
KANSAS	472-85463	2020	93	97

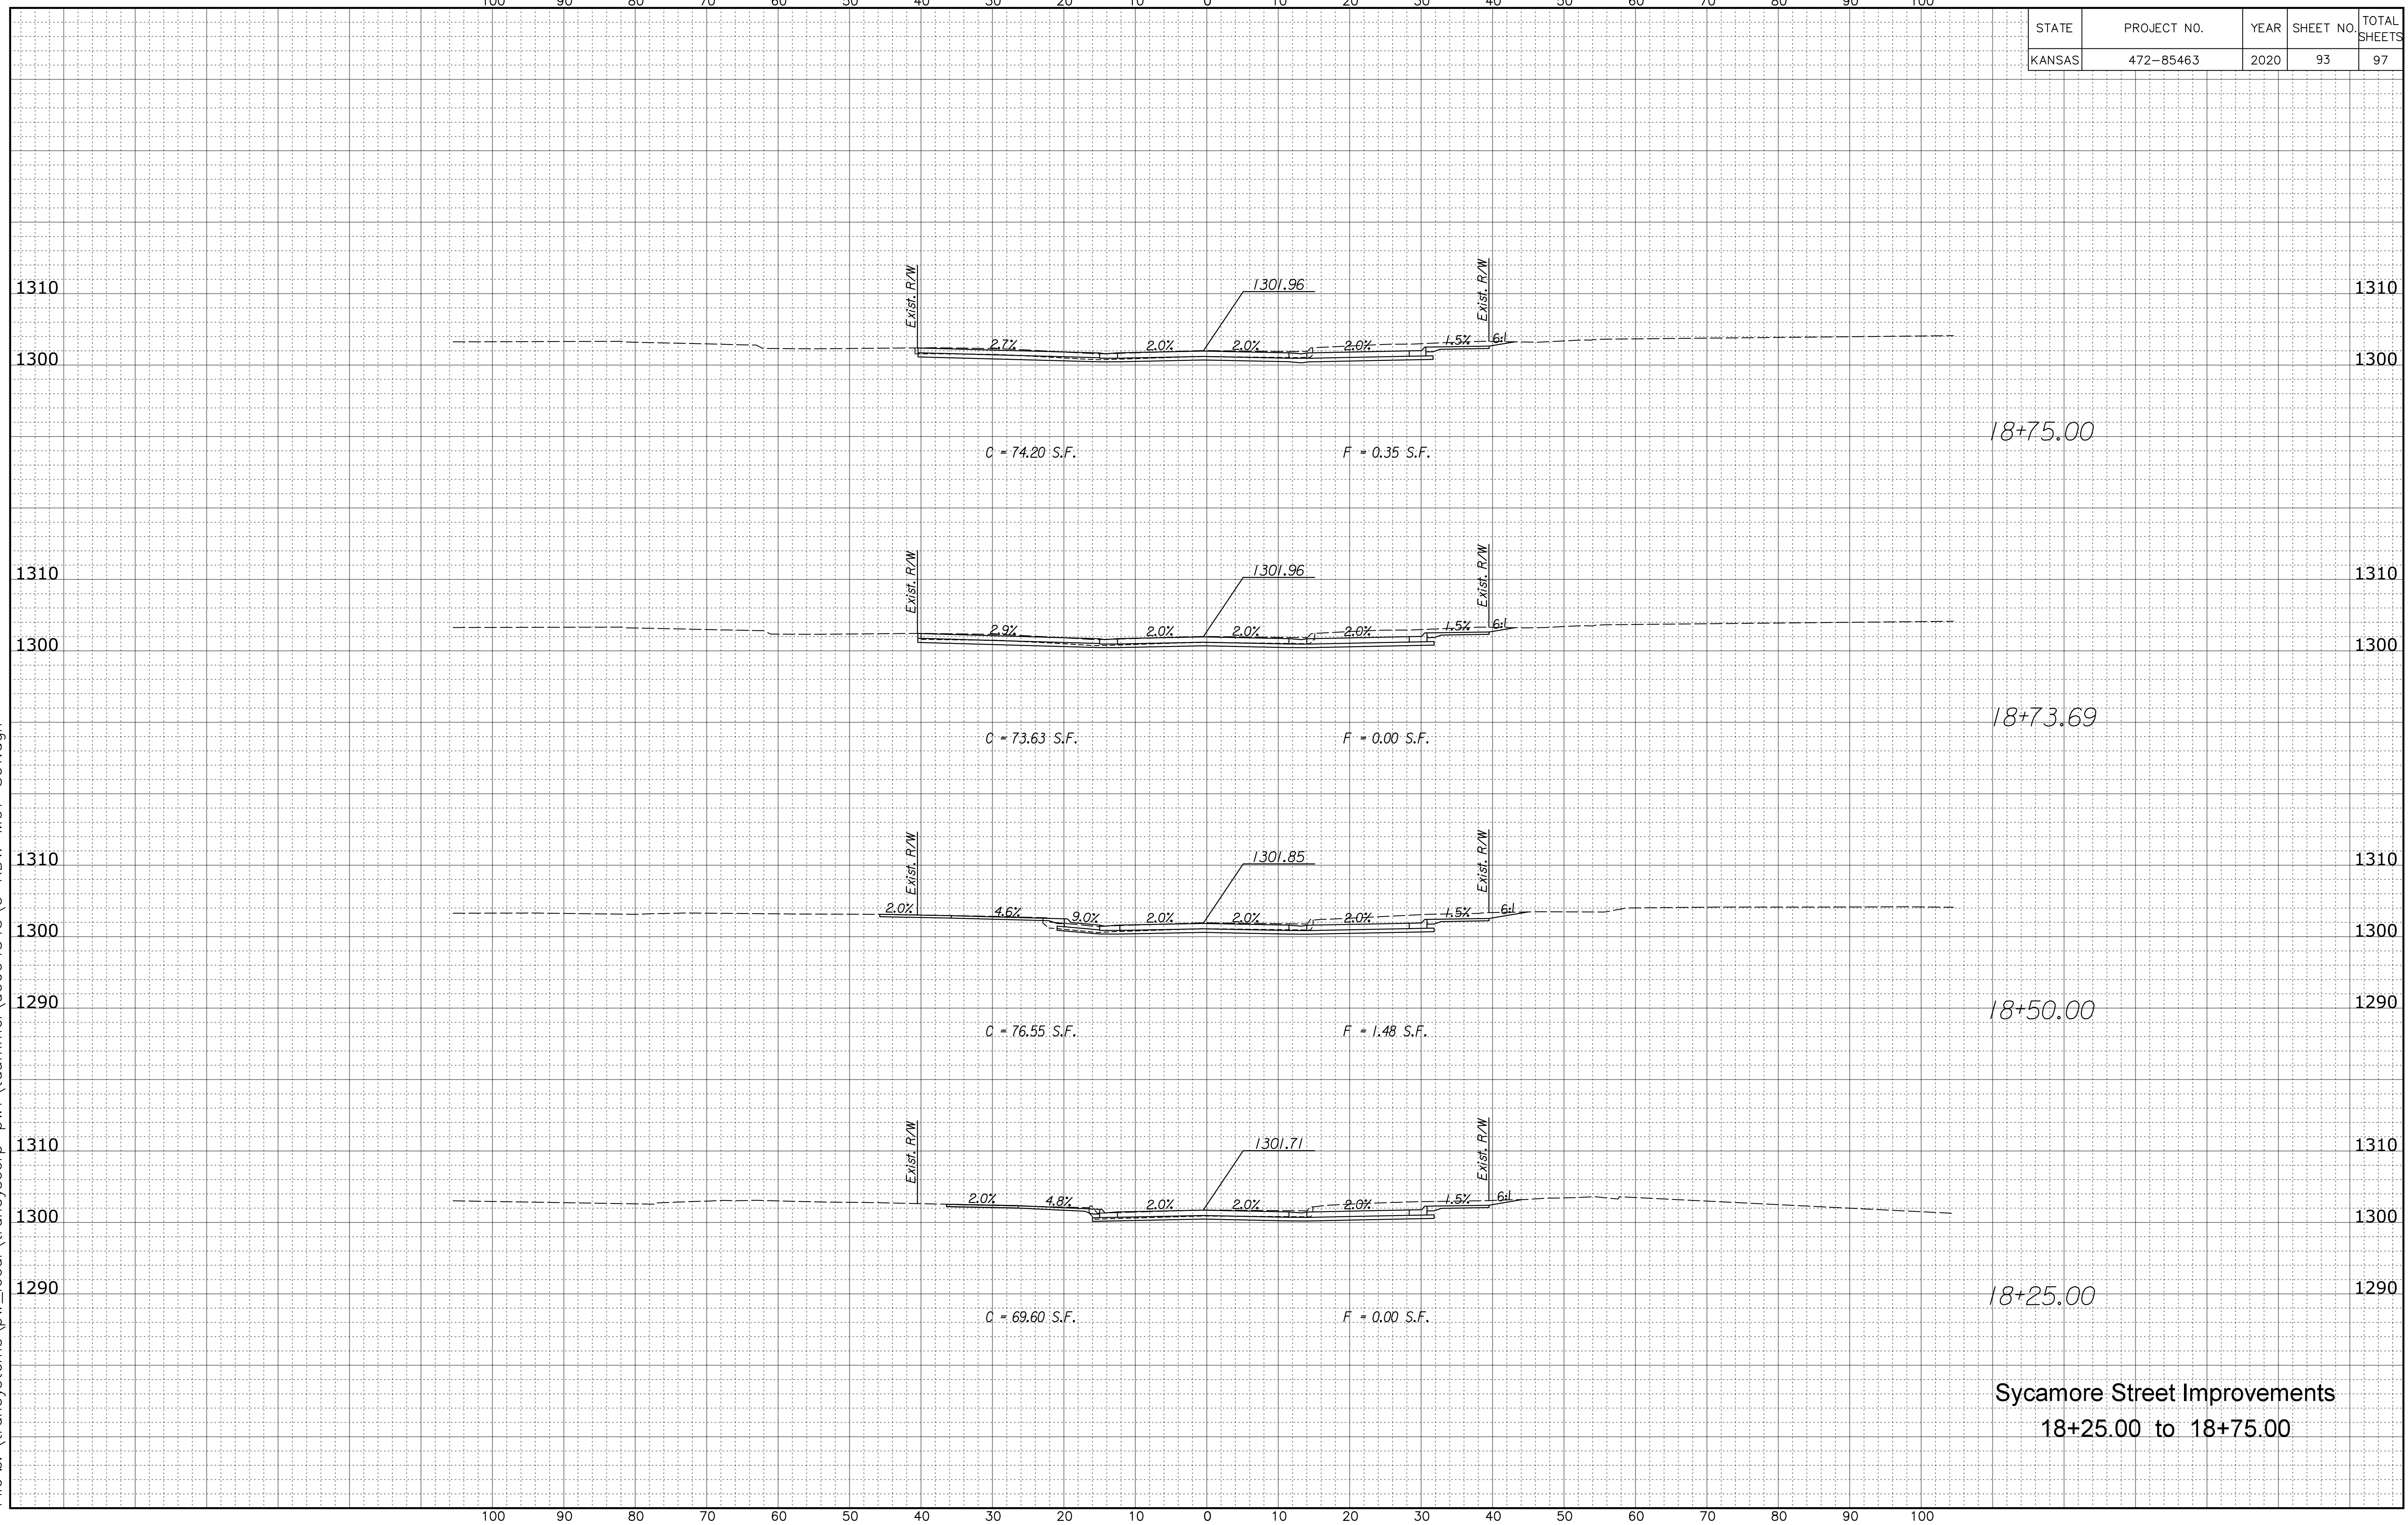

Plotted B:\road
 File z:\transystems\pw_local\transyscorp-pw1\taumel\d0694545\C-RDW-M01-801.dgn

Sycamore Street Improvements
 18+25.00 to 18+75.00