


STATE	PROJECT NO.	YEAR	SHEET NO.	TOTAL SHEETS
KANSAS	472-85463	2020	95	97

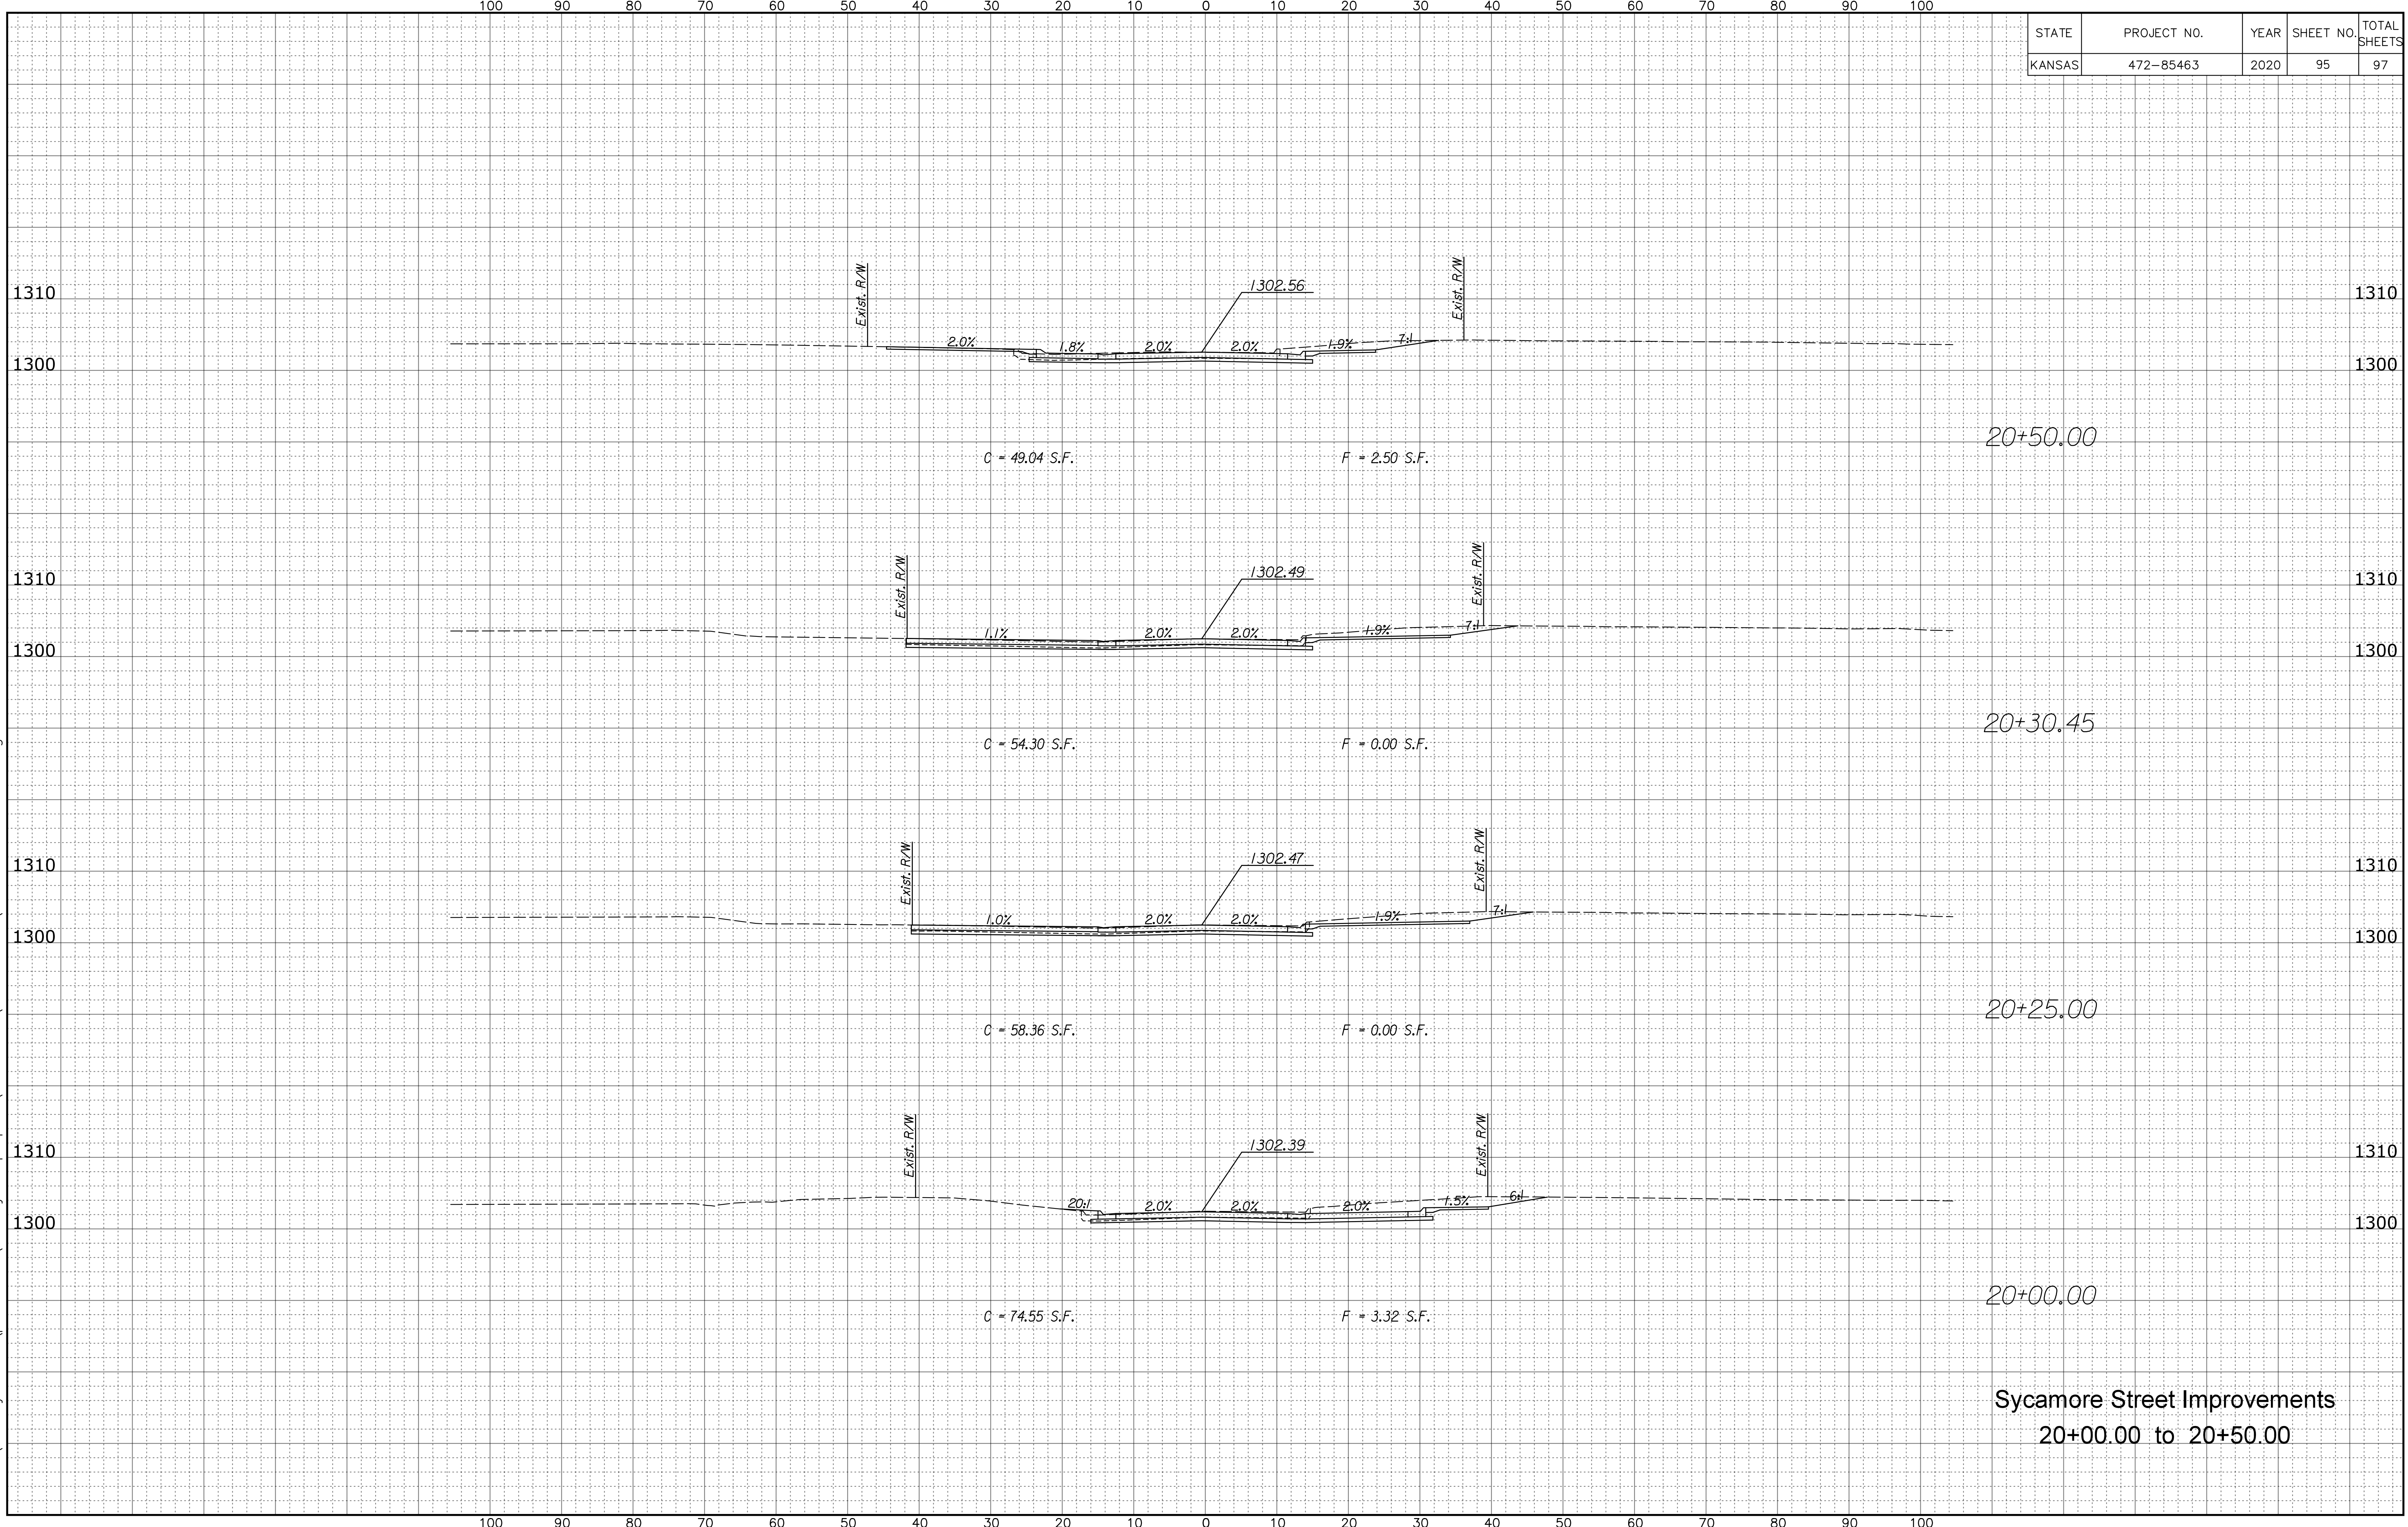

Plotted B Road  
 File z:\transystems\pw\_local\transyscorp-pw1\taummel\d0694545\C-RDW-M01-801.dgn

Sycamore Street Improvements  
 20+00.00 to 20+50.00