



File: L:\2019\19T41008 - CoW Sanitary Sewer to LS47\Drawings\CAD\Plan Sheets\Bubble Map.dwg Last Save: 7/6/2020 12:35 PM Last saved by: MTDalechek  
 Last plotted by: Dalechek, Mark T. Plot Date: 7/24/2020 8:28 AM Plotter used: None

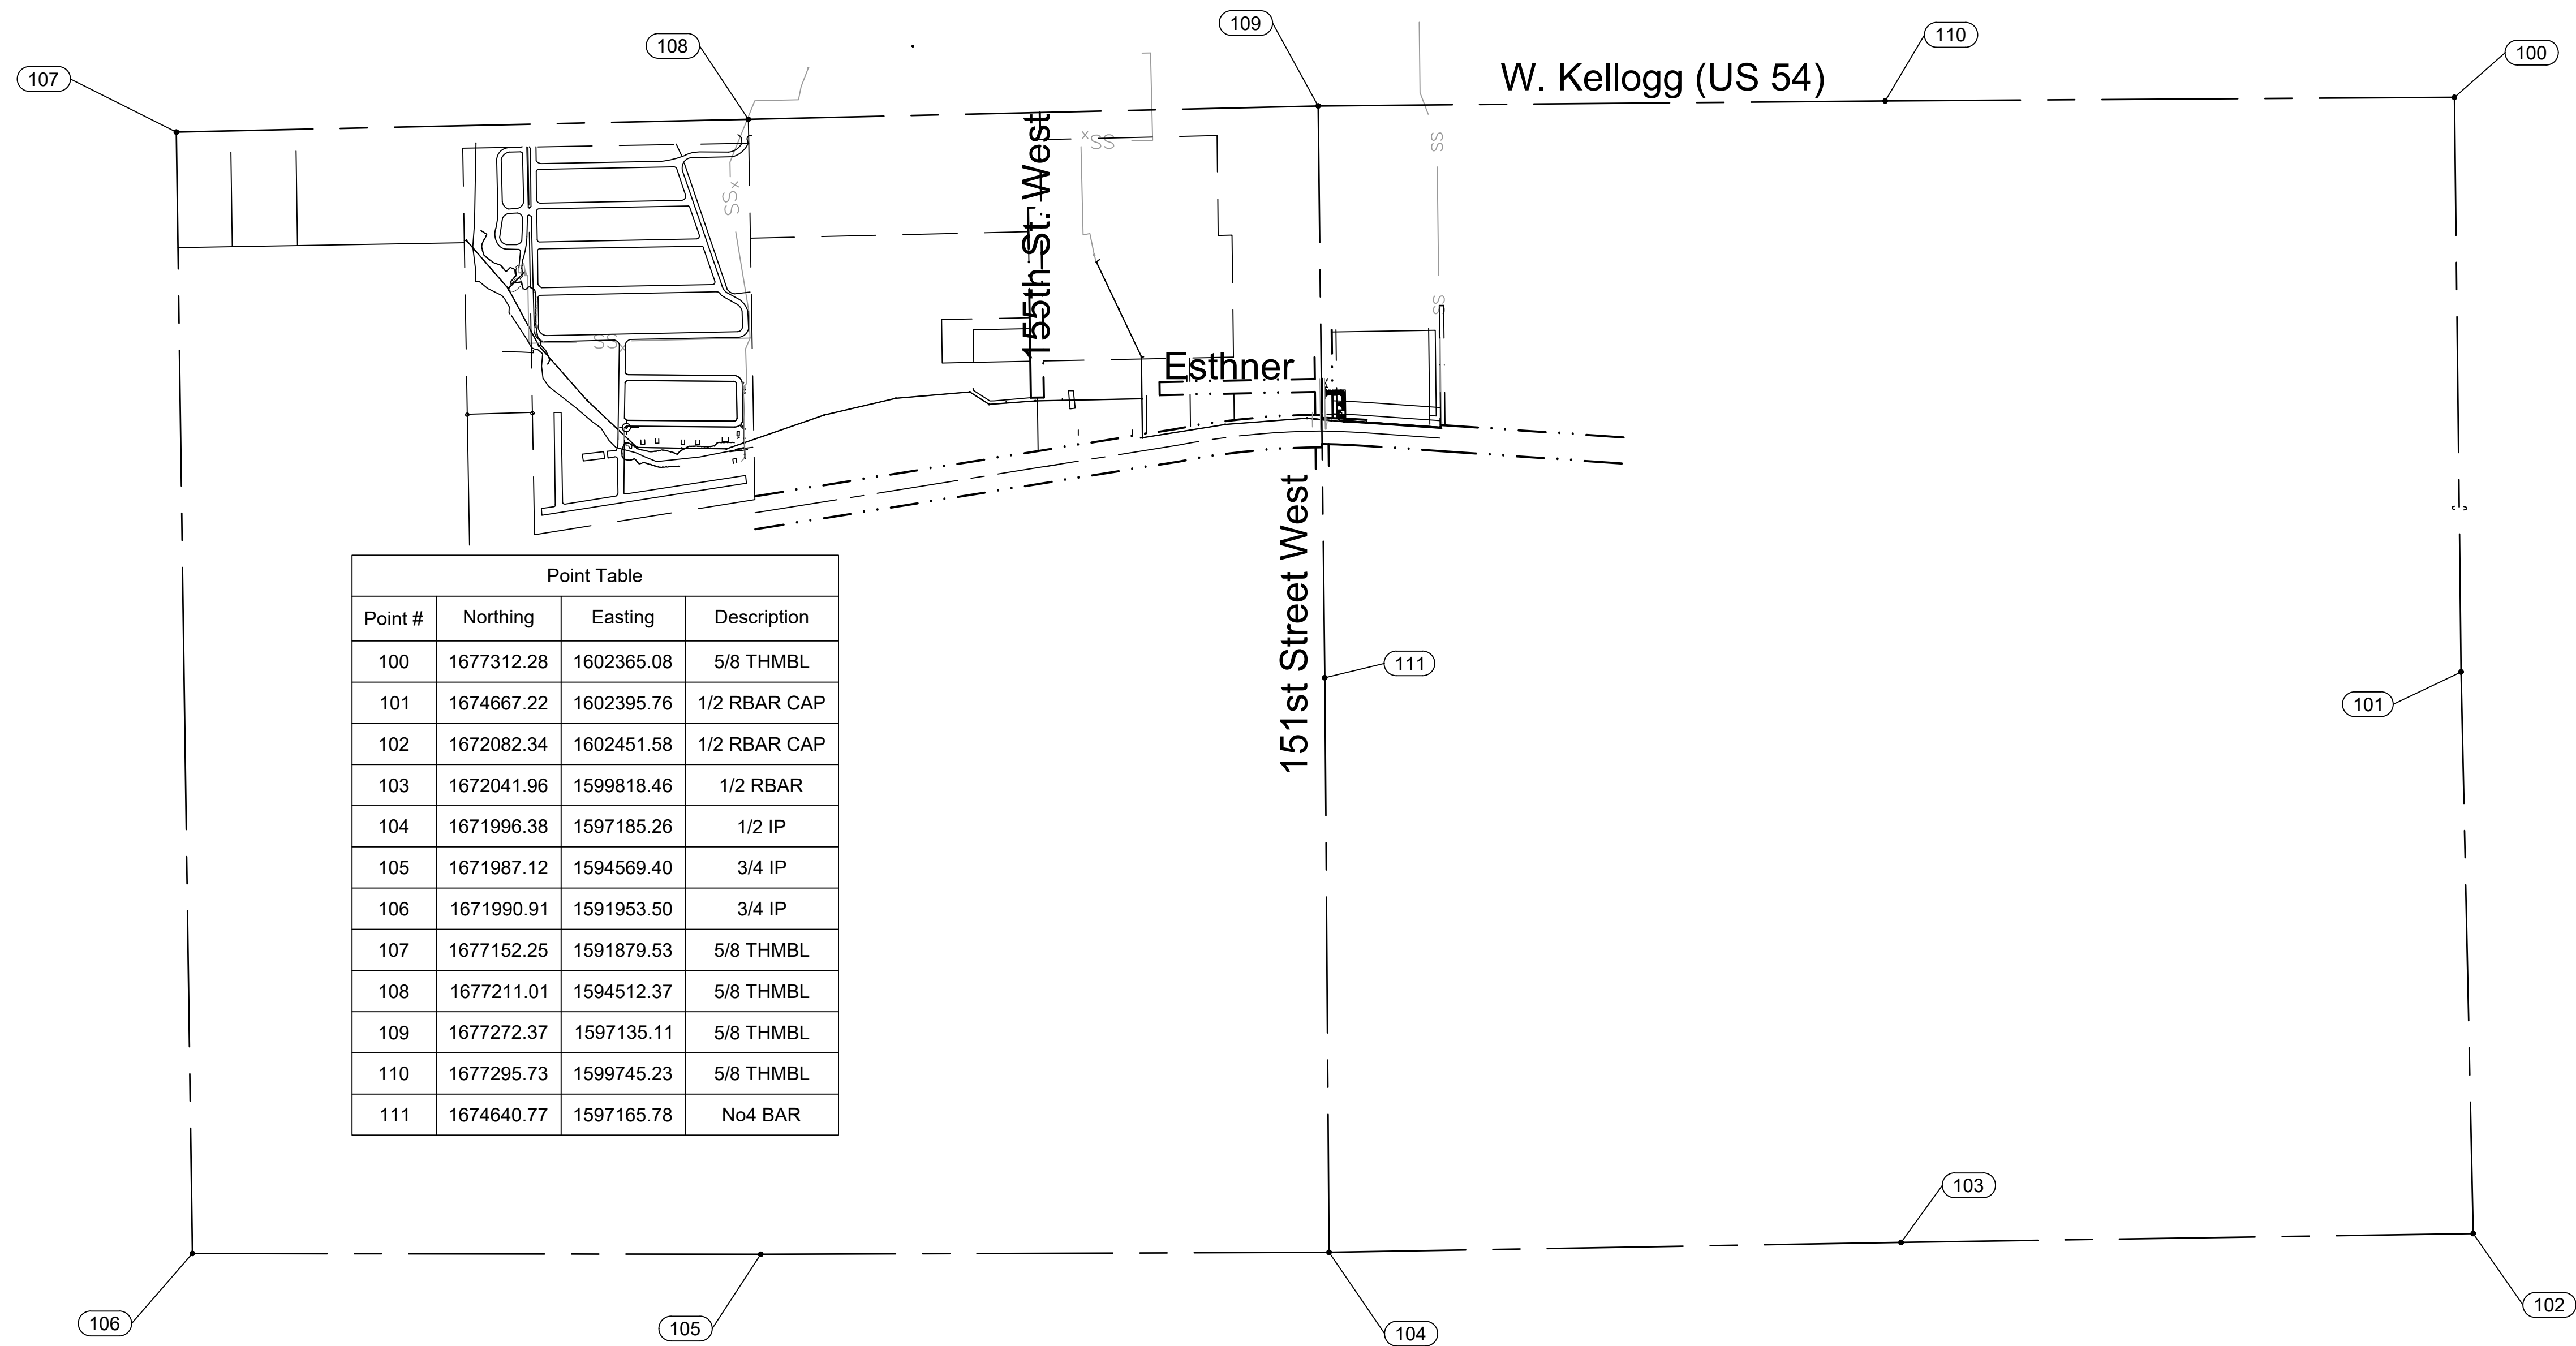

Point Table			
Point #	Northing	Easting	Description
100	1677312.28	1602365.08	5/8 THMBL
101	1674667.22	1602395.76	1/2 RBAR CAP
102	1672082.34	1602451.58	1/2 RBAR CAP
103	1672041.96	1599818.46	1/2 RBAR
104	1671996.38	1597185.26	1/2 IP
105	1671987.12	1594569.40	3/4 IP
106	1671990.91	1591953.50	3/4 IP
107	1677152.25	1591879.53	5/8 THMBL
108	1677211.01	1594512.37	5/8 THMBL
109	1677272.37	1597135.11	5/8 THMBL
110	1677295.73	1599745.23	5/8 THMBL
111	1674640.77	1597165.78	No4 BAR



© 2018 GARVER, LLC  
 THIS DOCUMENT, ALONG WITH THE IDEAS AND DESIGNS CONVEYED HEREIN, SHALL BE CONSIDERED INSTRUMENTS OF PROFESSIONAL SERVICE AND ARE PROPERTY OF GARVER, LLC. ANY USE, REPRODUCTION, OR DISTRIBUTION OF THIS DOCUMENT, ALONG WITH THE IDEAS AND DESIGN CONTAINED HEREIN, IS PROHIBITED UNLESS AUTHORIZED IN WRITING BY GARVER, LLC OR EXPLICITLY ALLOWED IN THE GOVERNING PROFESSIONAL SERVICES AGREEMENT FOR THIS WORK.

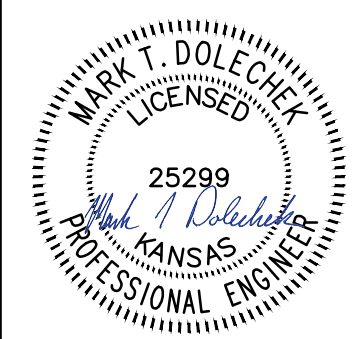

Digitally Signed 07/24/2020

REV.	DATE	DESCRIPTION	BY



CITY OF WICHITA  
 WICHITA, KANSAS  
 Sanitary Sewer from  
 Lift Station 47

Bubble Map  
 Control Pnts

JOB NO.: 19T41008  
 DATE: Jul 2020  
 DESIGNED BY: MTD  
 DRAWN BY: MCP

BAR IS ONE INCH ON ORIGINAL DRAWING  
 IF NOT ONE INCH ON THIS SHEET, ADJUST SCALES ACCORDINGLY.

DRAWING NUMBER

SHEET NUMBER **7** OF **15**