
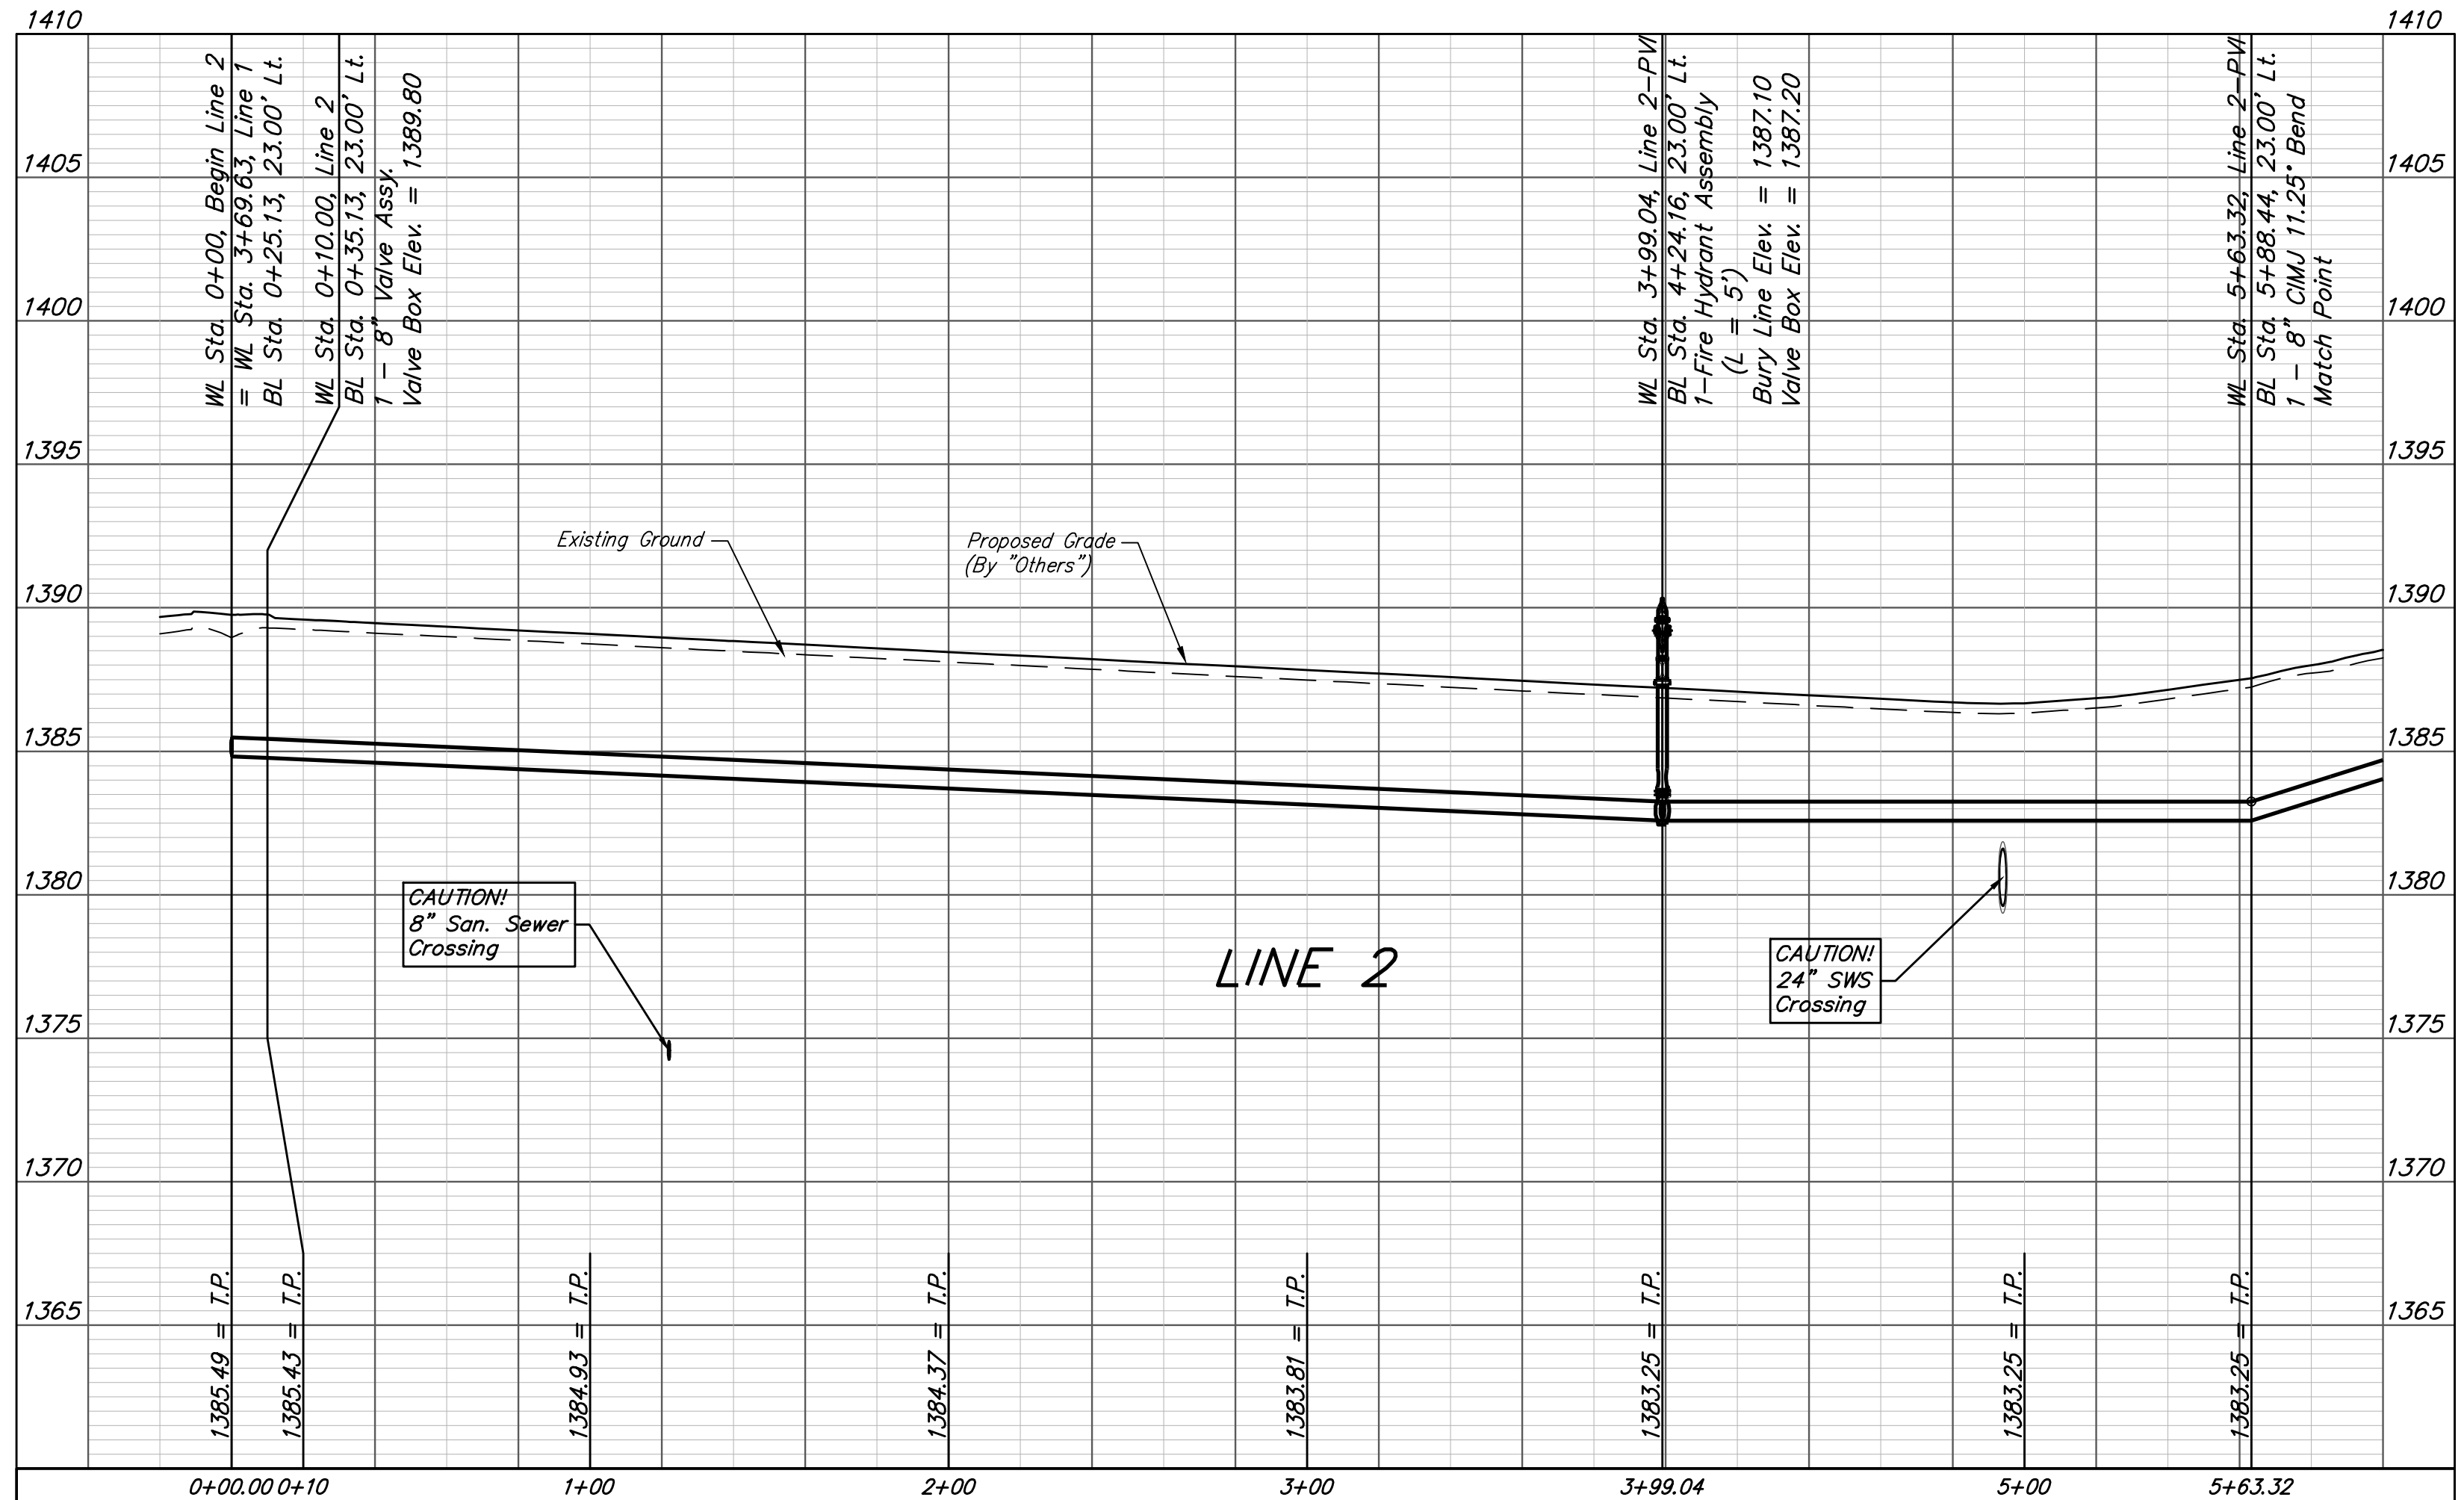
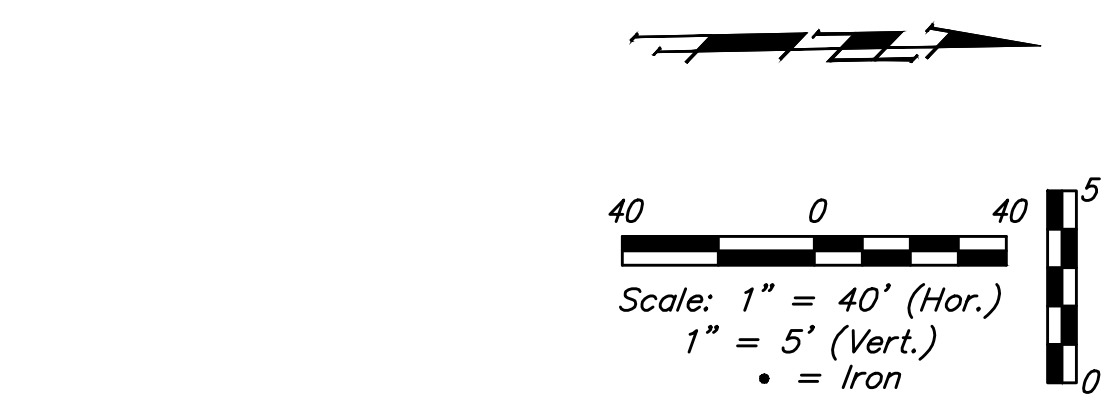


**BENCHMARKS:**

- #1: "□" CUT CHISELED ON CURB, 15.2' S. OF SW COR., LOT 6, BLOCK A, ROCKY FORD 2ND ADDITION. ELEV. = 1385.10 NAVD88
- #2: "□" CUT CHISELED ON CURB, 8.6' N. & 11.7' W. OF SW COR., LOT 14, BLOCK C, ROCKY FORD 2ND ADDITION. ELEV. = 1380.11 NAVD88

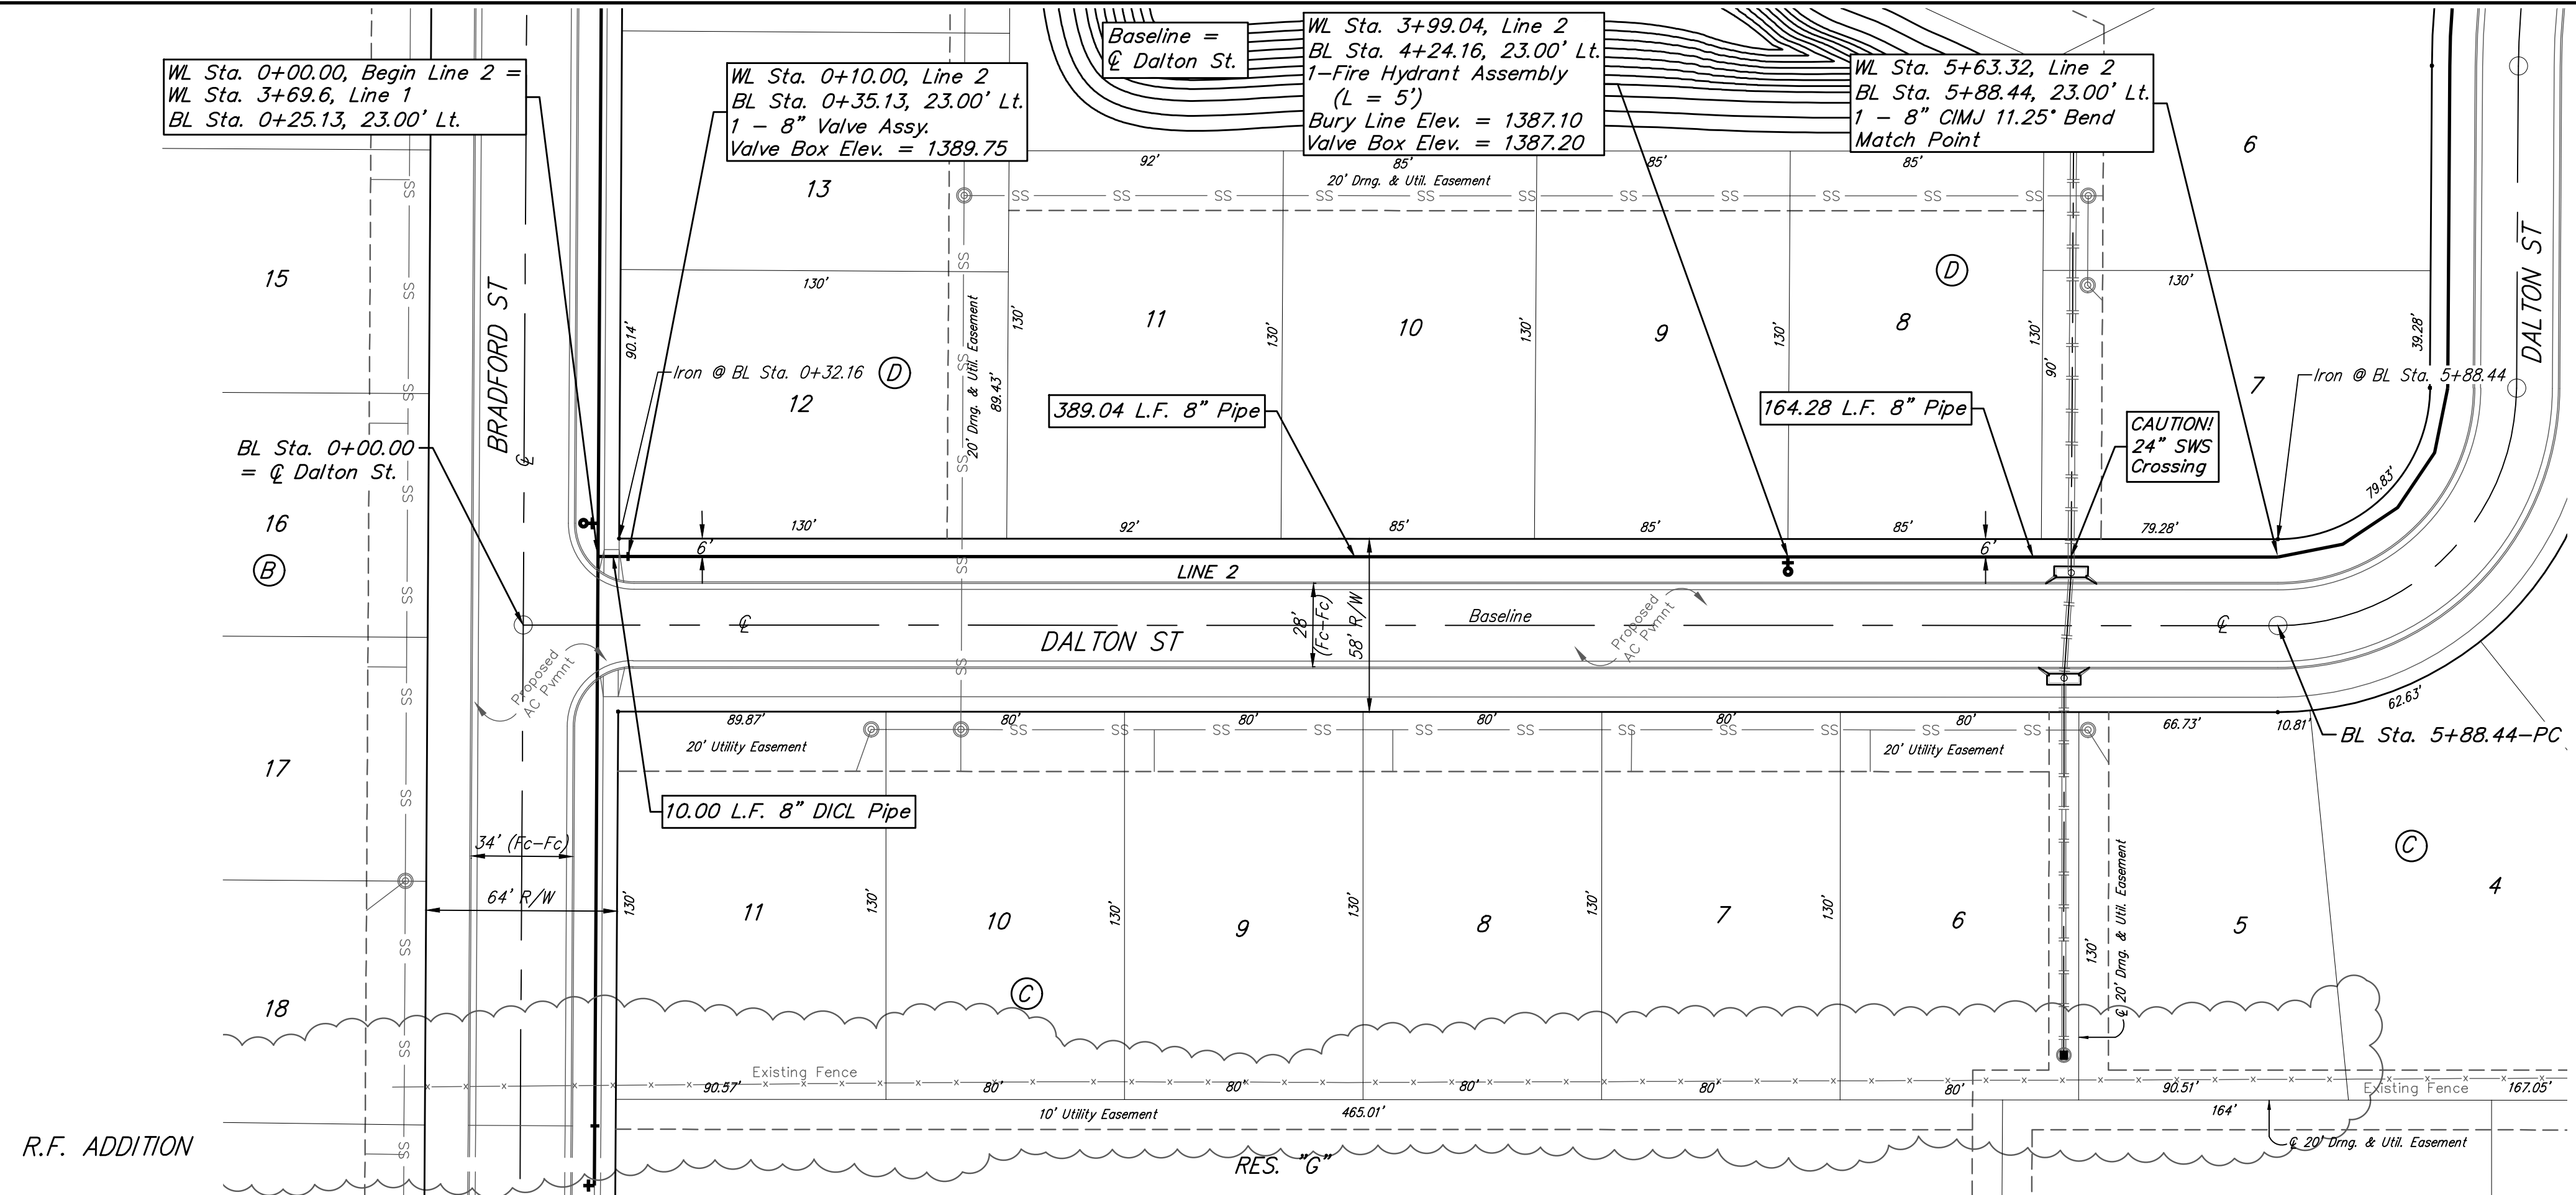

|  |                |                           |                  |
|--|----------------|---------------------------|------------------|
| <b>Baughman</b>  |                | R.F. Addition - Phase II  |                  |
|  |                | <b>LINE 2</b>             |                  |
|  |                | Water Distribution System |                  |
| Baughman Company, P.A. 315 Ellis St. Wichita, KS 67211 P 316-262-7271 F 316-262-0149 |                |                           |                  |
| ENGINEERING   SURVEYING   PLANNING   LANDSCAPE ARCHITECTURE                          |                |                           |                  |
| PROJECT NUMBER<br><b>448-2019-005514</b>   | DESIGN<br>AEG  | DRAWN<br>HW               | DATE<br>08/03/20 |
| REVISIONS:   | SCALE<br>Noted |                           |                  |
|  | SHEET          |                           |                  |
|  | <b>5 OF 16</b> |                           |                  |