


A EXISTING POOL DEMO PLAN
Scale: 3/32" = 1'-0"

POOL AREA KEY NOTES – EXISTING DEMOLITION

Contractor shall verify all existing dimensions and report any discrepancies

- EXISTING ITEMS**
- E1 Existing utilities shall be protected
 - E2 Existing parking lot shall be protected
 - E3 Existing sidewalk/deck shall be protected
 - E4 Existing trees shall be protected
 - E5 Existing bathhouse shall be protected
 - E6 Existing light pole shall be protected ~ Contractor shall verify location of existing conduit and conductors and protect to maintain a working system
 - E7 Existing sunshade shall be protected
 - E8 Existing power pole shall be relocated ~ See Civil Sheets and Electrical Sheets
 - E9 Existing pool piping at filter area shall be protected
 - E10 Existing pool piping under pool and in pool wall shall be protected
 - E11 Existing pool floor and walls shall be protected ~ See Detail A-SP-PM2
 - E12 Existing approximate wading pool water depths (5" freeboard, pool wall 19" above deck)
 - E13 Existing Filter Area ~ See Sheet SP-F1

- DEMOLITION ITEMS**
- D1 Remove existing 1 meter diving stand, protect and deliver to Owner
 - D2 Remove existing pool main drain grate
 - D3 Remove existing water slide
 - D4 Remove existing lifeguard chair
 - D5 Remove existing bench/table, protect and deliver to Owner
 - D6 Remove existing ladder, protect and deliver to Owner
 - D7 Remove existing 4'-0" tall chain link fence fabric, posts, and footings
 - D8 Remove existing 6'-0" tall chain link fence fabric, posts, and footings
 - D9 Remove existing sidewalk
 - D10 Remove existing aluminum gutter grating ~ See Detail A-SP-PM2
 - D11 Remove existing pool deck ~ See Detail A-SP-PM2
 - D12 Remove existing pool steps
 - D13 Remove existing portions of pool wall ~ See Pool Area Details
 - D14 Remove existing portions of pool floor ~ See Pool Area Details
 - D15 Remove existing wading pool
 - D16 Remove existing hose bibb
 - D17 Remove existing pool and wading pool main drain, gutter return, and recirc piping, between pool and filter area ~ See Sheet SP-PM1 for existing piping notes
 - D18 Remove existing portions of deck drain piping located beneath existing pool deck, and in areas that interfere with new construction. Also remove piping as noted on Sheet CG-01. Protect remaining piping extension for connection of new deck drain piping
 - D19 Remove existing caulk from pool floor and wall joints
 - D20 Remove existing pool paint by sandblasting for repainting
 - D21 Construction limits
 - D22 Construction access
 - D23 Construction staging
 - D24 Suggested silt fence location
 - D25 Maintain public access to existing sidewalk
 - D26 Provide (2) HC parking signs/painted HC stalls for use during construction

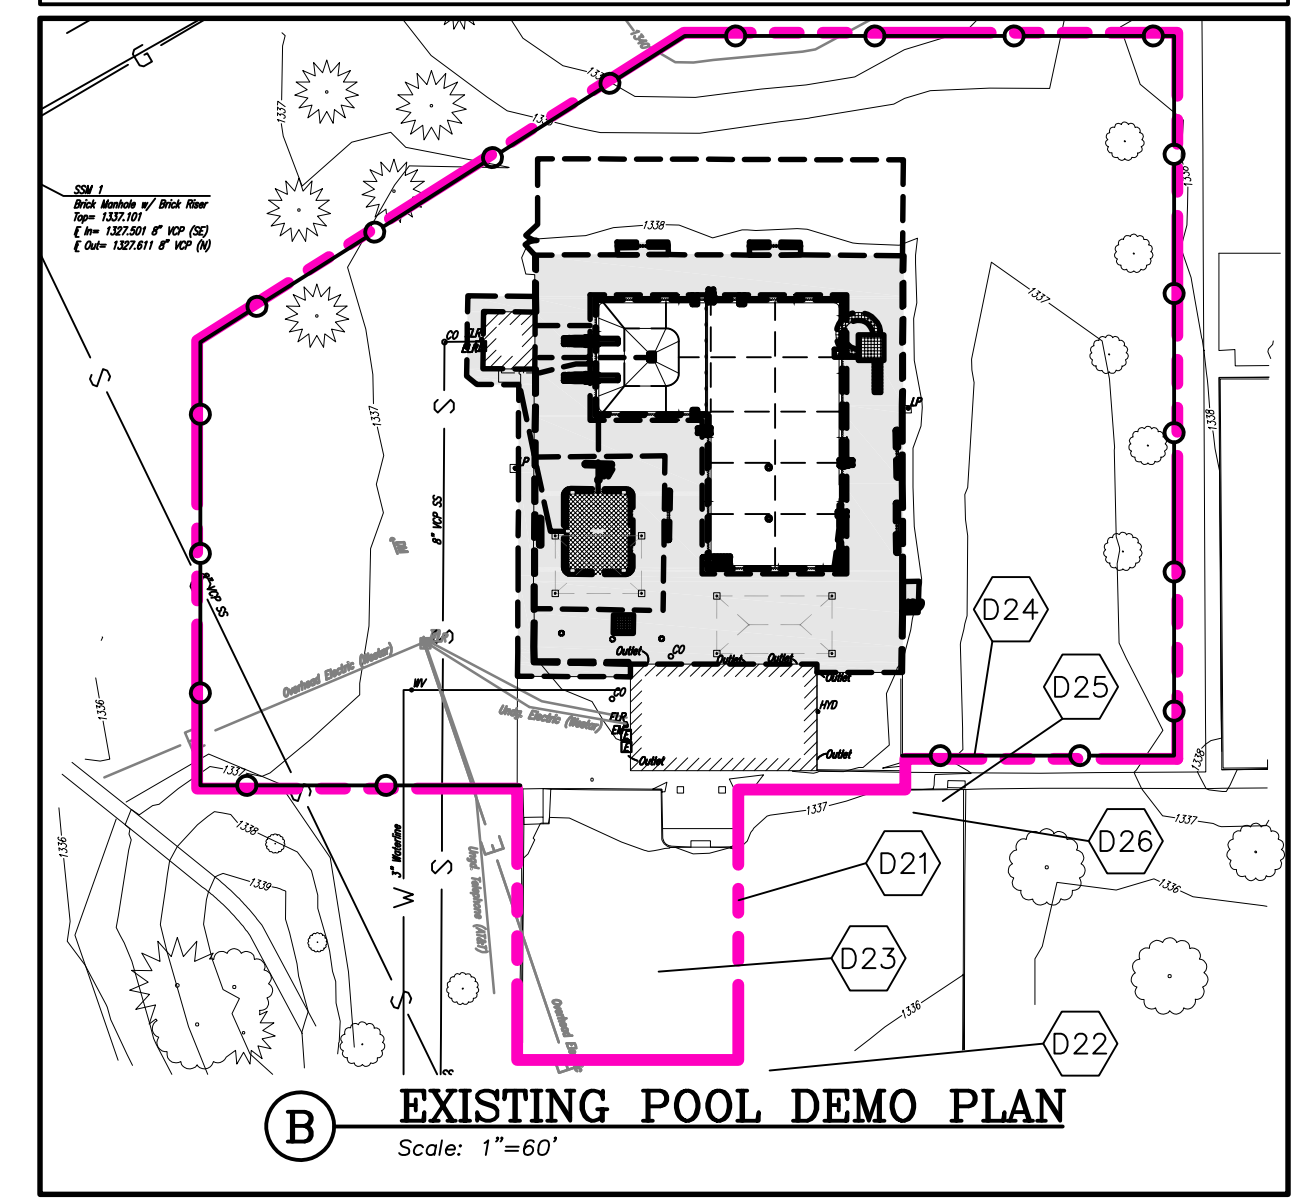

B EXISTING POOL DEMO PLAN
Scale: 1" = 60'