



SECTION A

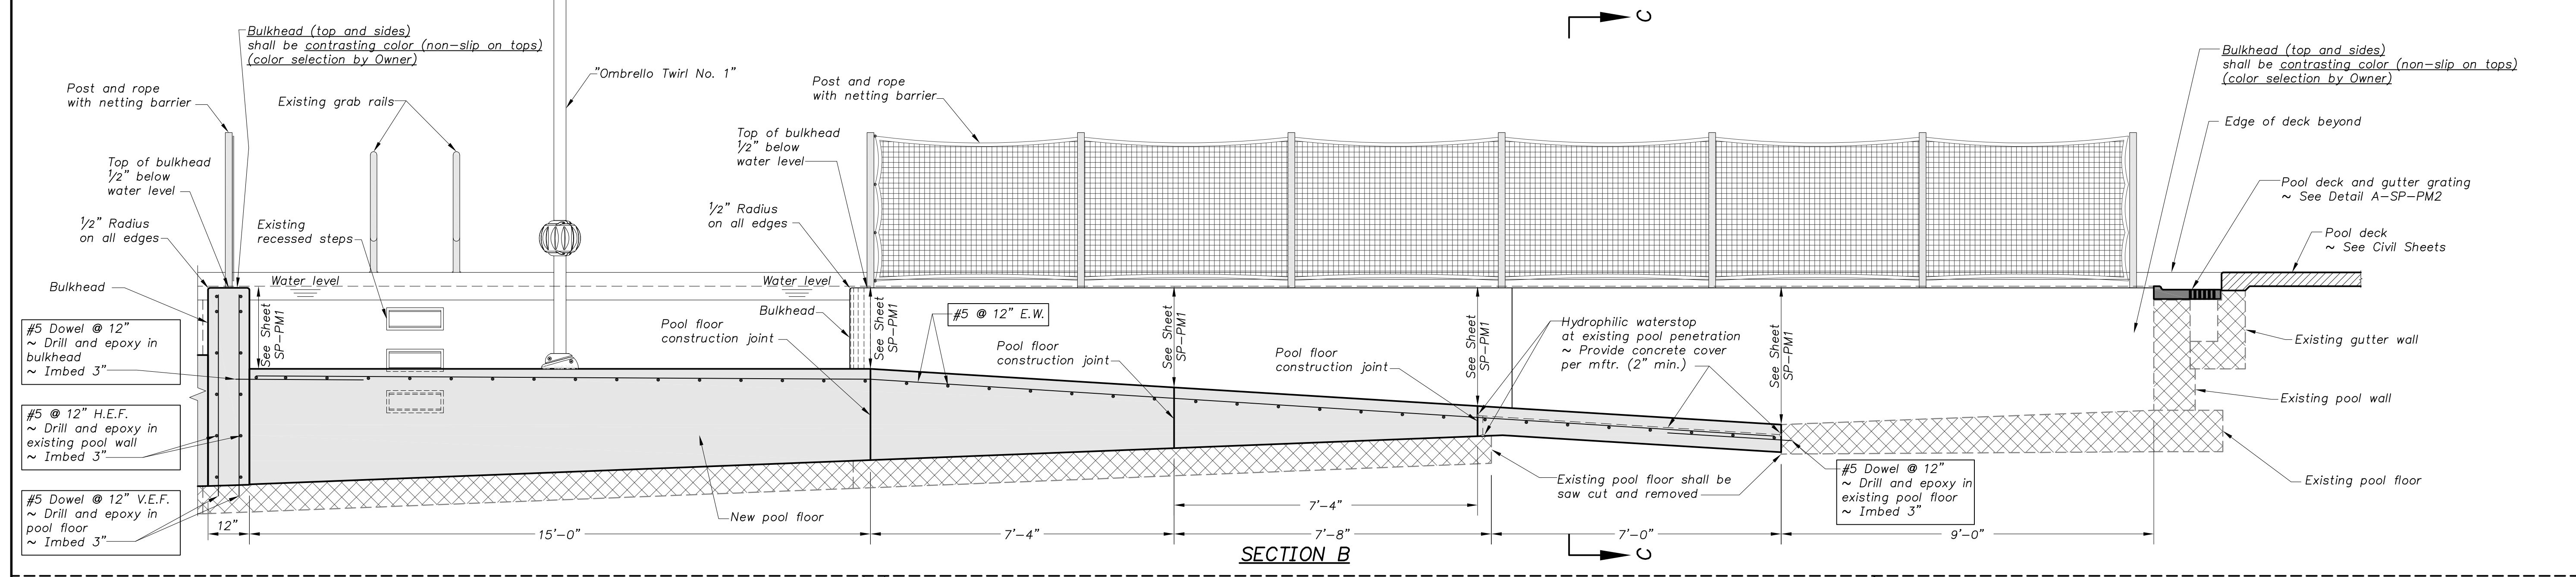

SECTION B

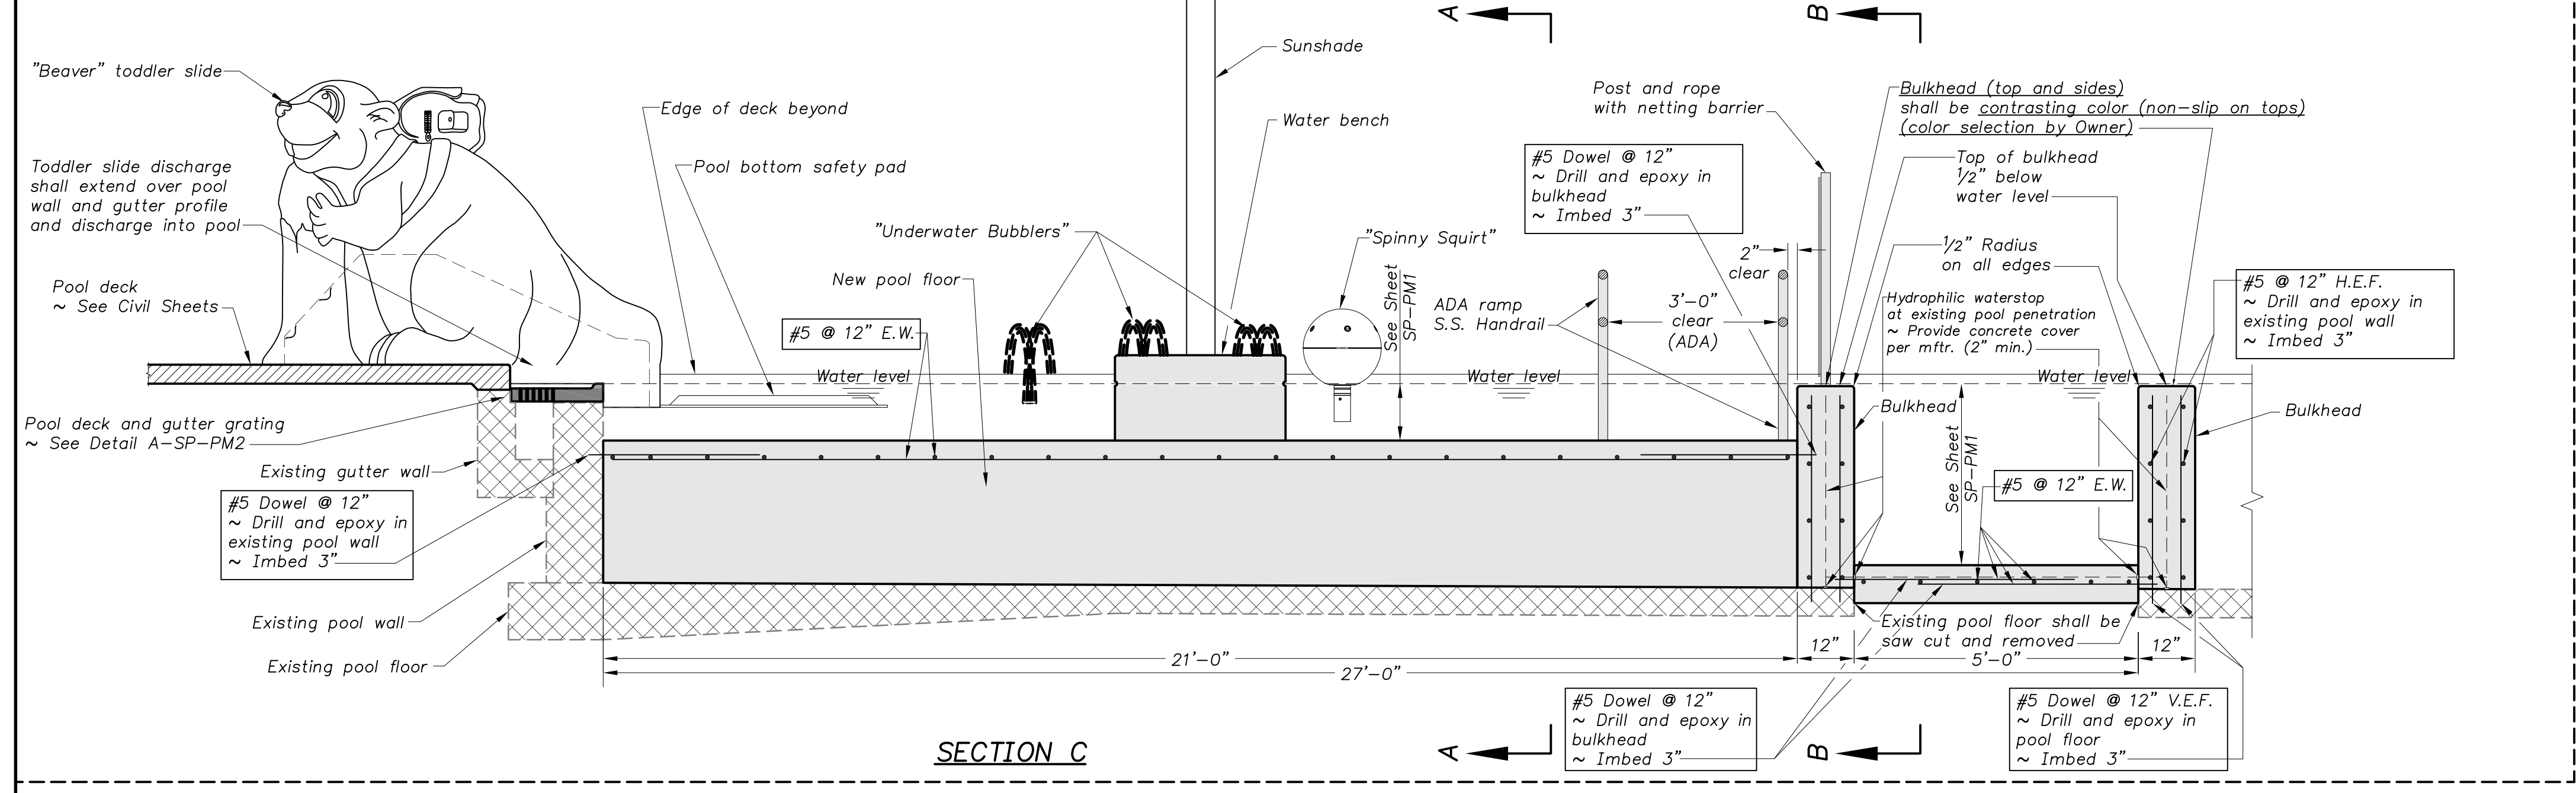

SECTION C

REINFORCING AND BONDING NOTE:
Reinforcing that is cast-in-place or drilled & epoxied, or other metallic items, shall be electrically bonded per: National Electrical Code, 680-26

Paint on existing concrete shall be sandblasted to bare concrete for new concrete placement

Provide construction joints in bulkheads at 15'-0" max. length

(F) ZERO DEPTH ENTRY RAMP BULKHEAD AND FLOOR DETAIL
Scale: 1/2"=1'-0"



WICHITA, KANSAS
Pool Improvements
MINISA PARK



Jeff Bartley - ENGINEER
LICENSE #15116
Date: 08-14-20 Job #: 18-512
Drawn: SRS Checked: JAB

POOL AREA DETAILS

SP-PM3