


BENCHMARKS:

BM #1: "□" on top of curb near the NW corner of Lot 27, Block E, Firefly Way Addition.
Elev. = 1398.85 NAVD88

BM #2: "□" on top of curb near the SW corner of Lot 54, Block D, Firefly Way Addition.
Elev. = 1398.61 NAVD88

BM #3: "□" on top of curb near the NW corner of Lot 6, Block D, Firefly Way Addition.
Elev. = 1400.77 NAVD88

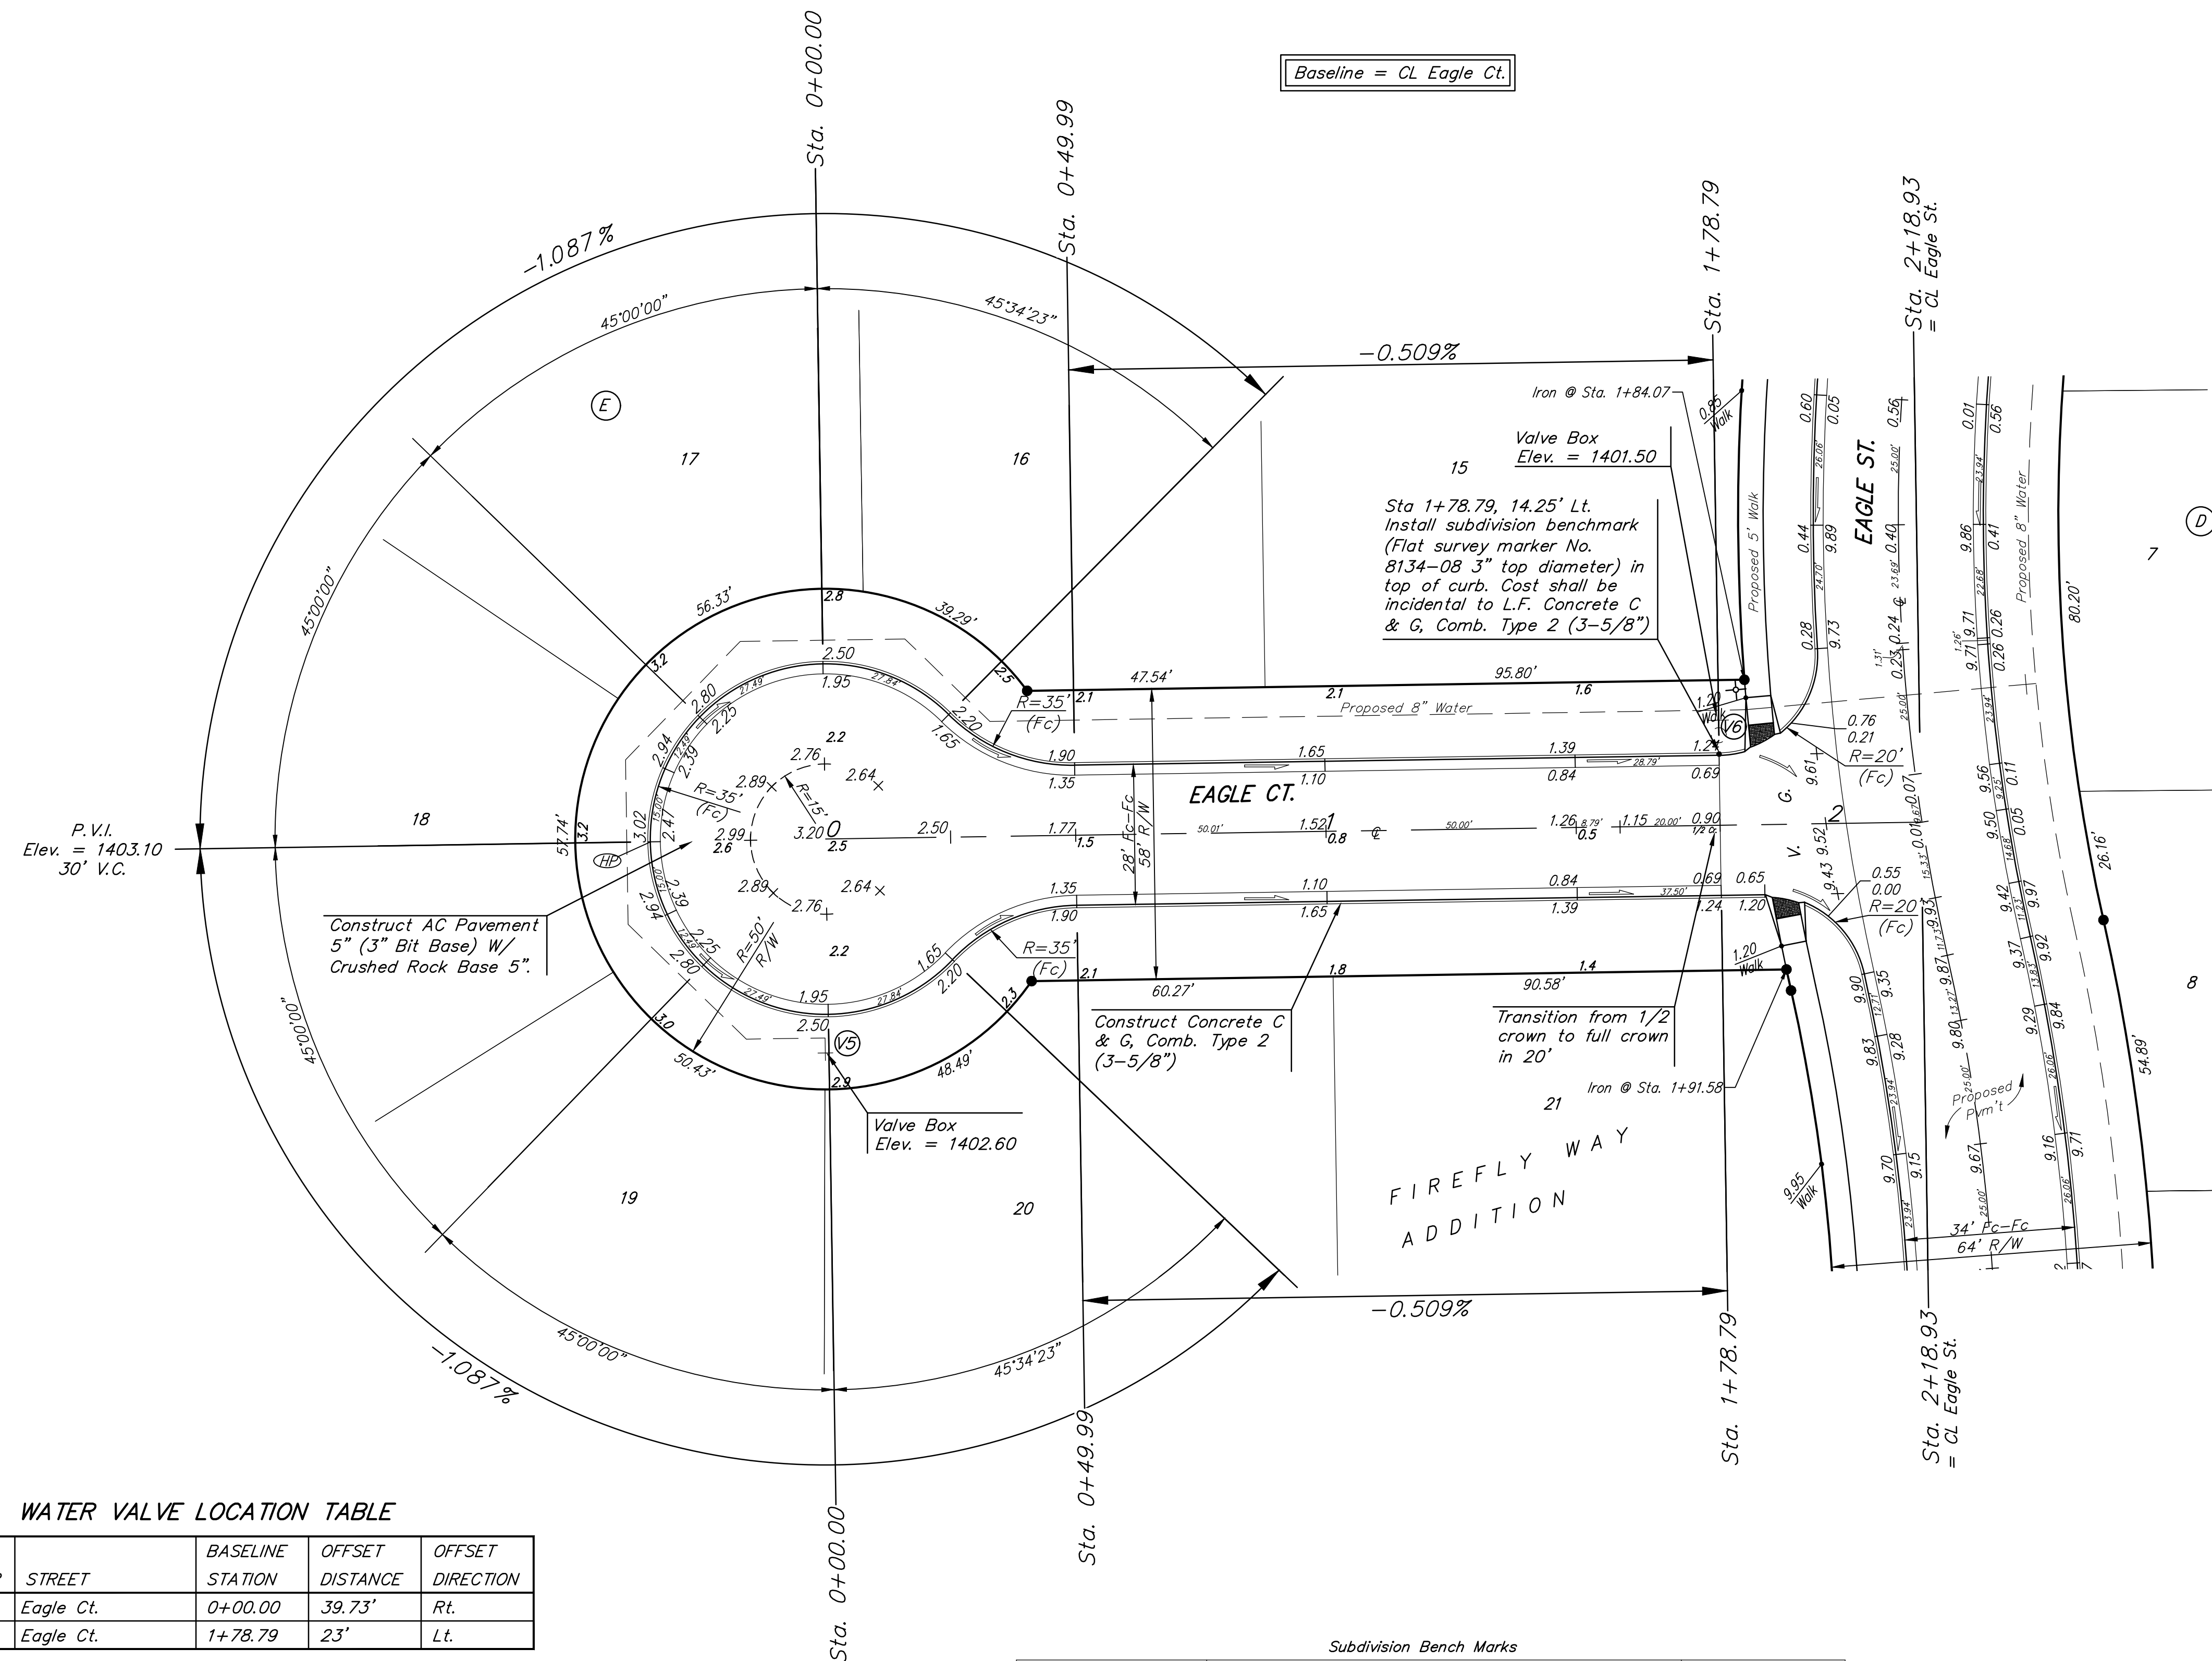

WATER VALVE LOCATION TABLE

VALVE NUMBER	STREET	BASELINE STATION	OFFSET DISTANCE	OFFSET DIRECTION
V5	Eagle Ct.	0+00.00	39.73'	Rt.
V6	Eagle Ct.	1+78.79	23'	Lt.

Paving contractor will be responsible to operate all water valves on the project, in the presence of the inspector, to ensure accessibility to the valves, and that all valves (except blowoffs) are left in the "ON" position when the project is completed.

Street & Station	Location Description	Elevation
Eagle Ct. 1+78.79, 14.25' Lt.	Adjacent to Fire Hydrant at W. End of N.W. Curb Return of Eagle St. & Eagle Ct.	

NOTE: ROLL TYPE CURB & GUTTER (TYPE 2) TO BE CONSTRUCTED ON THE PAVEMENT SHOWN ON THIS SHEET. TOP OF CURB ELEVATIONS ARE GIVEN FOR FULL HEIGHT CURB (TYPE 4).