
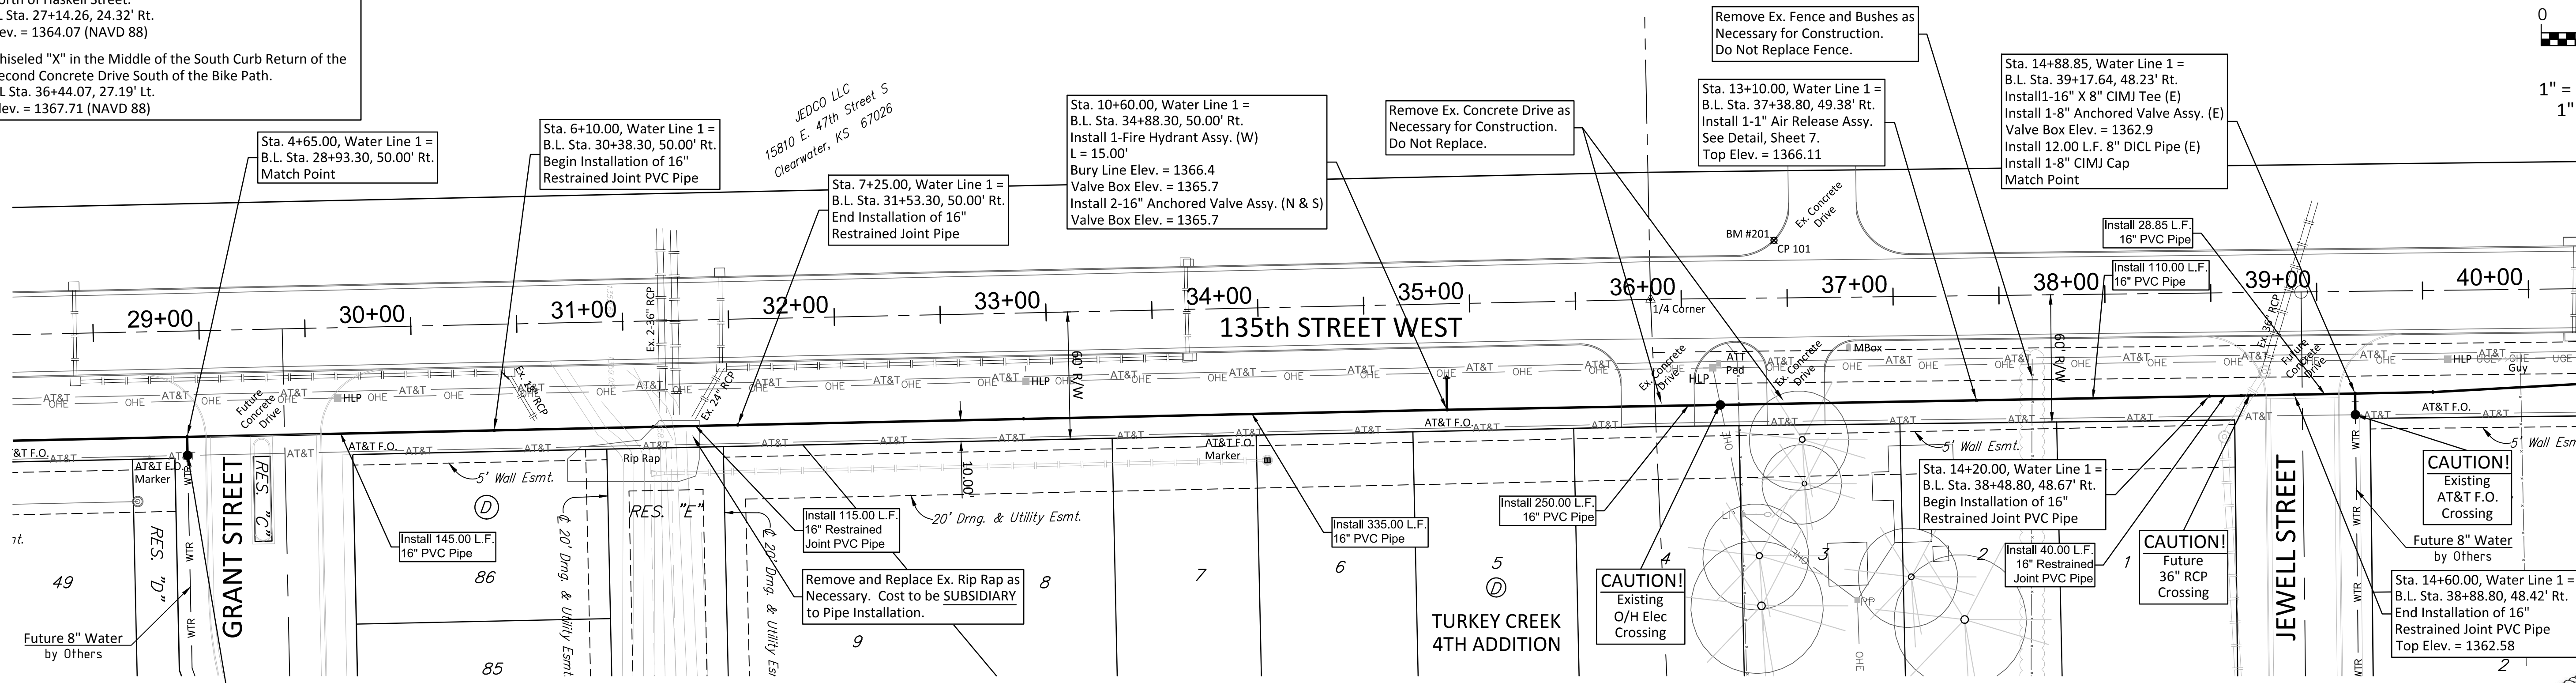




BENCHMARKS

BM #203 - Chiseled "X" on the Southeast Corner of the First Curb Inlet North of Haskell Street.
 B.L. Sta. 27+14.26, 24.32' Rt.
 Elev. = 1364.07 (NAVD 88)

BM #201 - Chiseled "X" in the Middle of the South Curb Return of the Second Concrete Drive South of the Bike Path.
 B.L. Sta. 36+44.07, 27.19' Lt.
 Elev. = 1367.71 (NAVD 88)

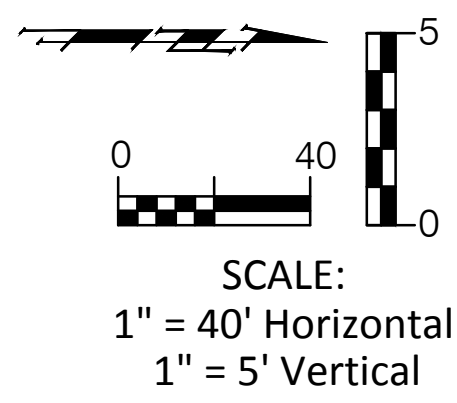

WATER LINE 1

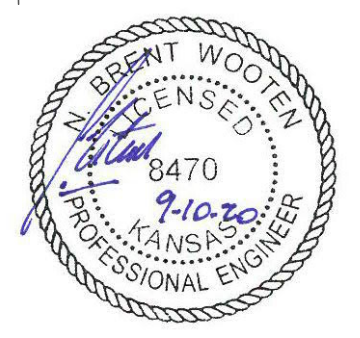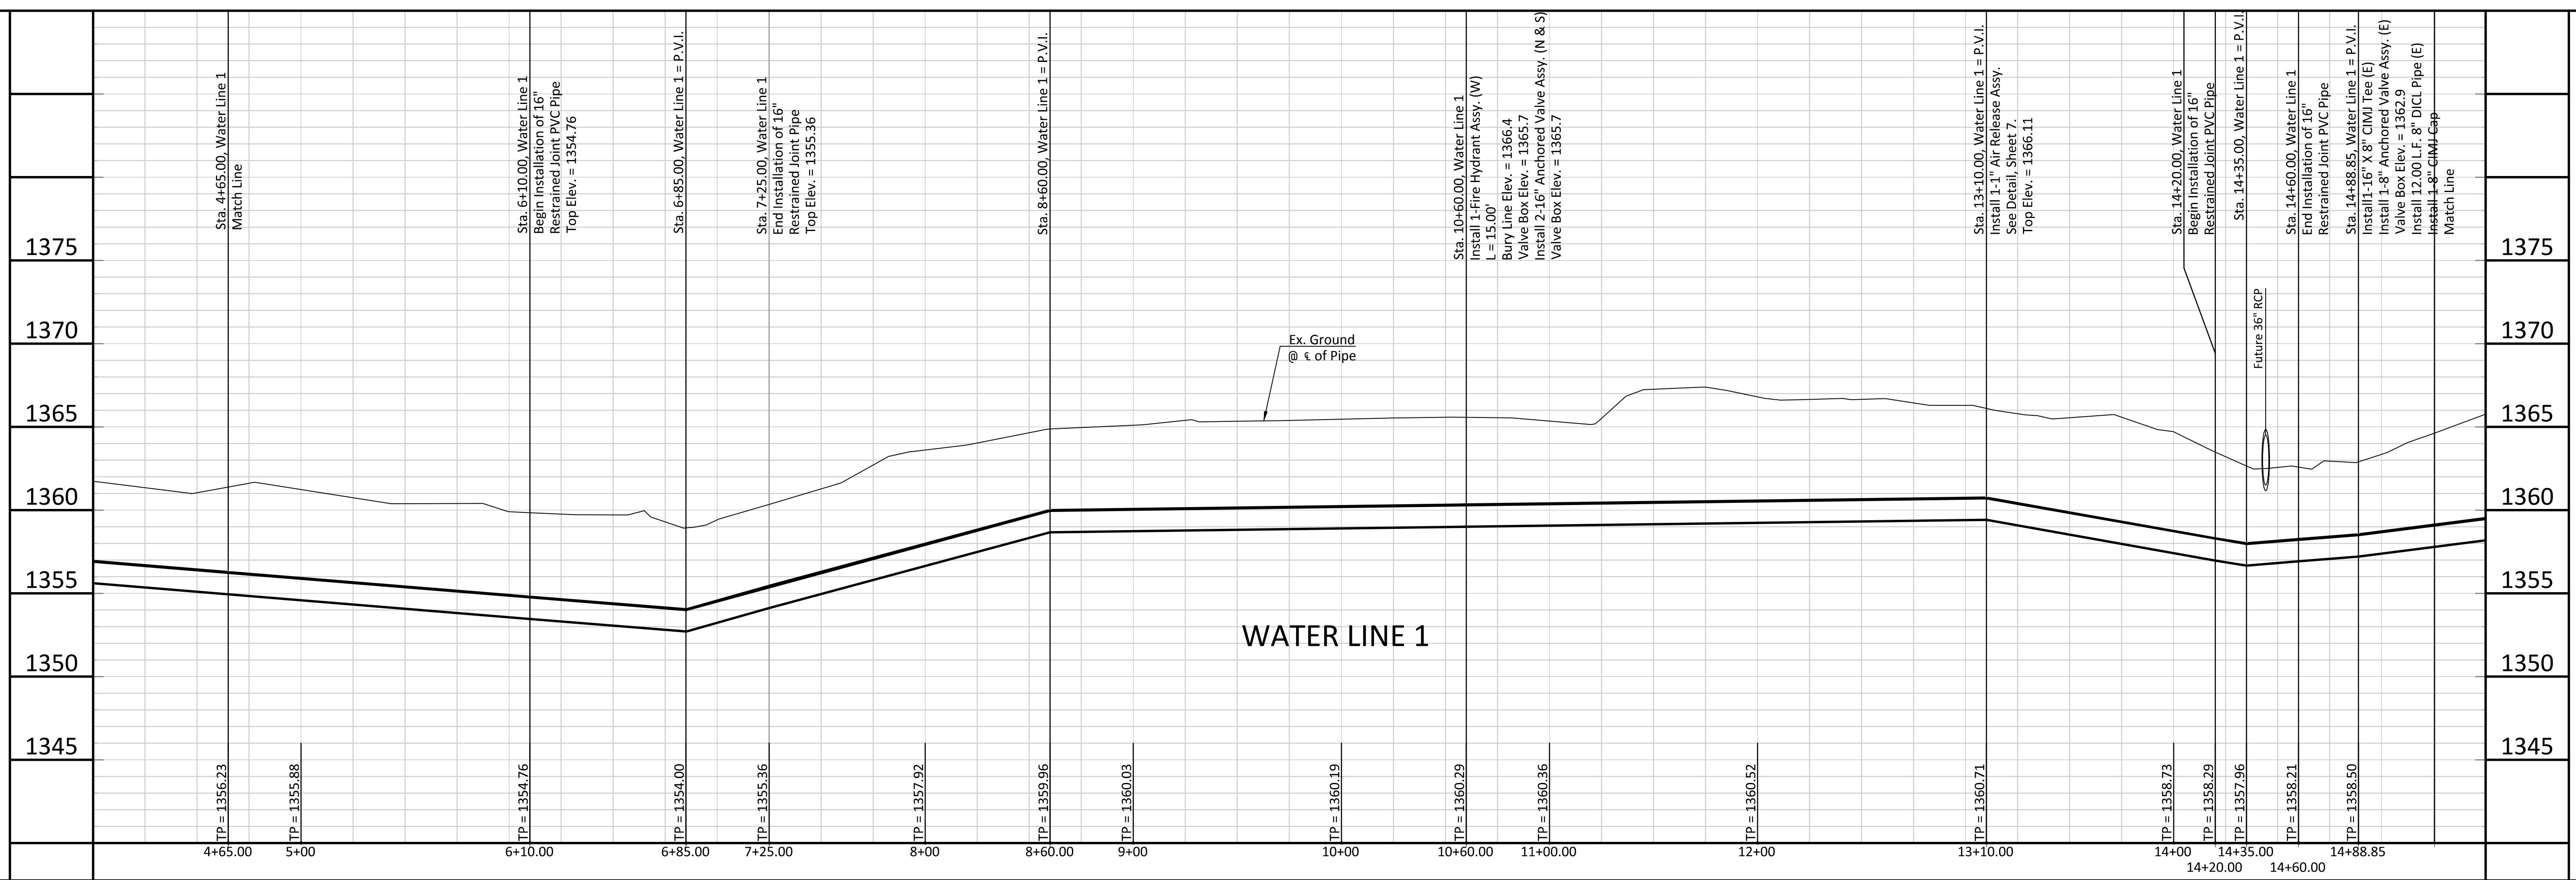

BAUGHMAN COMPANY
 315 Ellis St. Wichita, KS 67211 316-262-7271
 baughmanco.com

135th STREET WEST WATER LINE
 Sta. 4+65.00 - Sta. 14+88.85

CAPITAL IMPROVEMENT PROJECT
 PROJECT NUMBER: 448-30832
 INTERNAL NUMBER: 18-03-E952
 DESIGN: NBW
 DRAWN: NBW
 DATE: Sept 2020
 SHEET: 4
 OF: 14