


File: L:\2020\20T41000 - Jackson Heights Phase 1\Drawings\C3D\20T41000_COORDINATES.dwg Last Save: 9/28/2020 12:28 PM Last saved by: McCarreraPiedra
 Last plotted by: Carrera-Piedra, Mariana Plot Date: 9/28/2020 1:34 PM Plotter used: None

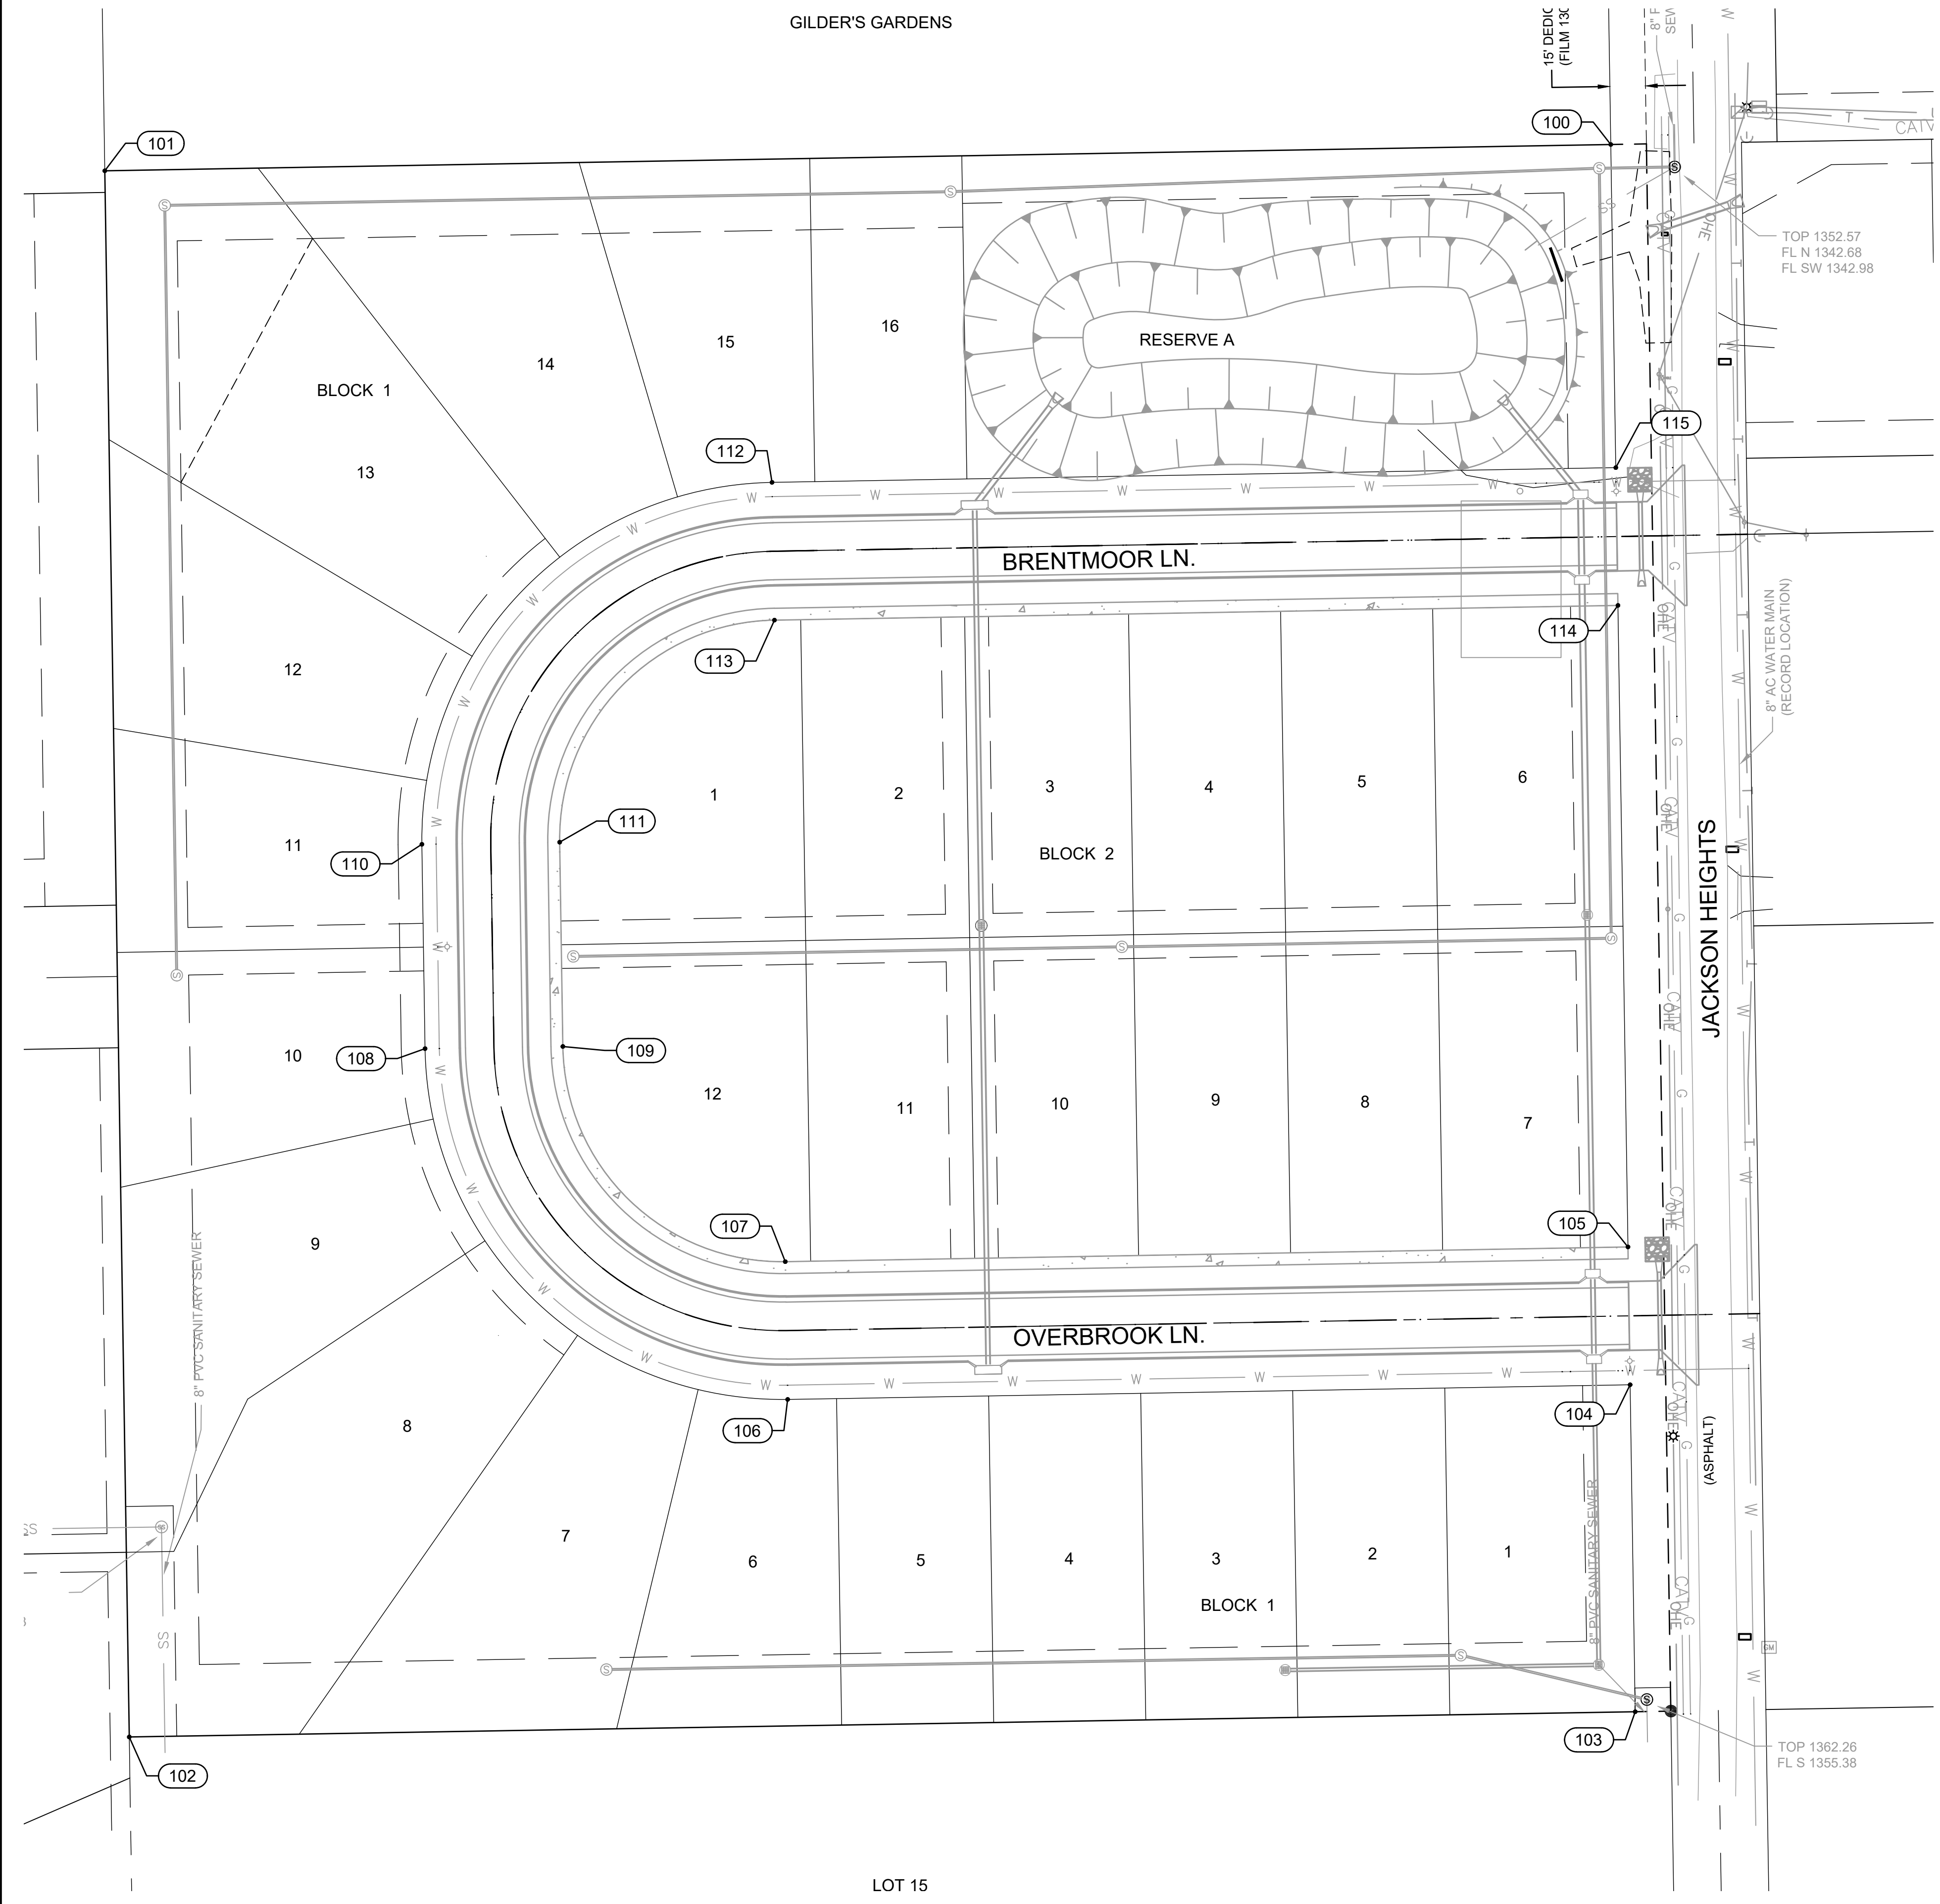

Point Table			
Point #	Northing	Easting	Description
100	1688224.57	1689684.79	ADDITION CORNER
101	1688213.51	1689051.00	ADDITION CORNER
102	1687554.41	1689061.29	ADDITION CORNER
103	1687565.03	1689695.07	ADDITION CORNER
104	1687702.63	1689692.93	BLOCK CORNER
105	1687760.63	1689692.02	BLOCK CORNER
106	1687696.45	1689338.38	PC
107	1687754.44	1689337.37	PC
108	1687844.08	1689185.78	PT
109	1687844.99	1689243.78	PT
110	1687930.07	1689184.44	PC
111	1687930.98	1689242.43	PC
112	1688082.39	1689331.80	PT
113	1688024.40	1689332.82	PT
114	1688030.59	1689687.82	BLOCK CORNER
115	1688088.59	1689686.91	BLOCK CORNER



© 2020 GARVER, LLC
 THIS DOCUMENT, ALONG WITH THE IDEAS AND DESIGNS CONVEYED HEREIN, SHALL BE CONSIDERED INSTRUMENTS OF PROFESSIONAL SERVICE AND ARE PROPERTY OF GARVER, LLC. ANY USE, REPRODUCTION, OR DISTRIBUTION OF THIS DOCUMENT, ALONG WITH THE IDEAS AND DESIGN CONTAINED HEREIN, IS PROHIBITED UNLESS AUTHORIZED IN WRITING BY GARVER, LLC OR EXPLICITLY ALLOWED IN THE GOVERNING PROFESSIONAL SERVICES AGREEMENT FOR THIS WORK.

8535 E. 21st Street N.
 Suite 130
 Wichita, KS 67206
 (316) 264-8008



REV.	DATE	DESCRIPTION	BY



CITY OF WICHITA
 WICHITA, KANSAS
 JACKSON HEIGHTS
 ADDITION
 PAVING

BUBBLE MAP
 ADDITION
 PAVING

JOB NO.: 20T41000
 DATE: SEPT 2020
 DESIGNED BY: .
 DRAWN BY: .

BAR IS ONE INCH ON ORIGINAL DRAWING
 IF NOT ONE INCH ON THIS SHEET, ADJUST SCALES ACCORDINGLY.

DRAWING NUMBER

SHEET NUMBER **10** OF **18**