


**BENCHMARKS:**  
 disk adjacent to fire hydrant in SW corner of Lot 22 BLK A, Edgewater 3rd Addition  
 Elev. = 1337.95 NGVD29

rail road spike in N face of power pole E of Lot 3 BLK A, Edgewater 4th Addition  
 Elev. = 1336.93 NGVD29

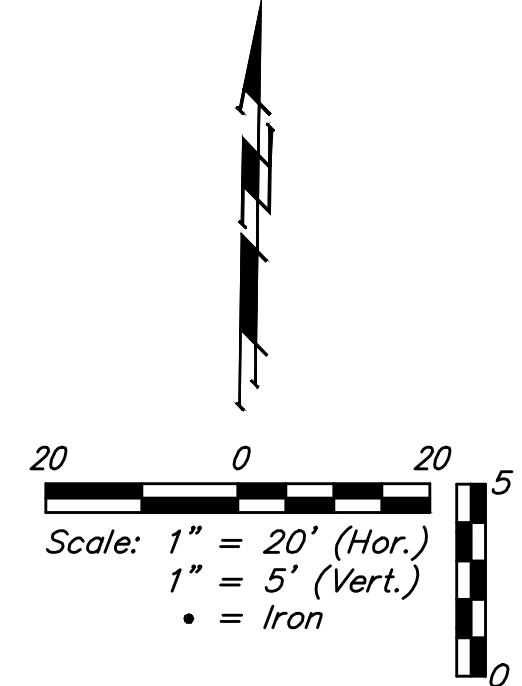

**NOTE:** Contractor to replace sod and repair any damage to sprinklers. Costs for sod and sprinkler work shall be included in bid item, "Site Restoration."

Moeder Construction, LLC.  
 4516 N. Sunny Circle  
 Wichita, KS 67205

Sta. 0+00.0, Begin Line 1  
 Remove Existing 15" RCP Stub & Extend 15" RCP Southeast Contractor to Verify Depth & Location of Existing Drop Inlet Prior to Construction.  
 Top Elev. = 1333.95

Sta. 1+63.1, Line 1  
 Const. Std Type 1-A Curb Inlet (5' x 3')  
 Top Elev. = 1335.58

Sta. 2+87.4, End Line 1  
 End Construction of 12" End Section with 5 S.Y. of Light Stone Rip-Rap as Indicated.



Sta. 1+26.5 at Sta. 1+58.8  
 Install 32.3 L.F. Sand Backfill per City Specifications.

**CAUTION!**  
 8" Water Line Crossing

See Sheet 4 for ditch grading

Sta. 1+27.8, Line 1  
 Const. Std Type 1-A Curb Inlet (5' x 3')  
 Top Elev. = 1335.58

Sta. 0+33.7, Line 1  
 Const. Std Manhole  
 Top Elev. = 1335.92

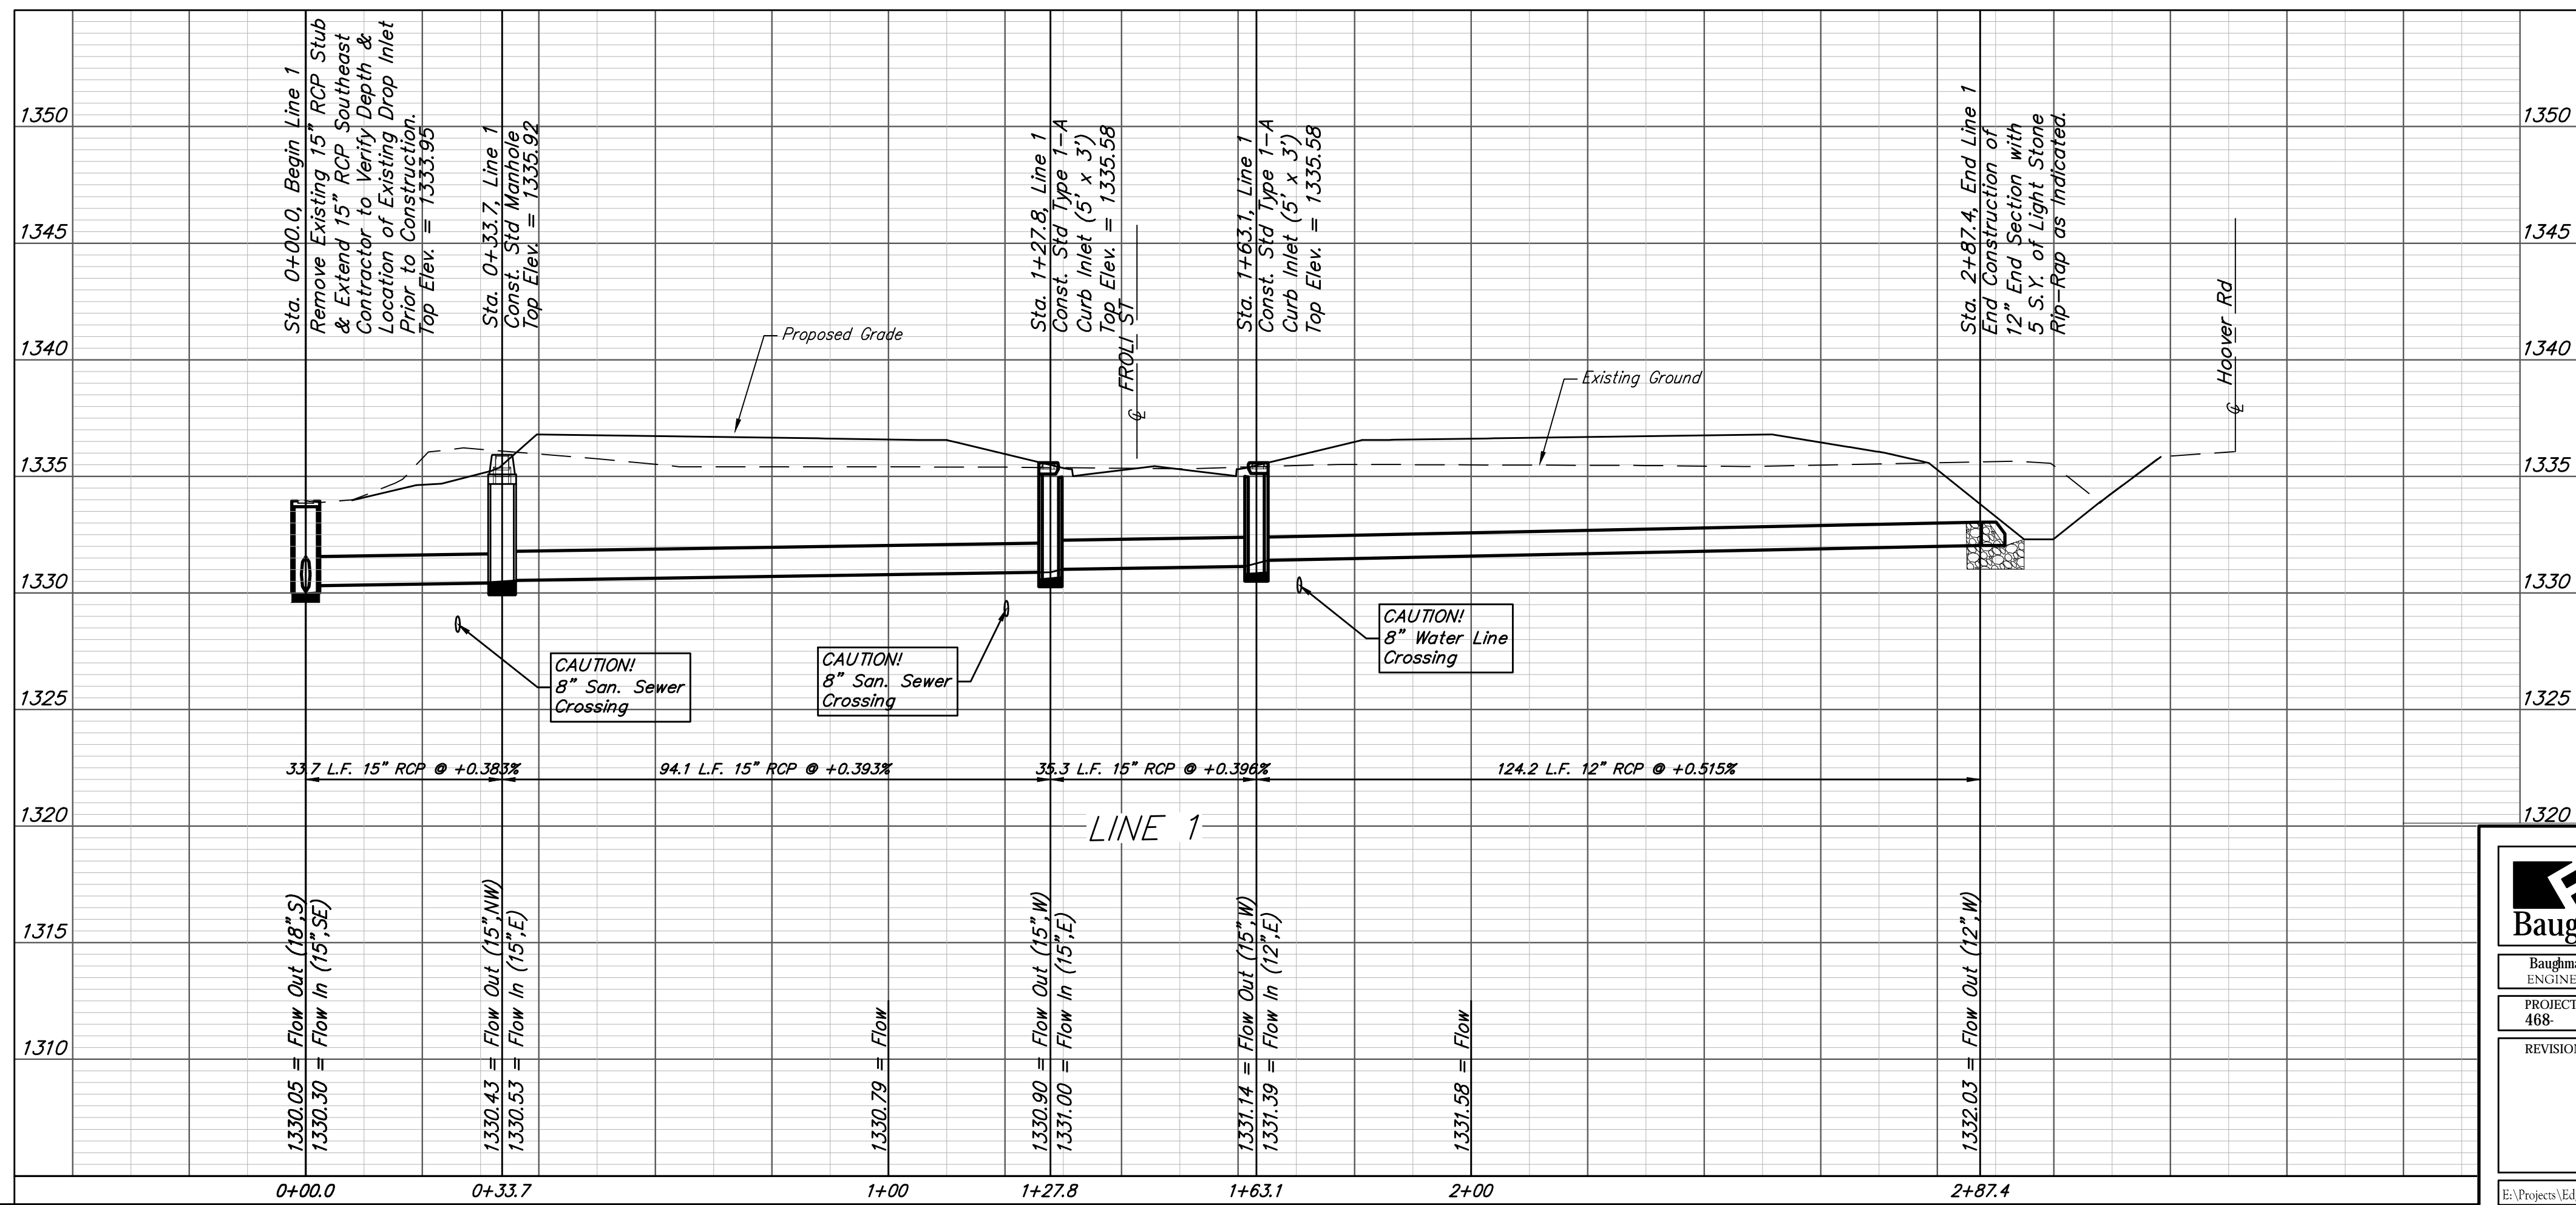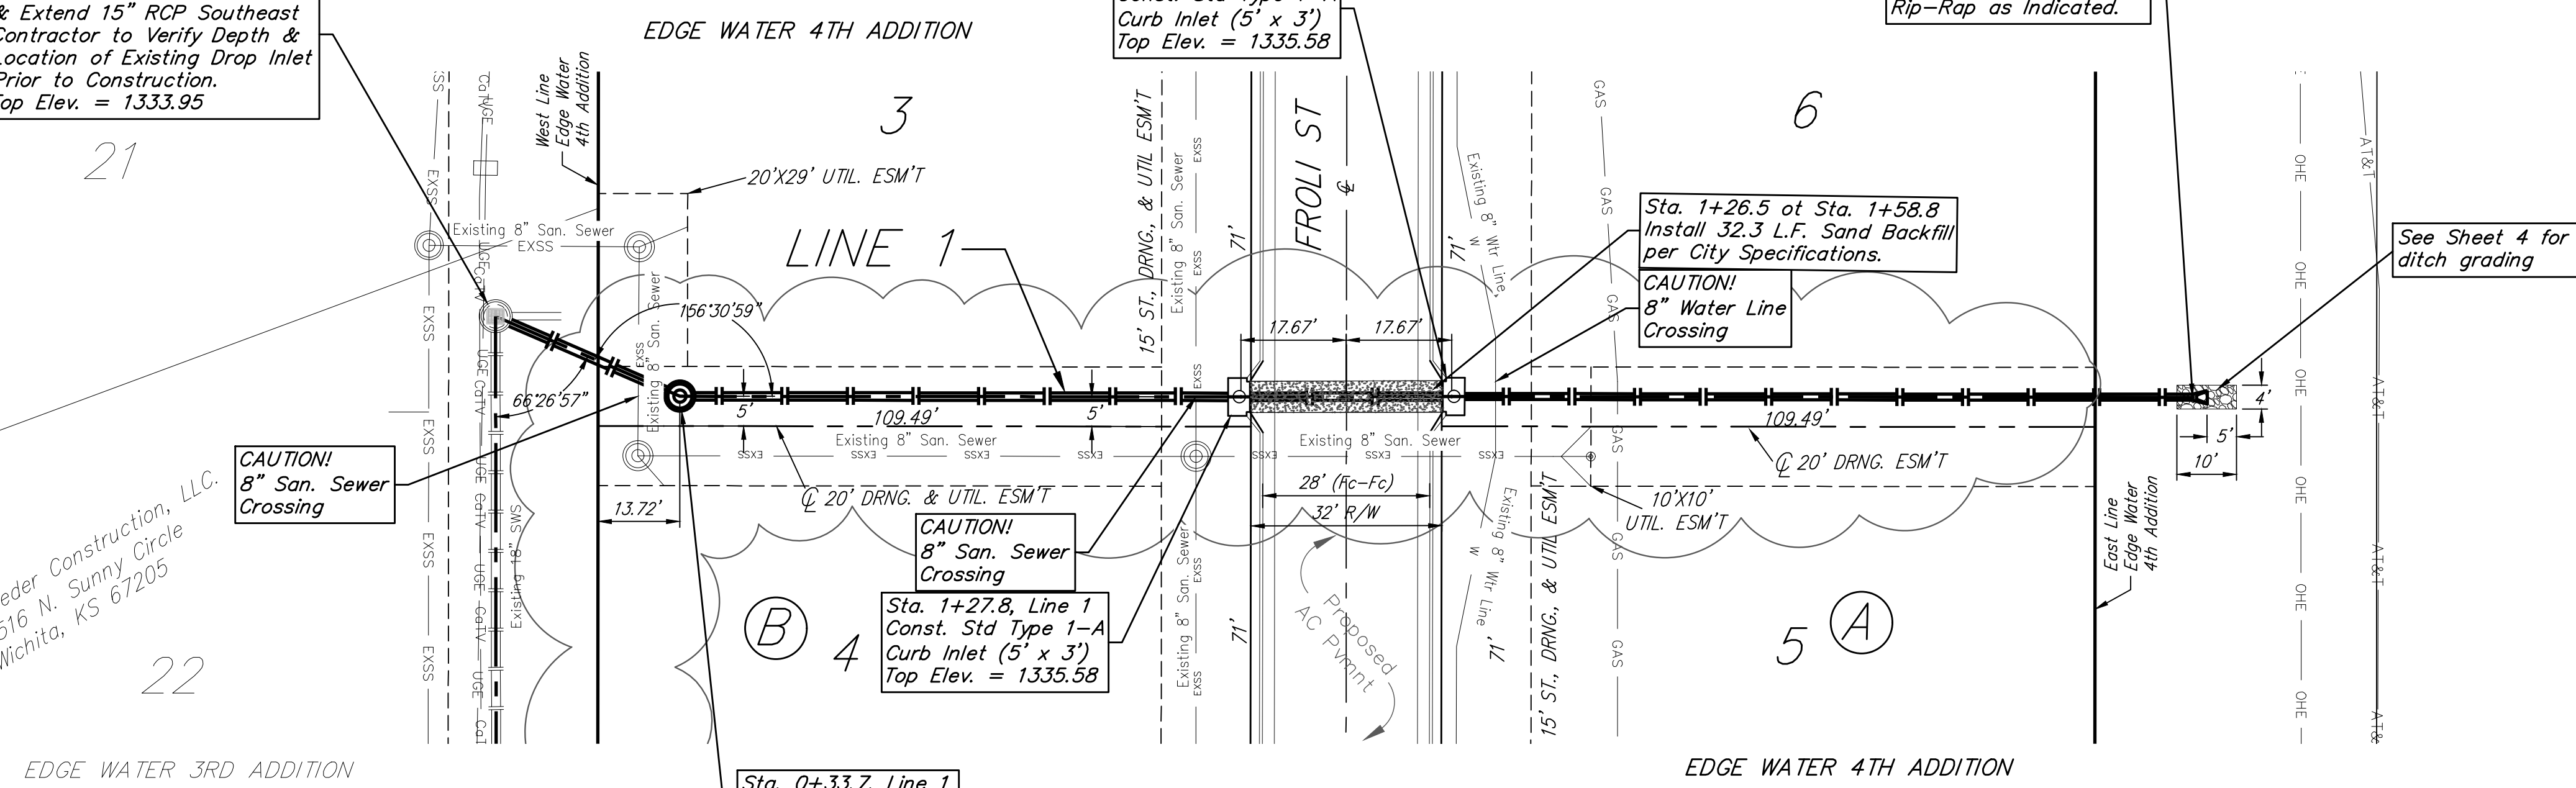

|  |               |                                |                  |
|--|---------------|--------------------------------|------------------|
|  |               | Edge Water 4th Addition        |                  |
|  |               | <b>LINE 1</b>                  |                  |
|  |               | Storm Water Sewer Improvements |                  |
| <small>Baughman Company, P.A. 315 Ellis St. Wichita, KS 67211 P 316-262-7271 F 316-262-0149<br/>         ENGINEERING   SURVEYING   PLANNING   LANDSCAPE ARCHITECTURE</small> |               |                                |                  |
| PROJECT NUMBER<br>468  | DESIGN<br>AEG | DRAWN<br>CDW                   | DATE<br>11/16/20 |
| REVISIONS:   | APPROVED      | SCALE<br>Noted                 | SHEET            |
|  |               |                                | <b>2 OF 15</b>   |