
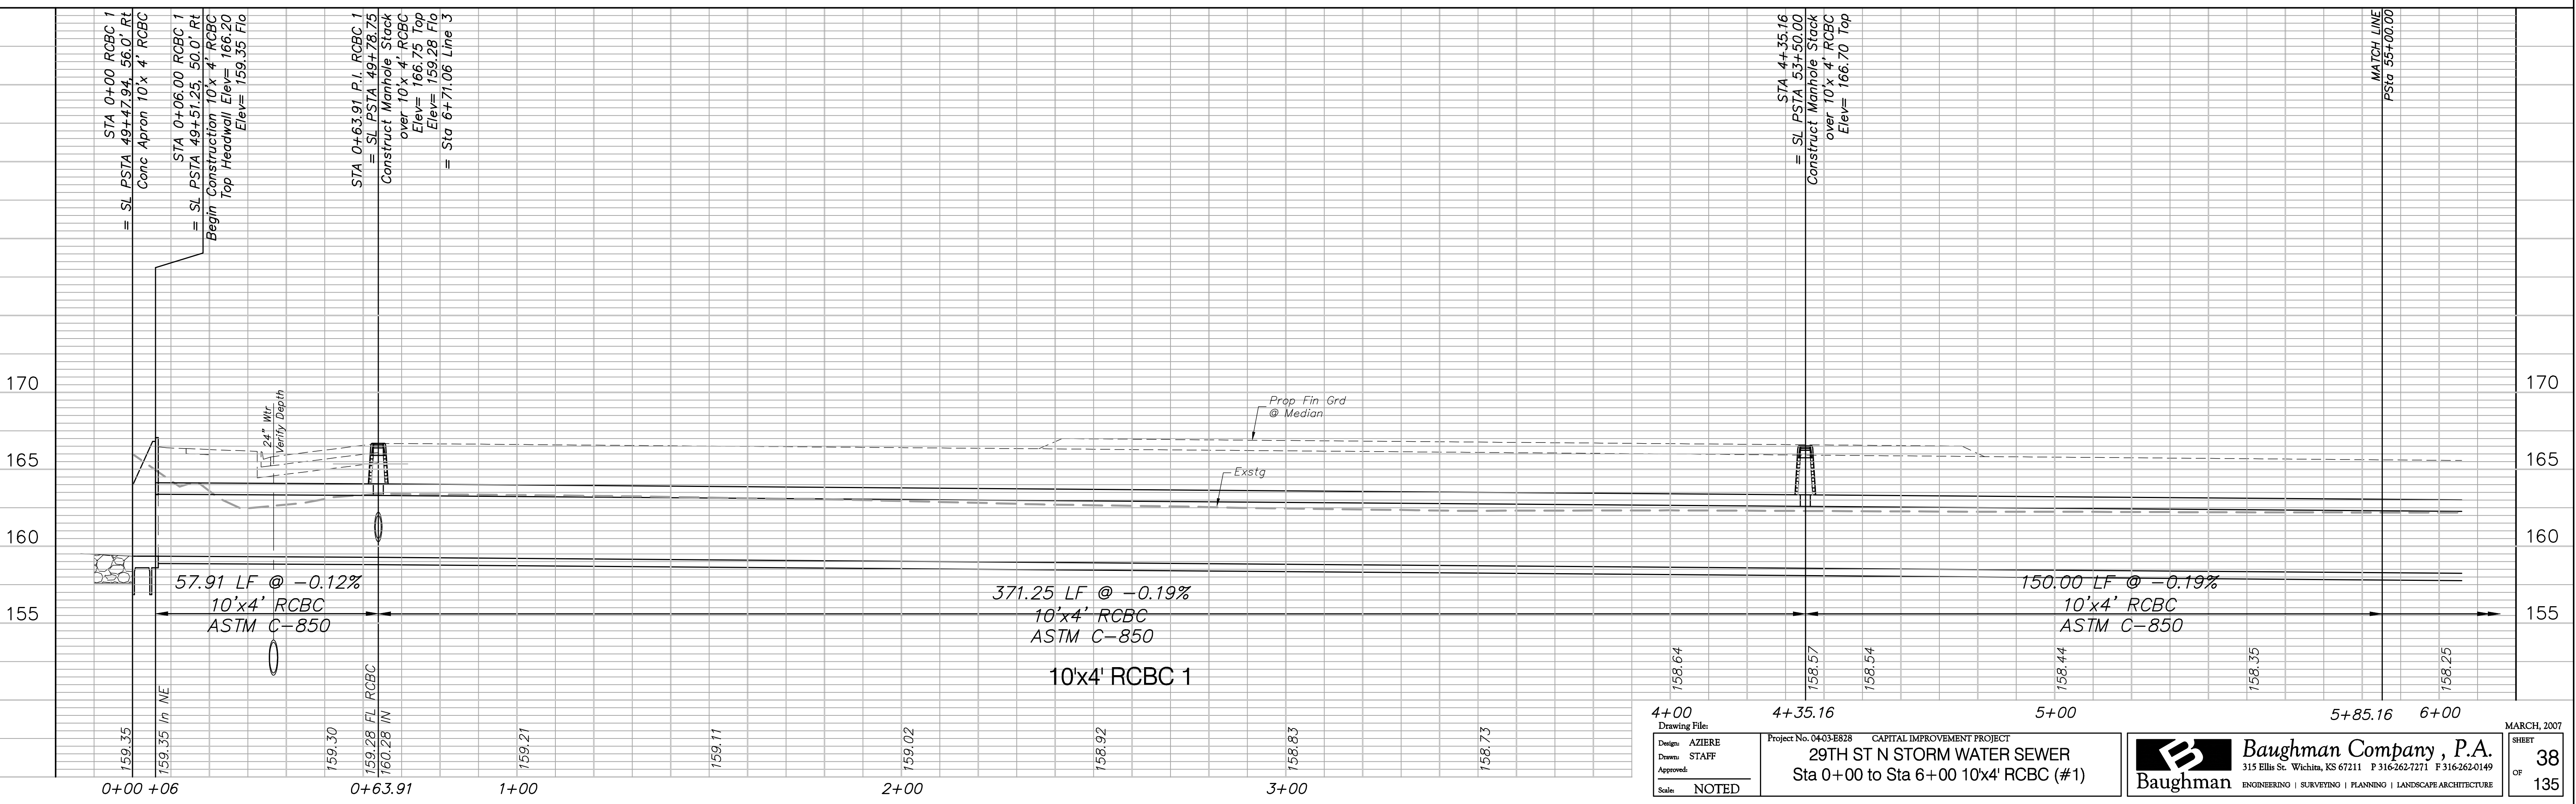


PRWA REGION NO.	STATE	PROJECT NO.	FISCAL YEAR	SHEET NO.	TOTAL SHEETS
7	KANSAS	87N-0348-01	2007	38	135

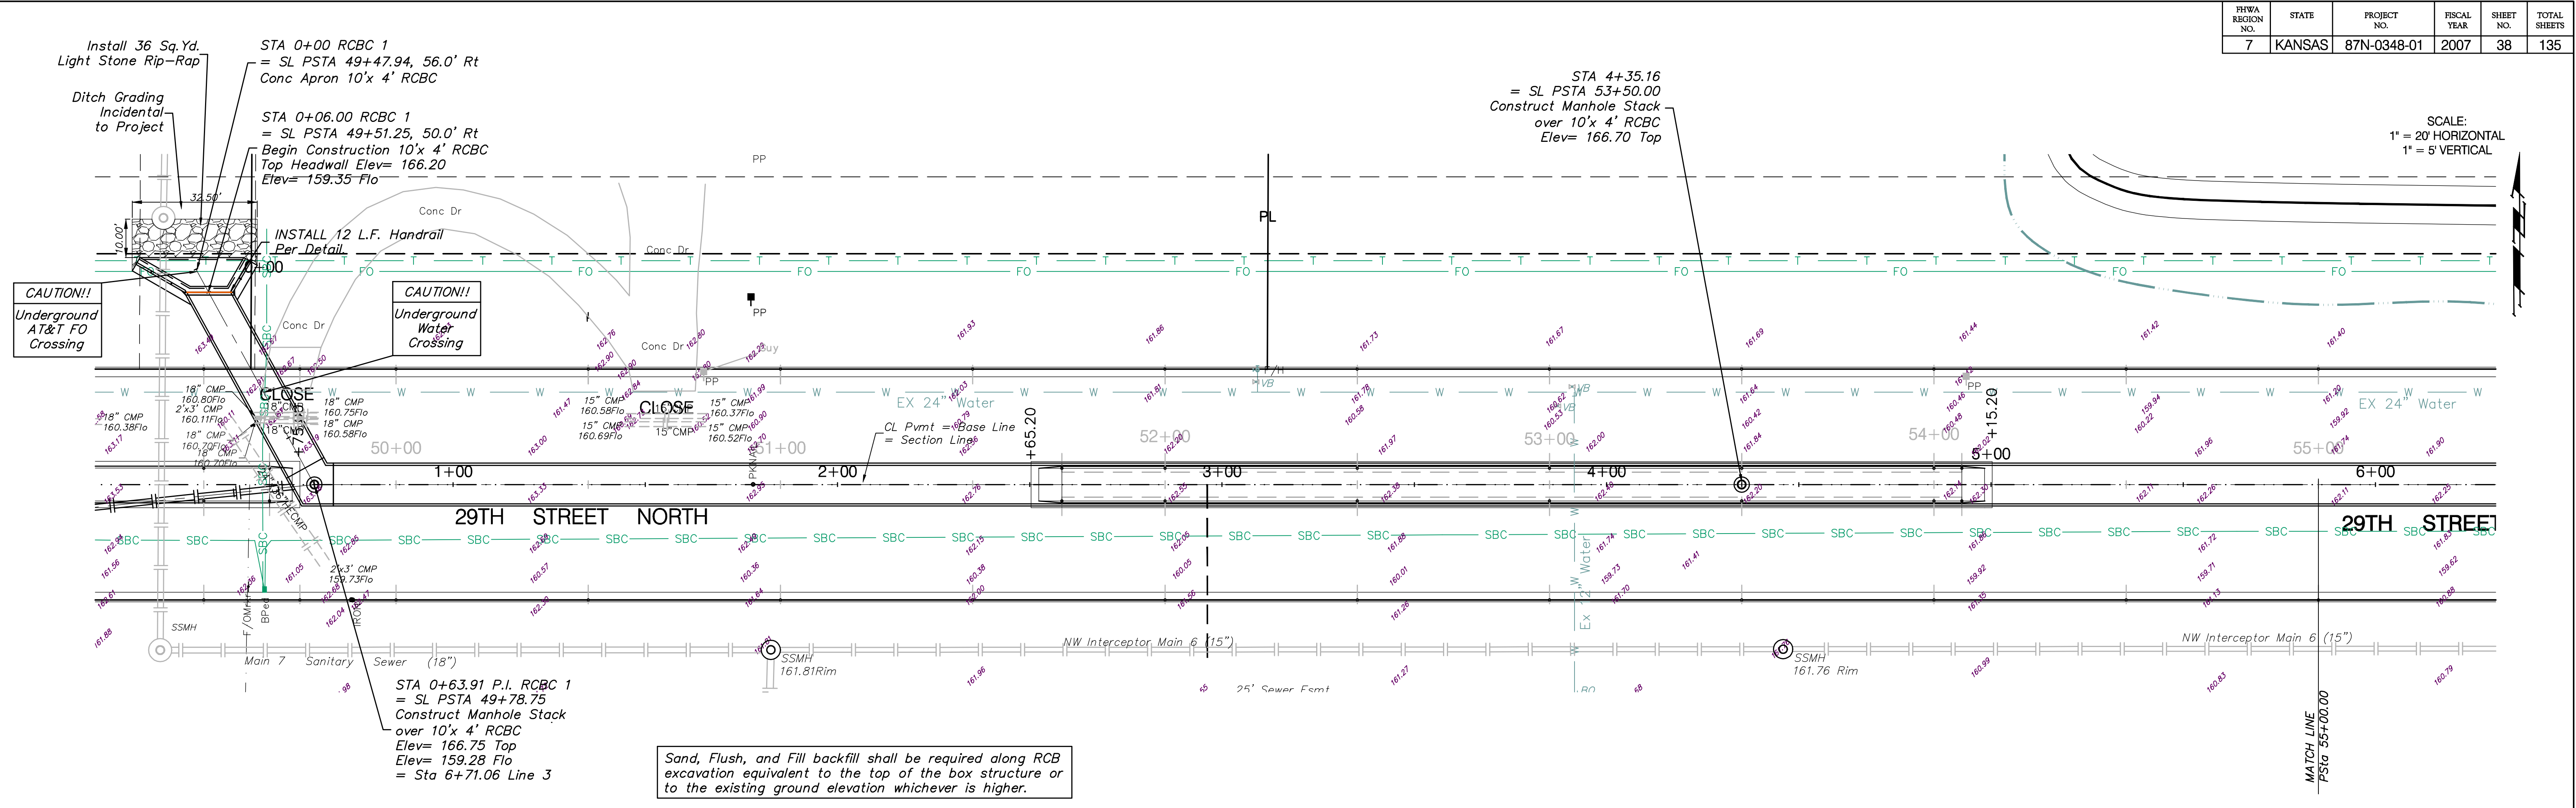

Design: AZIERE
Drawn: STAFF
Approved:
Scale: NOTED

Project No. 0403-E828 CAPITAL IMPROVEMENT PROJECT
29TH ST N STORM WATER SEWER
Sta 0+00 to Sta 6+00 10'x4' RCBC (#1)

Baughman Company, P.A.
315 Ellis St. Wichita, KS 67211 P 316-262-7271 F 316-262-0149
ENGINEERING | SURVEYING | PLANNING | LANDSCAPE ARCHITECTURE

MARCH, 2007
SHEET 38 OF 135