
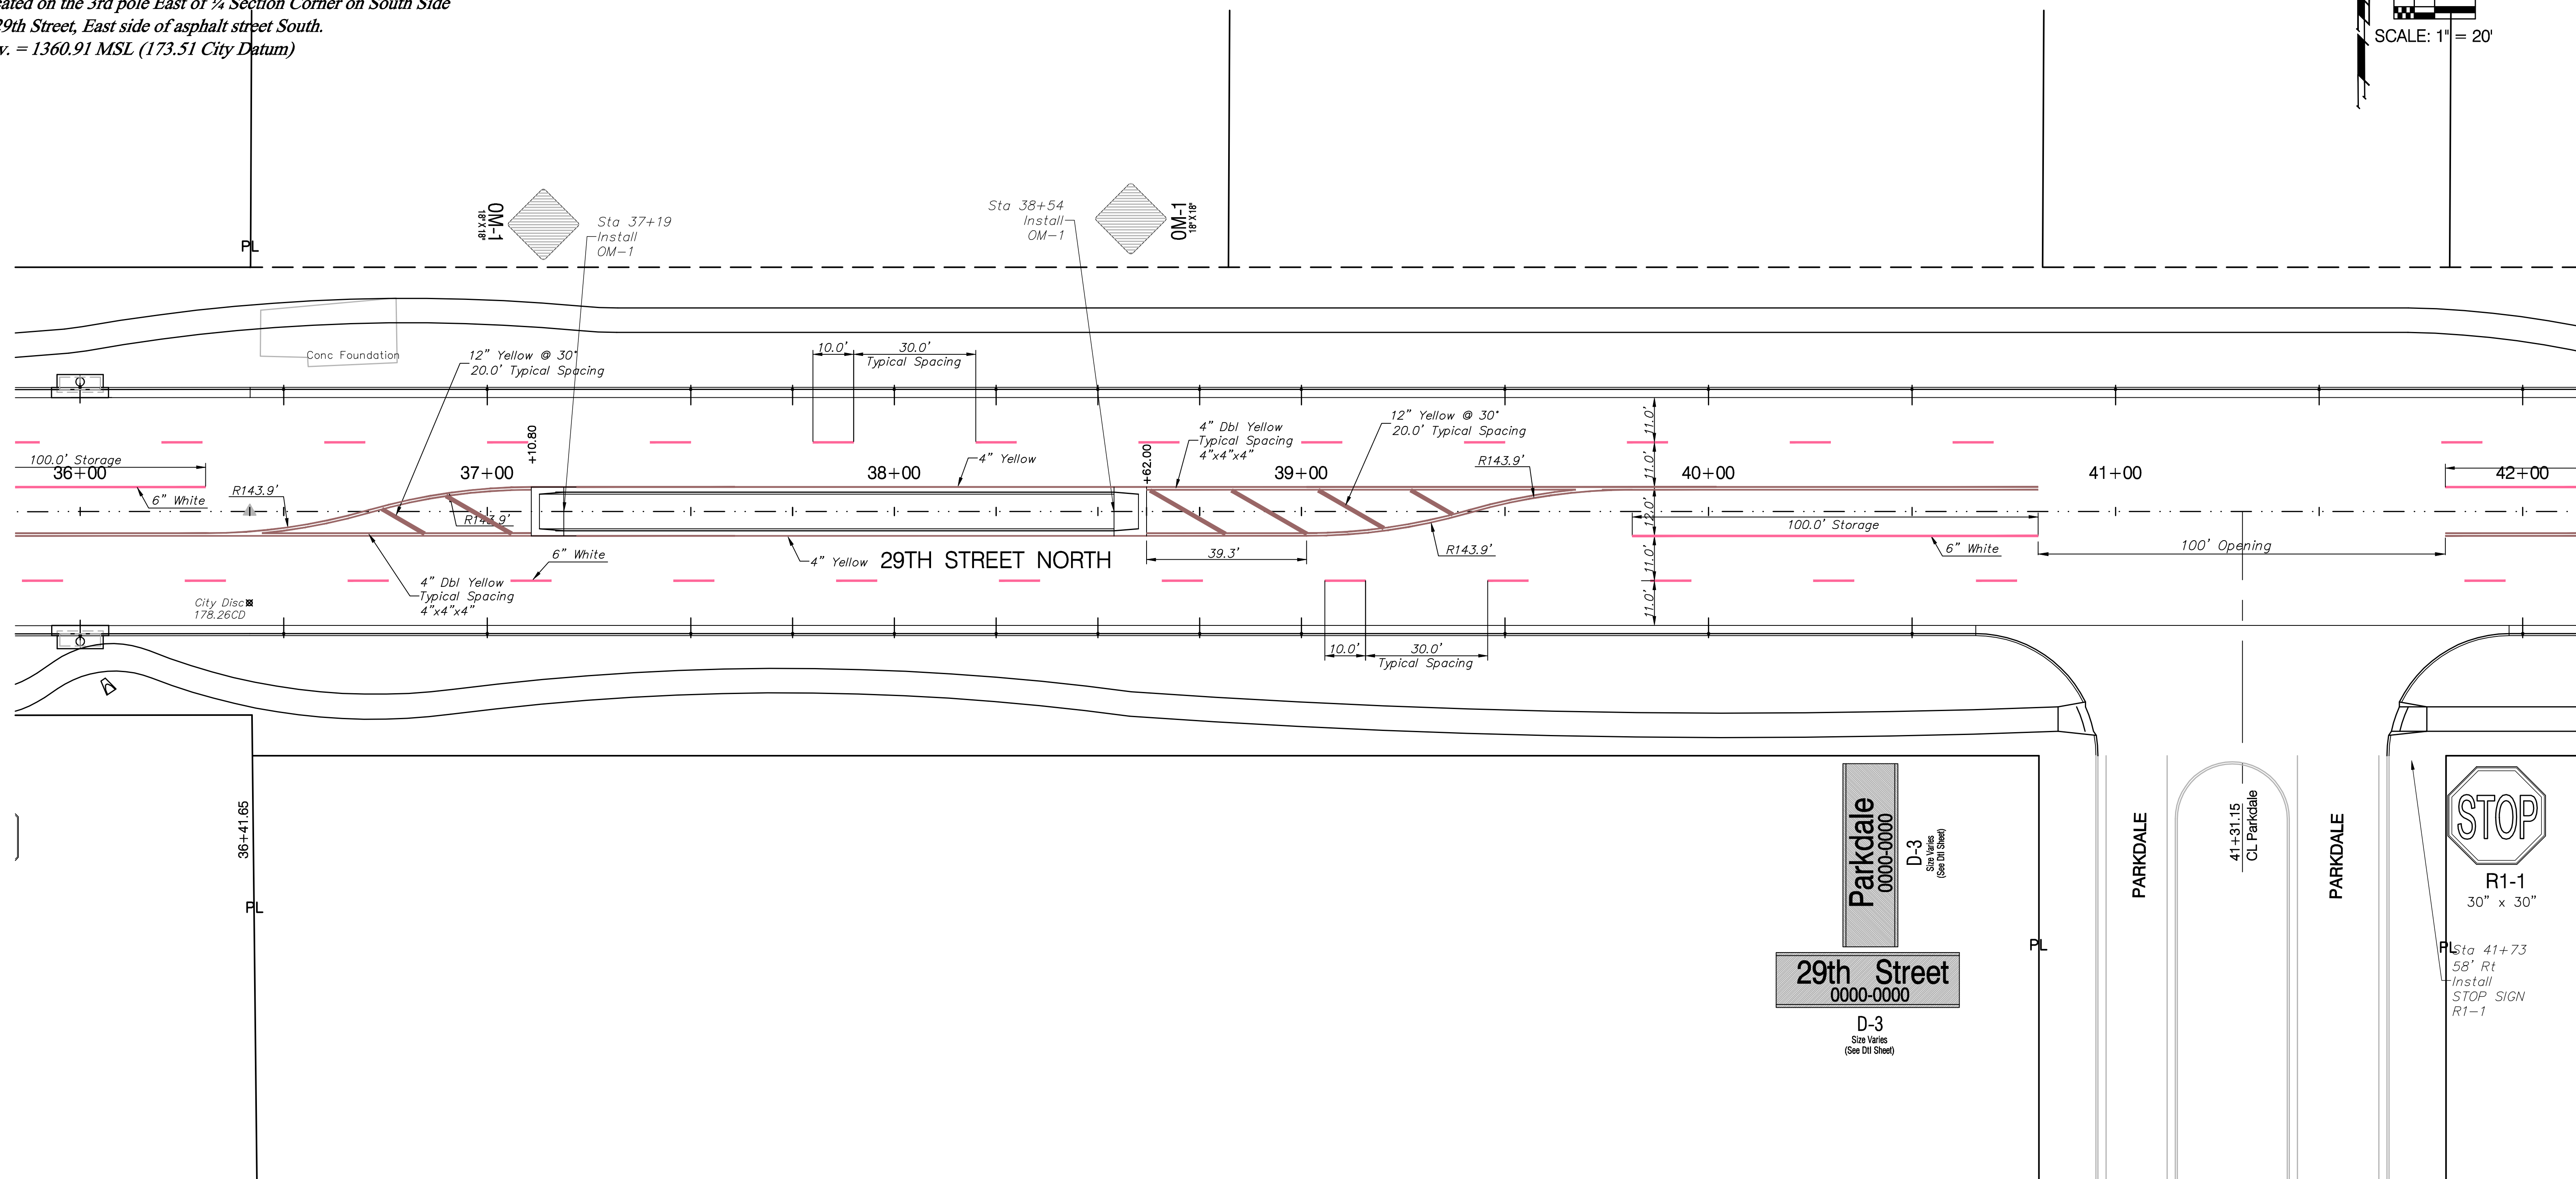


BENCHMARKS

BM#3 - City of Wichita Bench Mark Disc, Located at 29th Street, 1/2 mile West of Maize Road. Elev. = 1365.69 MSL (178.29 City Datum)

BM#6 - Small Railroad Spike on North face of the Power Pole, Located on the 3rd pole East of 1/4 Section Corner on South Side of 29th Street, East side of asphalt street South. Elev. = 1360.91 MSL (173.51 City Datum)

RTWA REGION NO.	STATE	PROJECT NO.	FISCAL YEAR	SHEET NO.	TOTAL SHEETS
7	KANSAS	87N-0348-01	2007	64	135

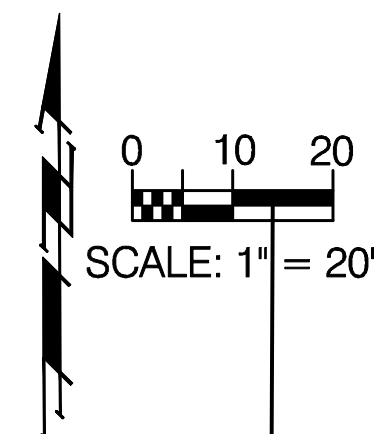

Drawing File: F:\eng\29th (Maize-119th)\(Paw07)

Design: AZIERE
 Drawn: AZIERE
 Approved: JFB
 Scale: NOTED

Project No. 0403-E828 CAPITAL IMPROVEMENT PROJECT
29th Street Marking and Signing Plan
 Sta. 36+00 to Sta. 42+00
29th Street Paving Project - Maize Road to 119th Street

Baughman Company, P.A.
 315 Ella St. Wichita, KS 67211 P 316-262-7271 F 316-262-0149
 ENGINEERING | SURVEYING | PLANNING | LANDSCAPE ARCHITECTURE

March, 2007

SHEET
64
 OF
135