
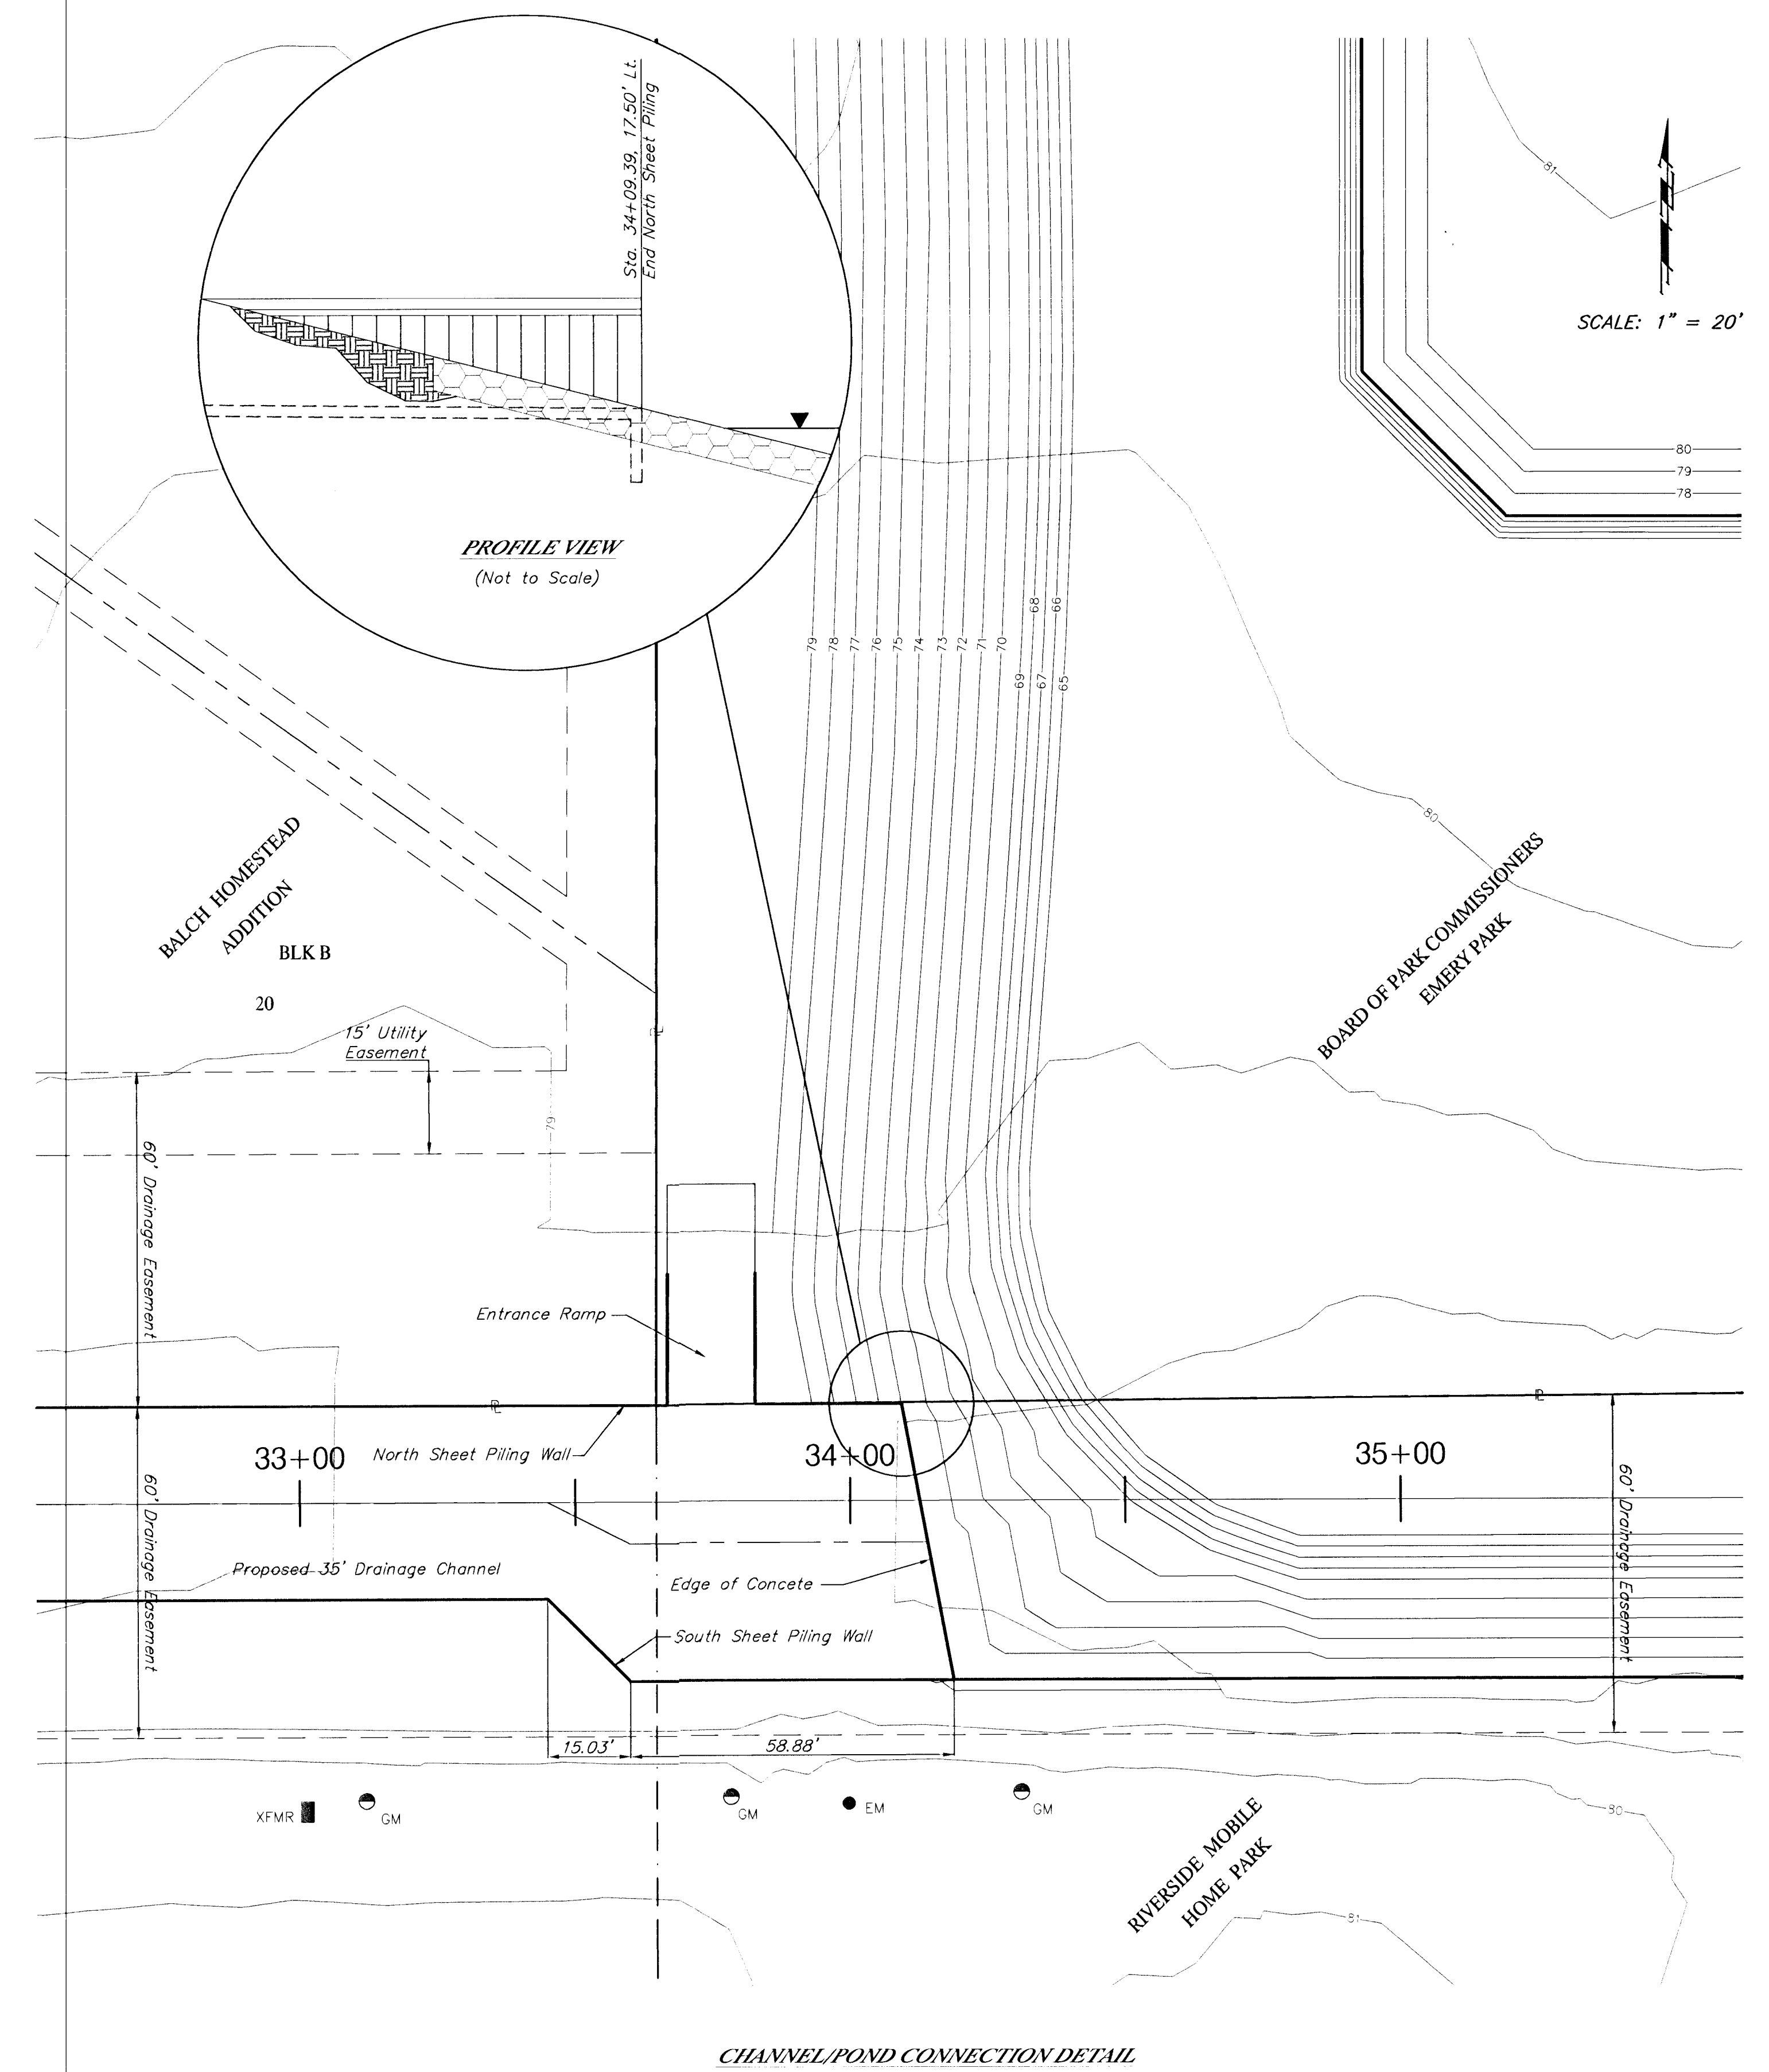
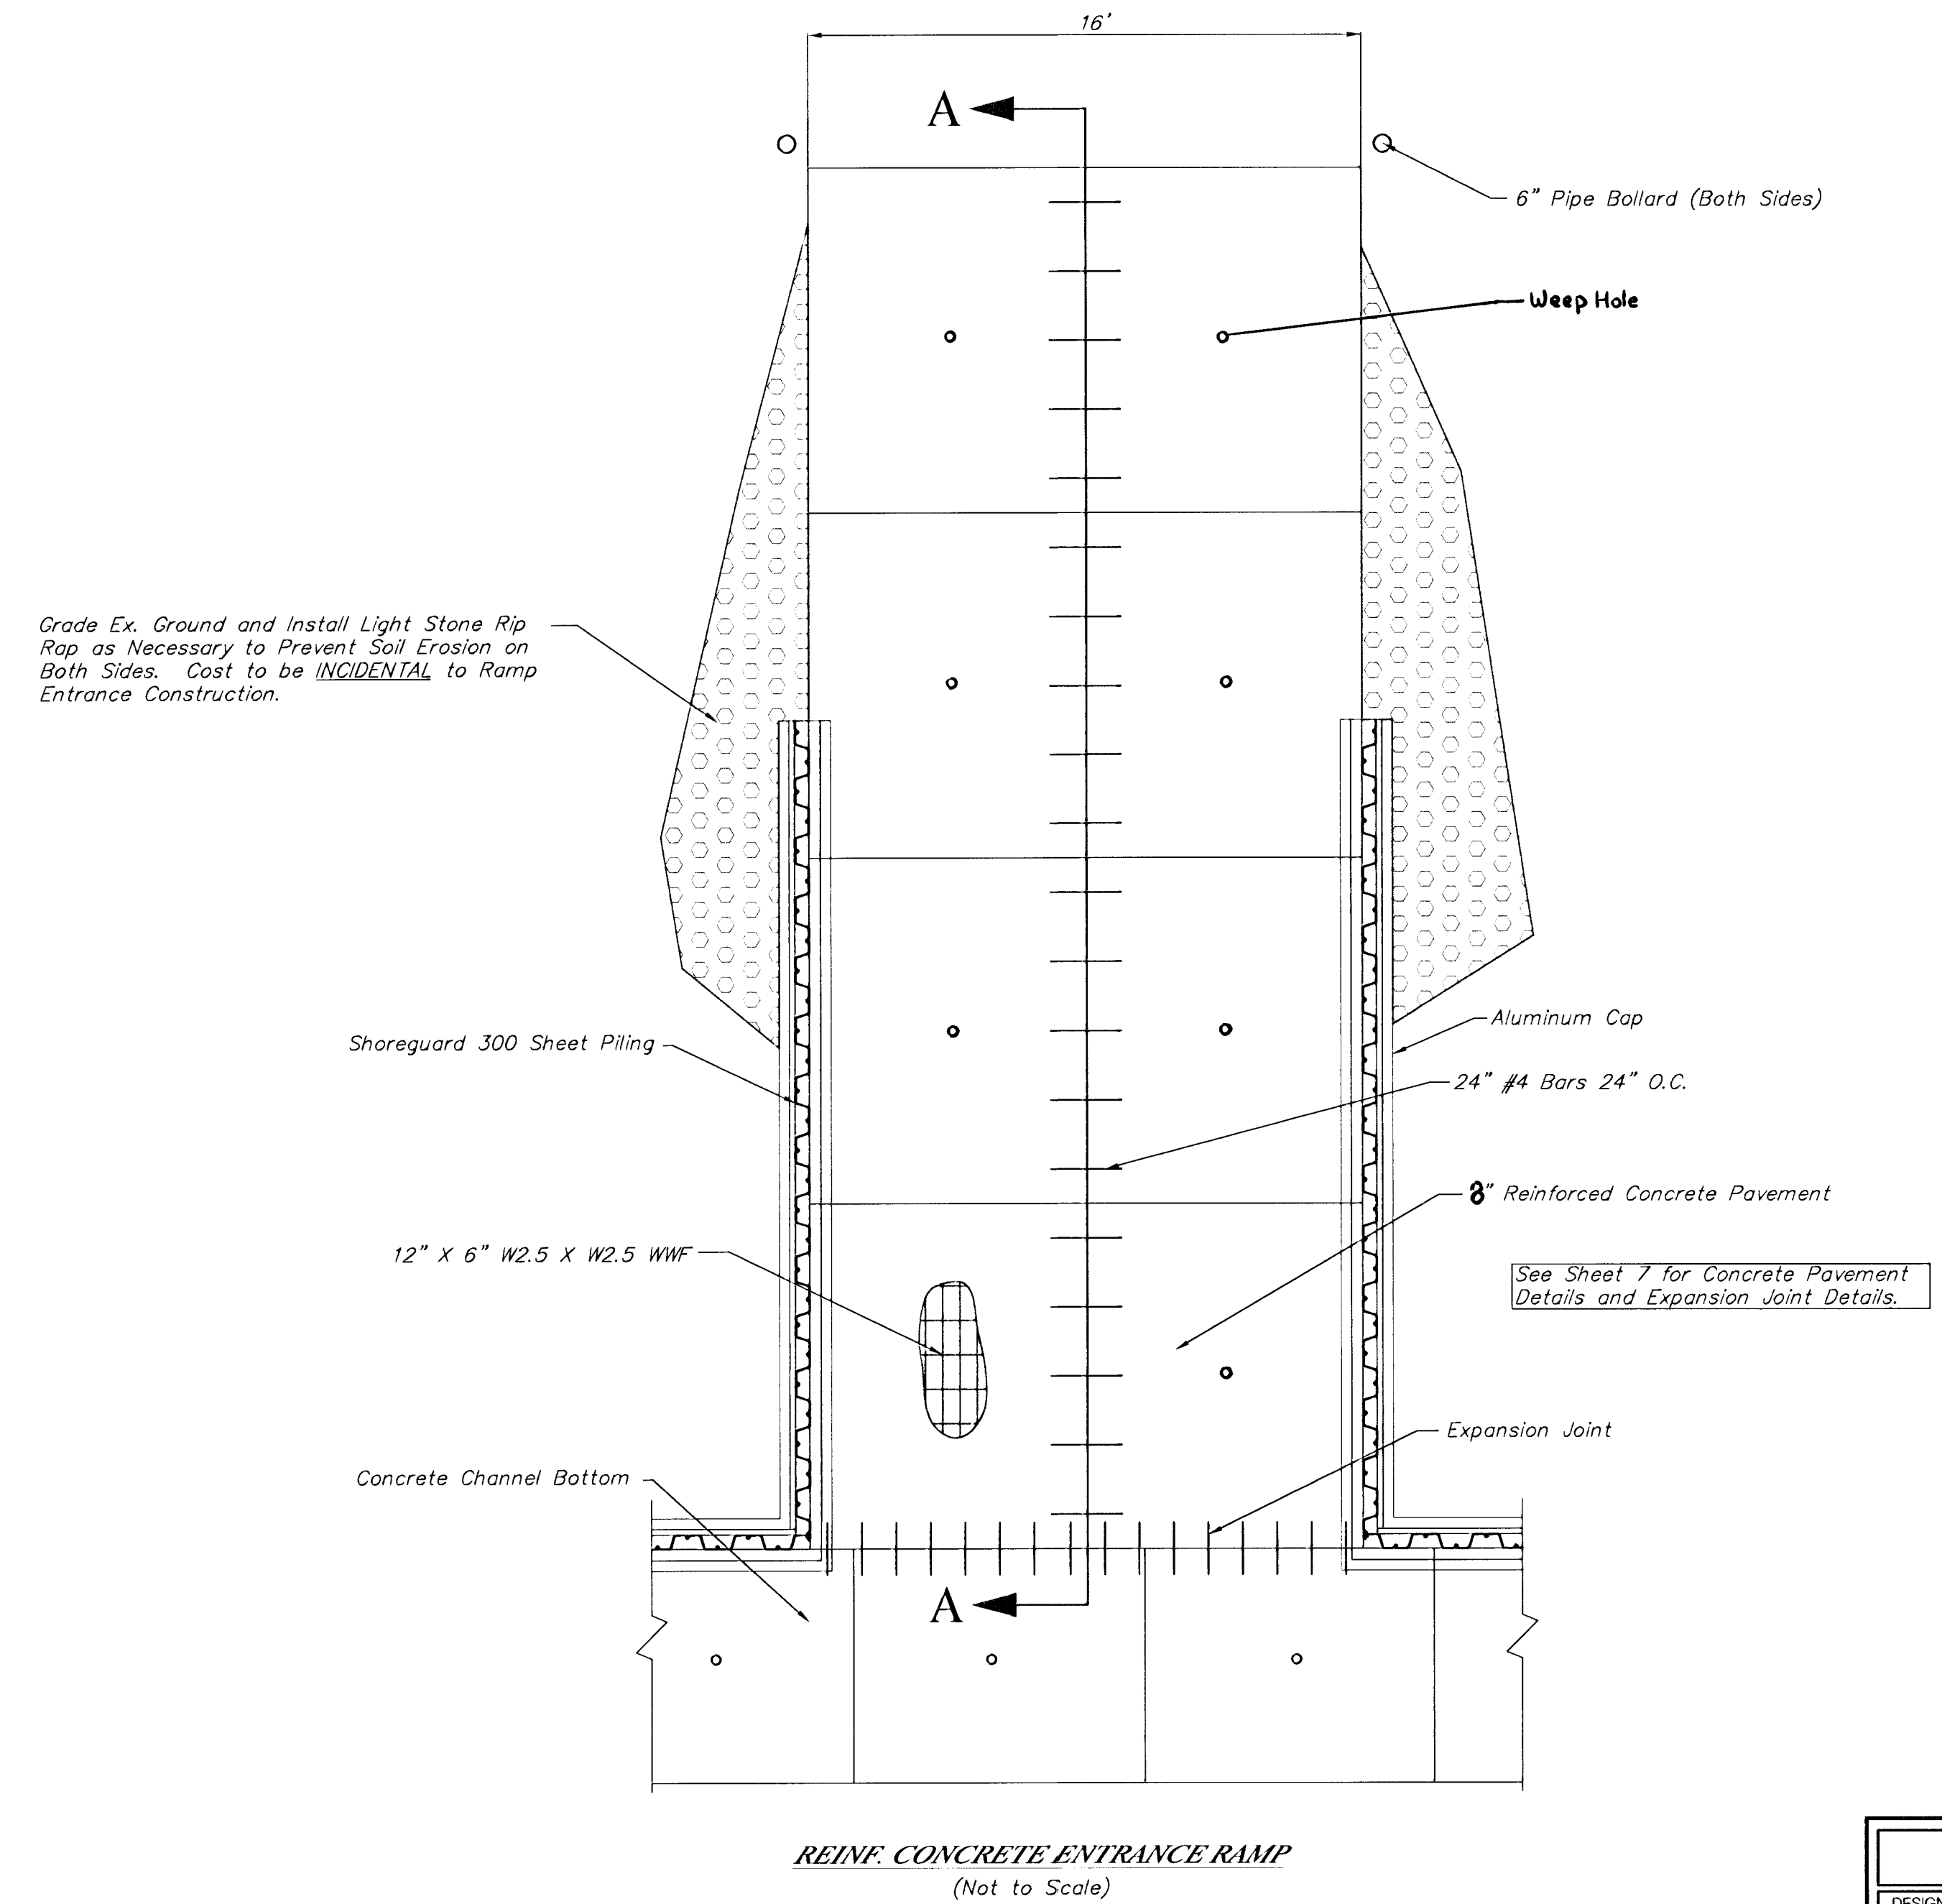


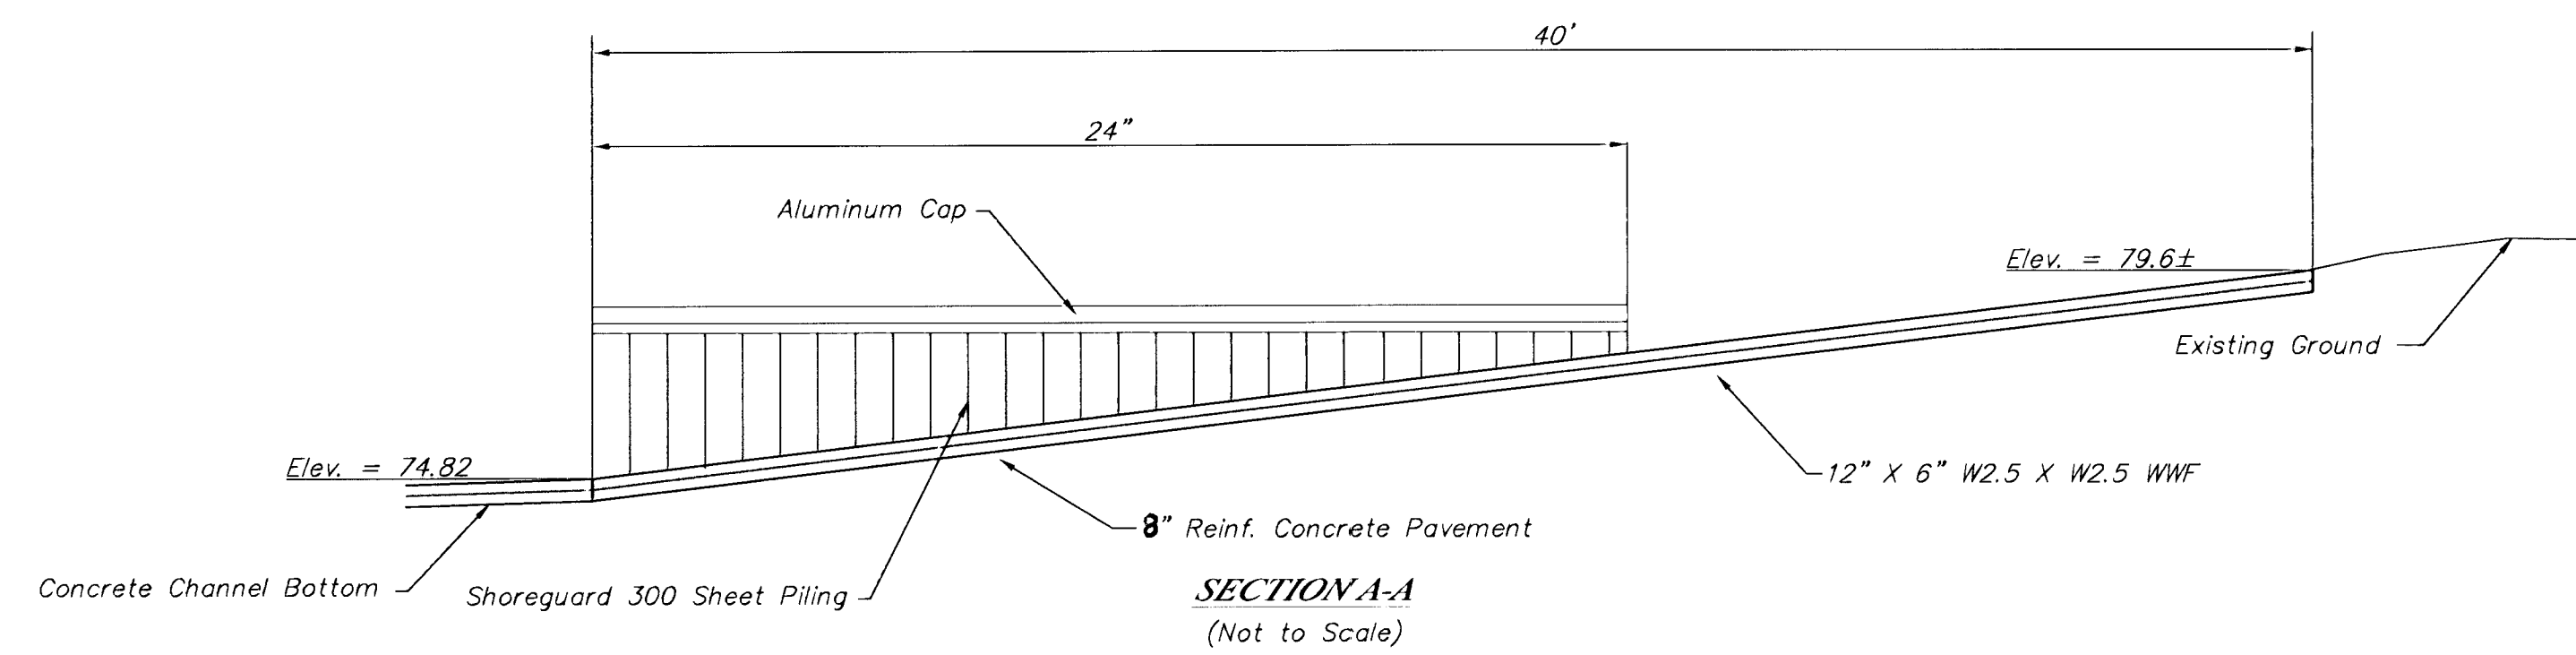

PROJECT NUMBER 472-76-245-83324			SHEET NAME Ramp Detail		ENGINEERING DIRECTORY F:\Hydraulic\Pond	
DESIGN TPV/JFB	DRAWN TPV	APPROVED JFB	DATE Sept 2001	SCALE Noted	BAUGHMAN NO 99-09-E453	
CAPITAL IMPROVEMENT PROJECT REINF. CONCRETE ENTRANCE RAMP AND CHANNEL/POND CONNECTION DETAILS HYDRAULIC AVENUE PAVING - INCIDENTAL DRAINAGE IMPROVEMENTS - PHASE 2						BAUGHMAN COMPANY, P.A. ENGINEERING, SURVEYING, & PLANNING 316-262-7271 • 315 ELLIS • WICHITA, KANSAS 67211

SHEET
16
OF
47