


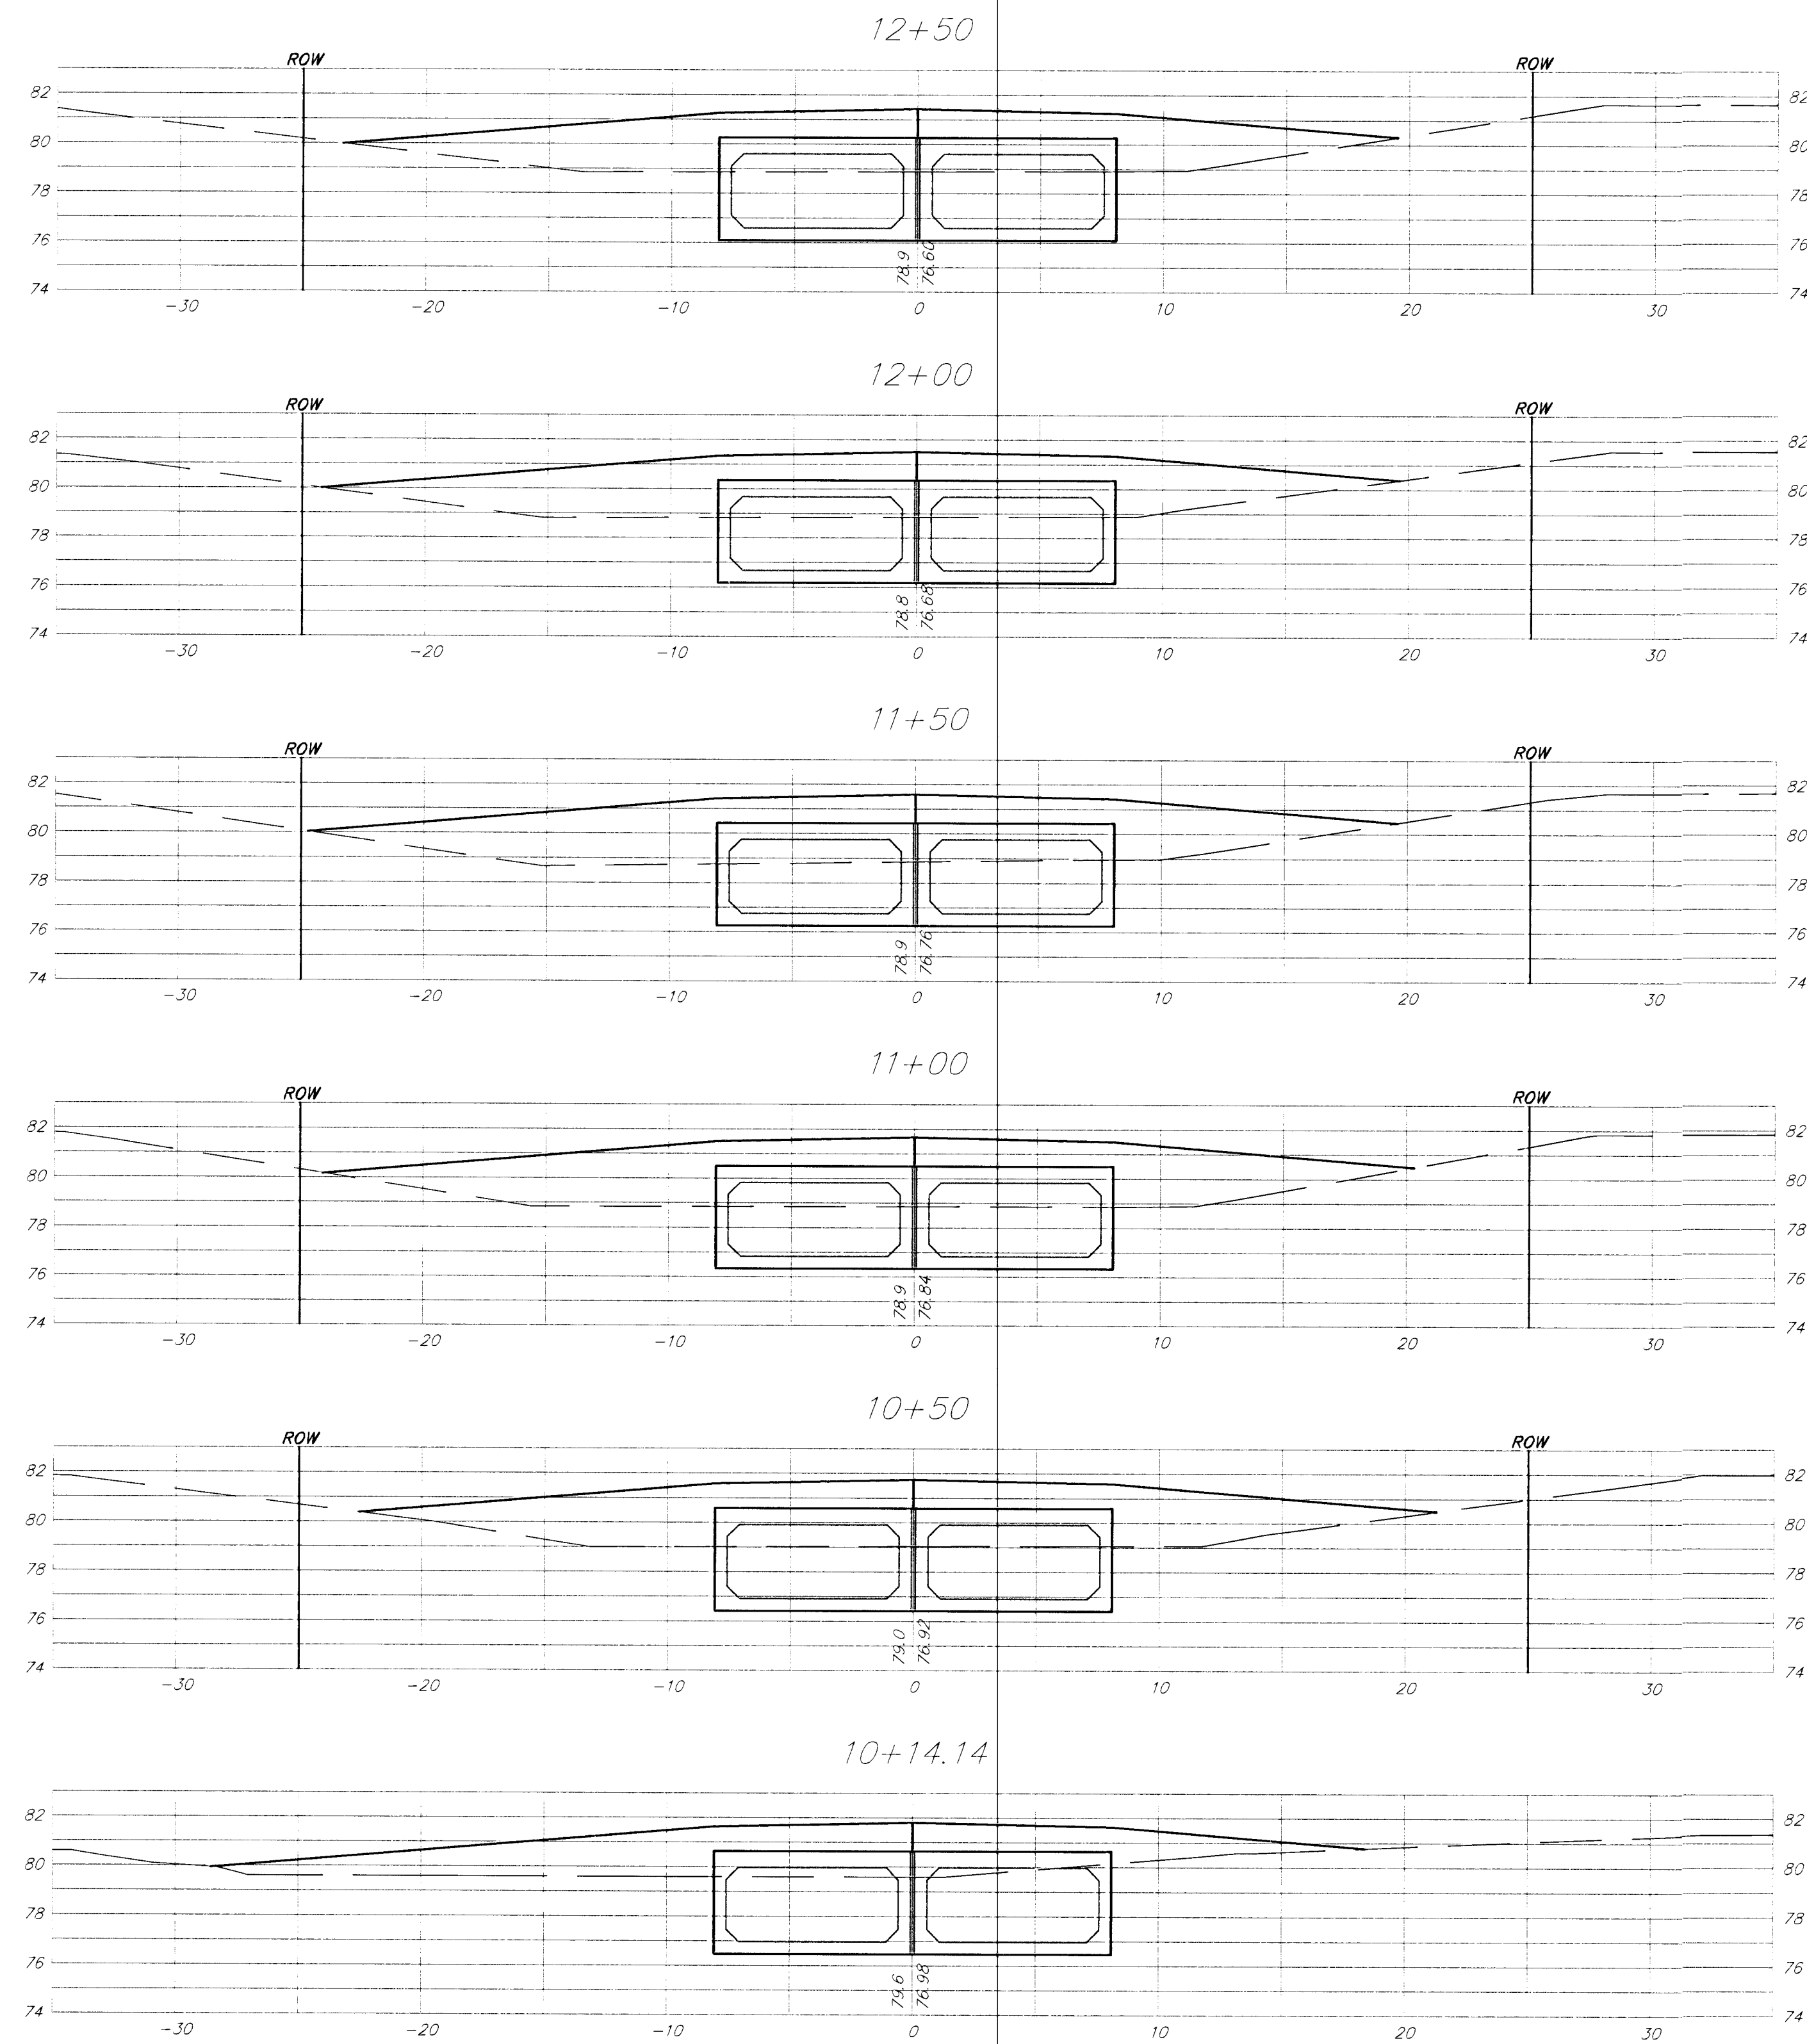

PROJECT NUMBER 472-76-245-83324			SHEET NAME XSEC02		ENGINEERING DIRECTORY F:\Hydraulic\Pond		CAPITAL IMPROVEMENT PROJECT					 BAUGHMAN COMPANY, P.A. ENGINEERING, SURVEYING, & PLANNING 316-262-7271 • 315 ELLIS • WICHITA, KANSAS 67211	SHEET 32 OF 47
DESIGN TPV/JFB	DRAWN TPV	APPROVED JFB	DATE Sept 2001	SCALE 1:5	BAUGHMAN NO 99-09-E453		RCBC & CHANNEL CROSS SECTIONS						
							HYDRAULIC AVENUE PAVING - INCIDENTAL DRAINAGE PROJECT - PHASE 2						