


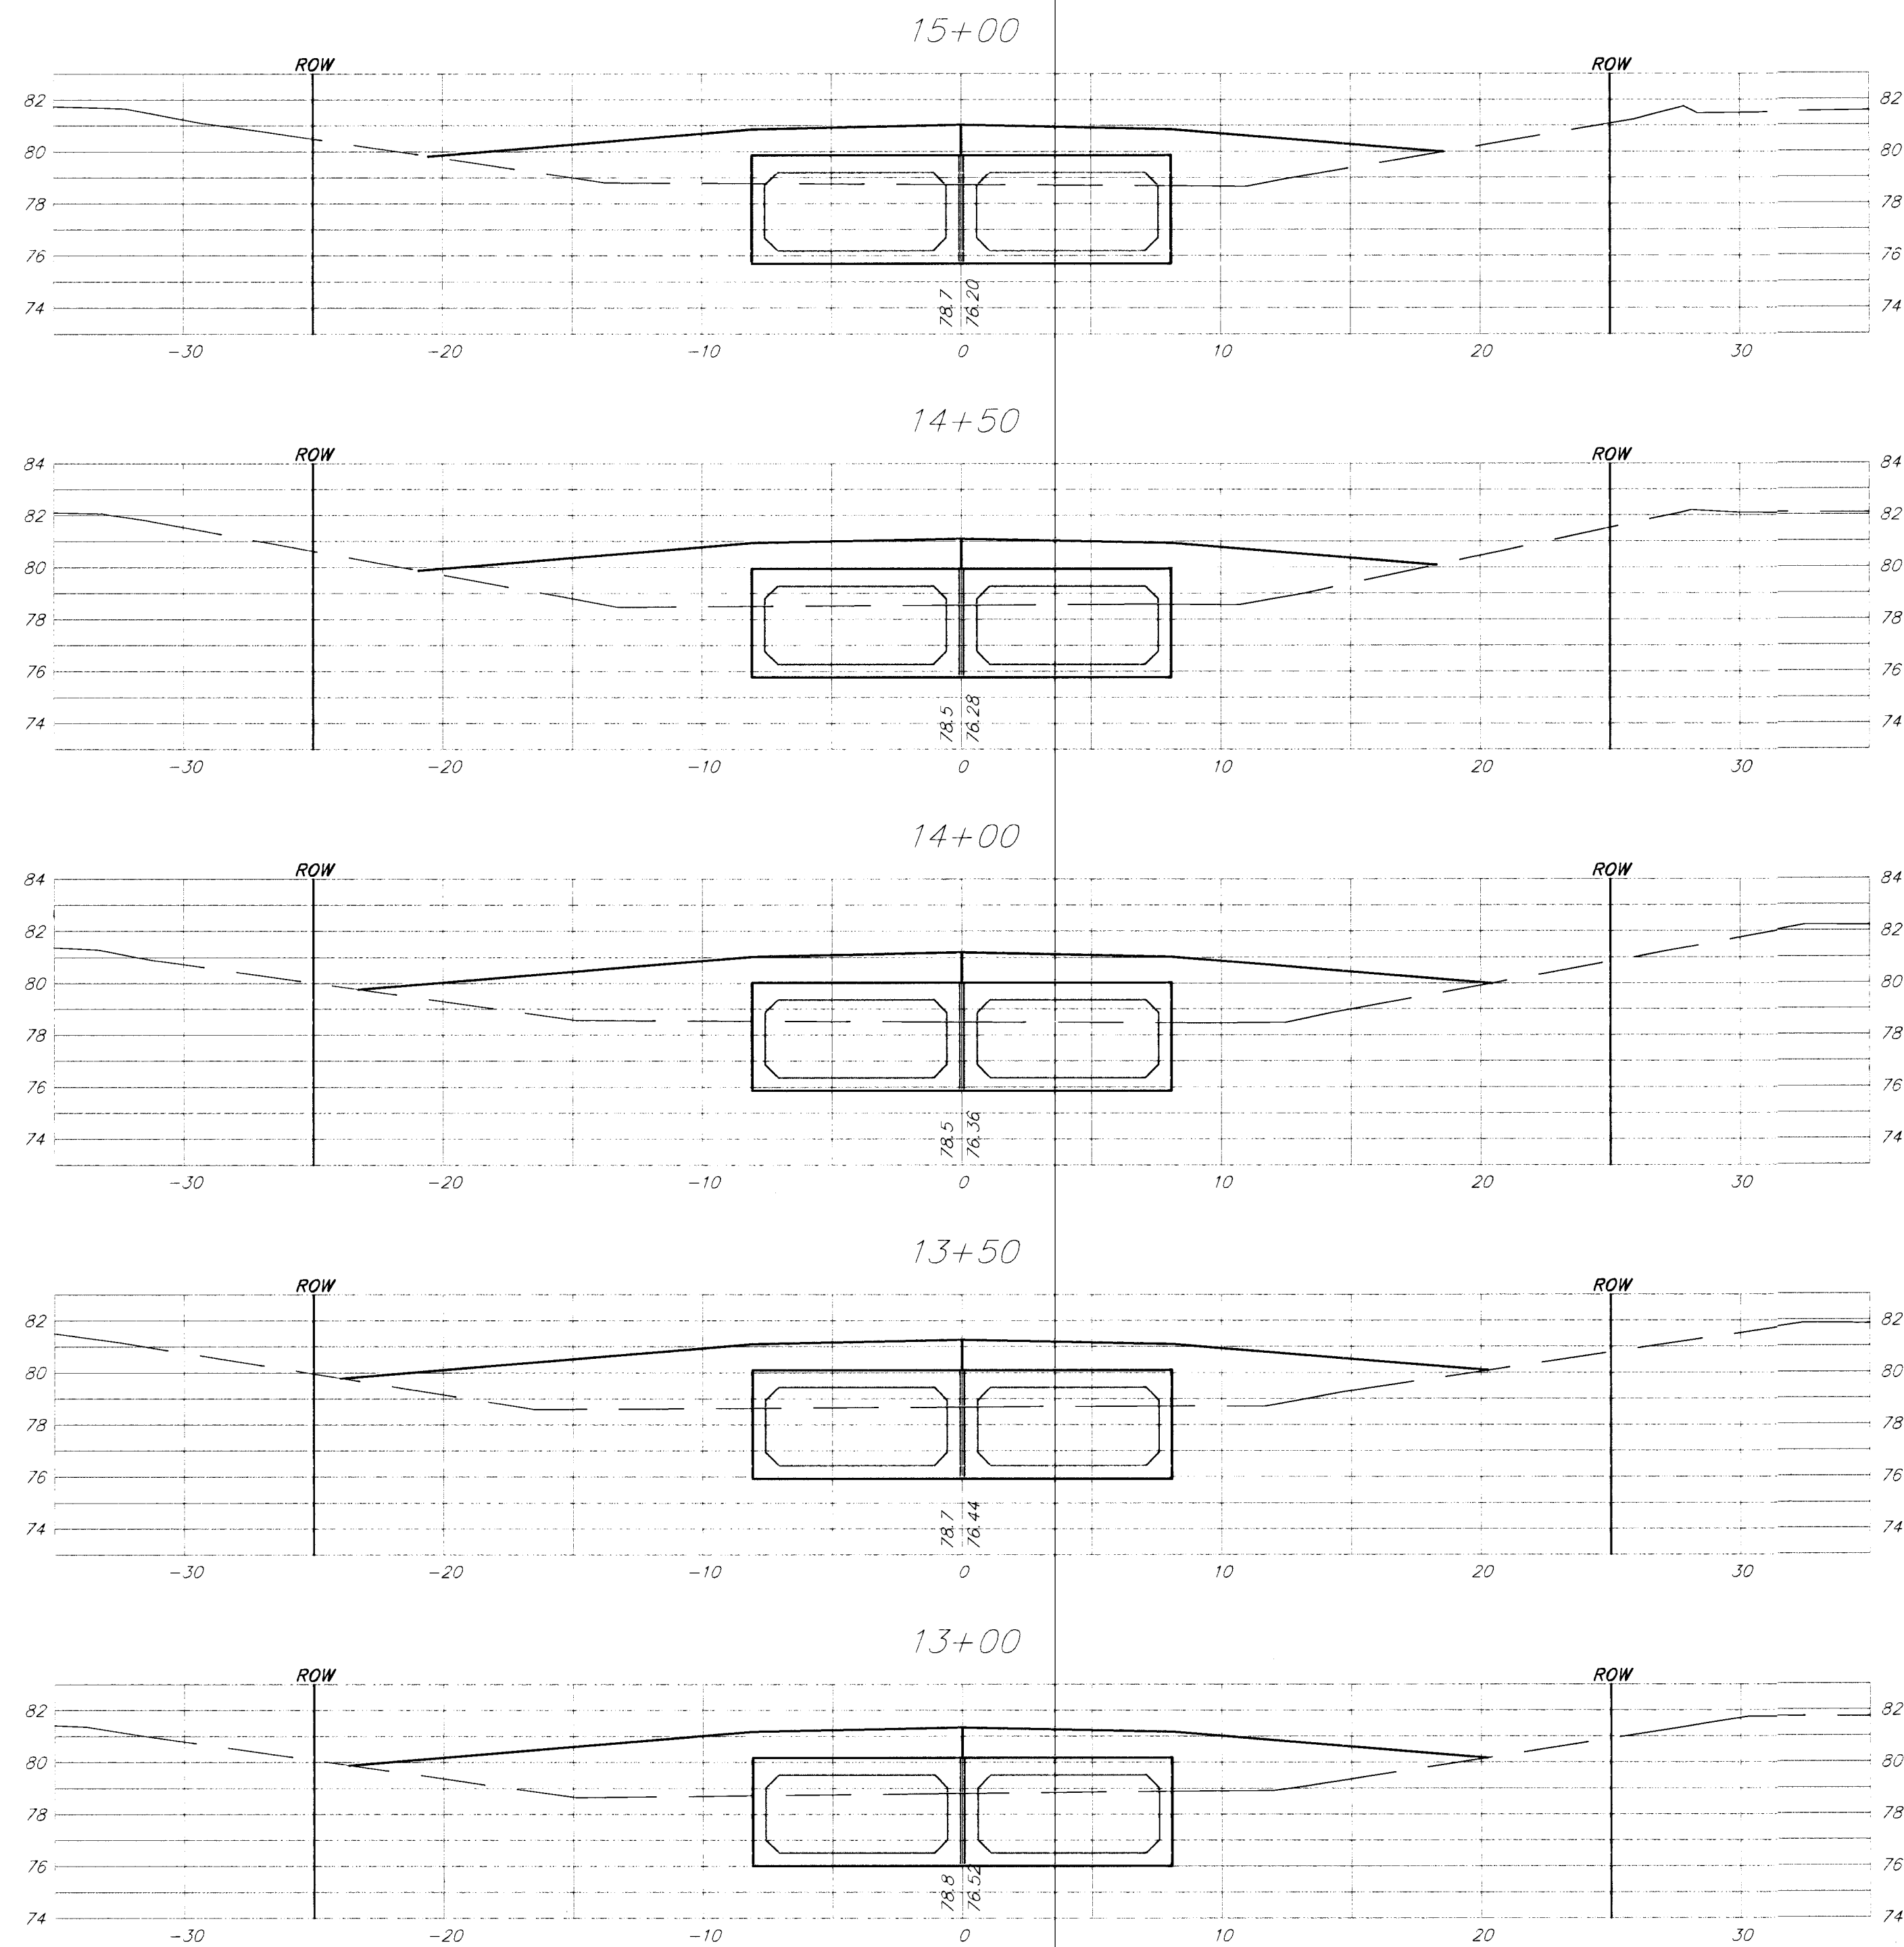

PROJECT NUMBER 472-76-245-83324		SHEET NAME XSEC03		ENGINEERING DIRECTORY F:\Hydraulic\Pond	
DESIGN TPV/JFB	DRAWN TPV	APPROVED JFB	DATE Sept 2001	SCALE 1:5	BAUGHMAN NO 99-09-E453

CAPITAL IMPROVEMENT PROJECT RCBC & CHANNEL CROSS SECTIONS HYDRAULIC AVENUE PAVING - INCIDENTAL DRAINAGE PROJECT - PHASE 2	
--	--

BAUGHMAN COMPANY, P.A. ENGINEERING, SURVEYING, & PLANNING 316-262-7271 • 315 ELLIS • WICHITA, KANSAS 67211		SHEET 33 OF 47
---	--	-------------------------