


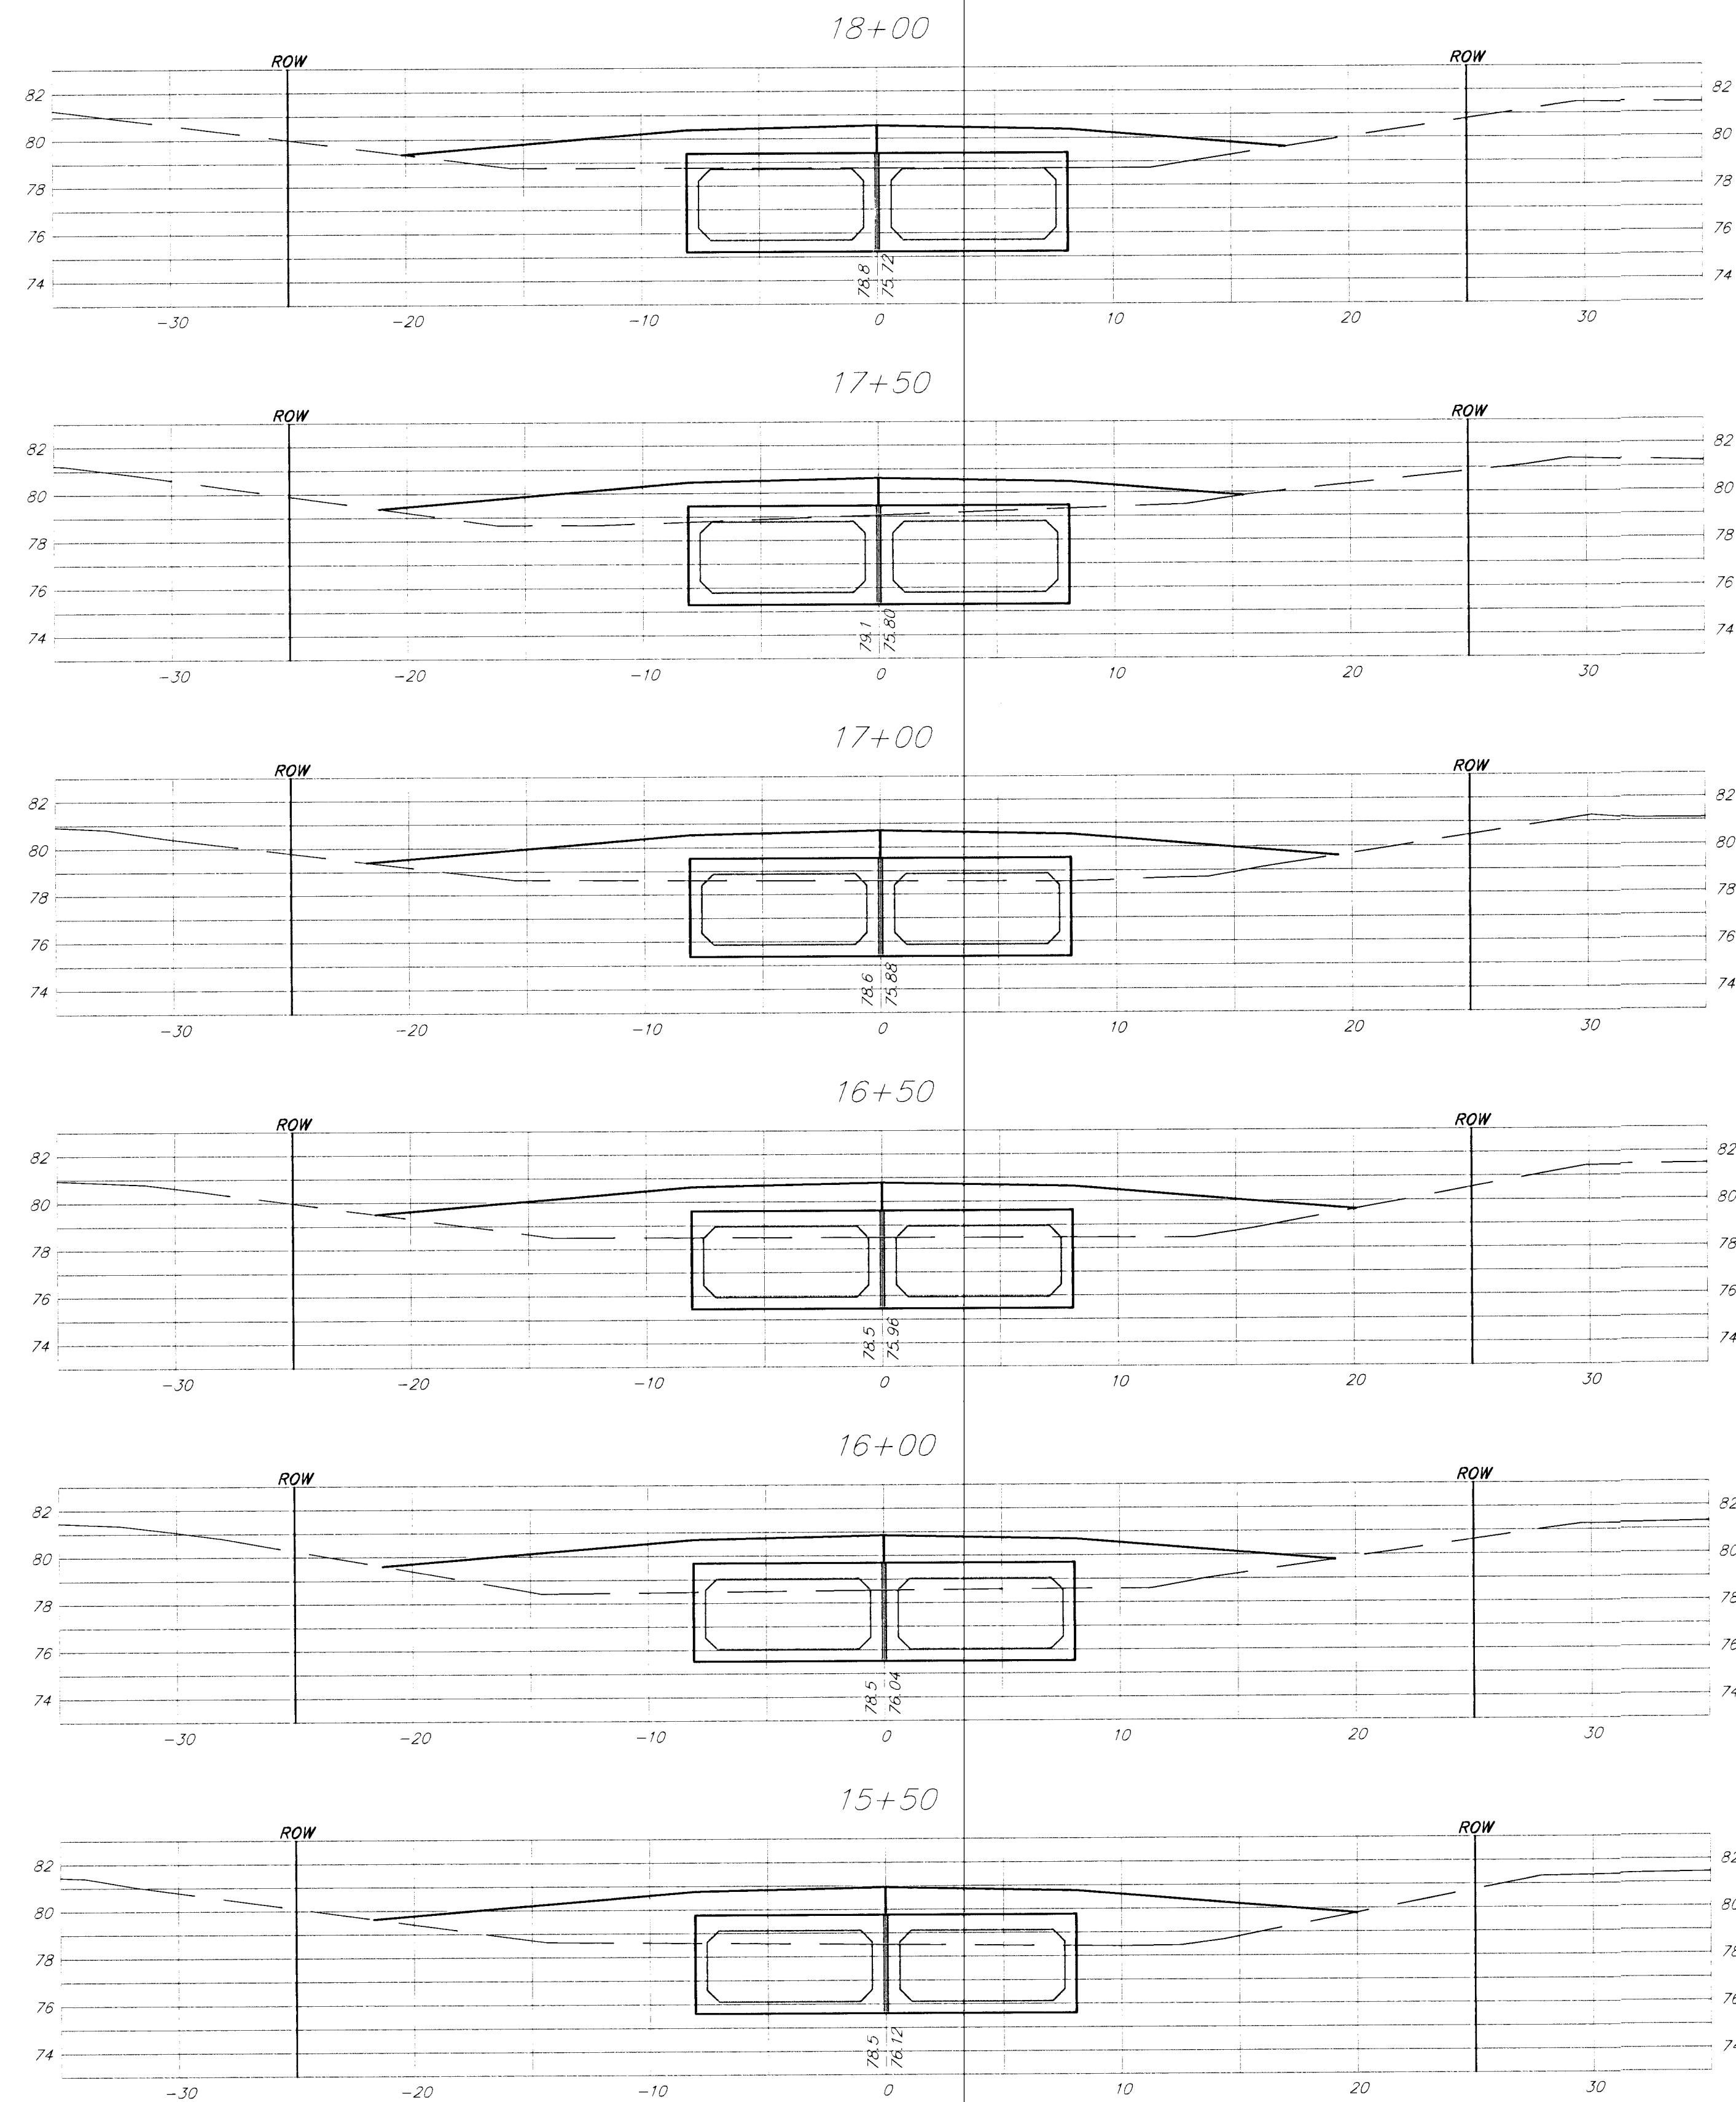

PROJECT NUMBER 472-76-245-83324			SHEET NAME XSEC04		ENGINEERING DIRECTORY F:\Hydraulic\Pond		CAPITAL IMPROVEMENT PROJECT RCBC & CHANNEL CROSS SECTIONS HYDRAULIC AVENUE PAVING - INCIDENTAL DRAINAGE PROJECT - PHASE 2				 BAUGHMAN COMPANY, P.A. ENGINEERING, SURVEYING, & PLANNING 316-262-7271 * 315 ELLIS * WICHITA, KANSAS 67211			SHEET 34 OF 47	
DESIGN TPV/JFB	DRAWN TPV	APPROVED JFB	DATE Sept 2001	SCALE 1:5	BAUGHMAN NO 99-09-E453										