


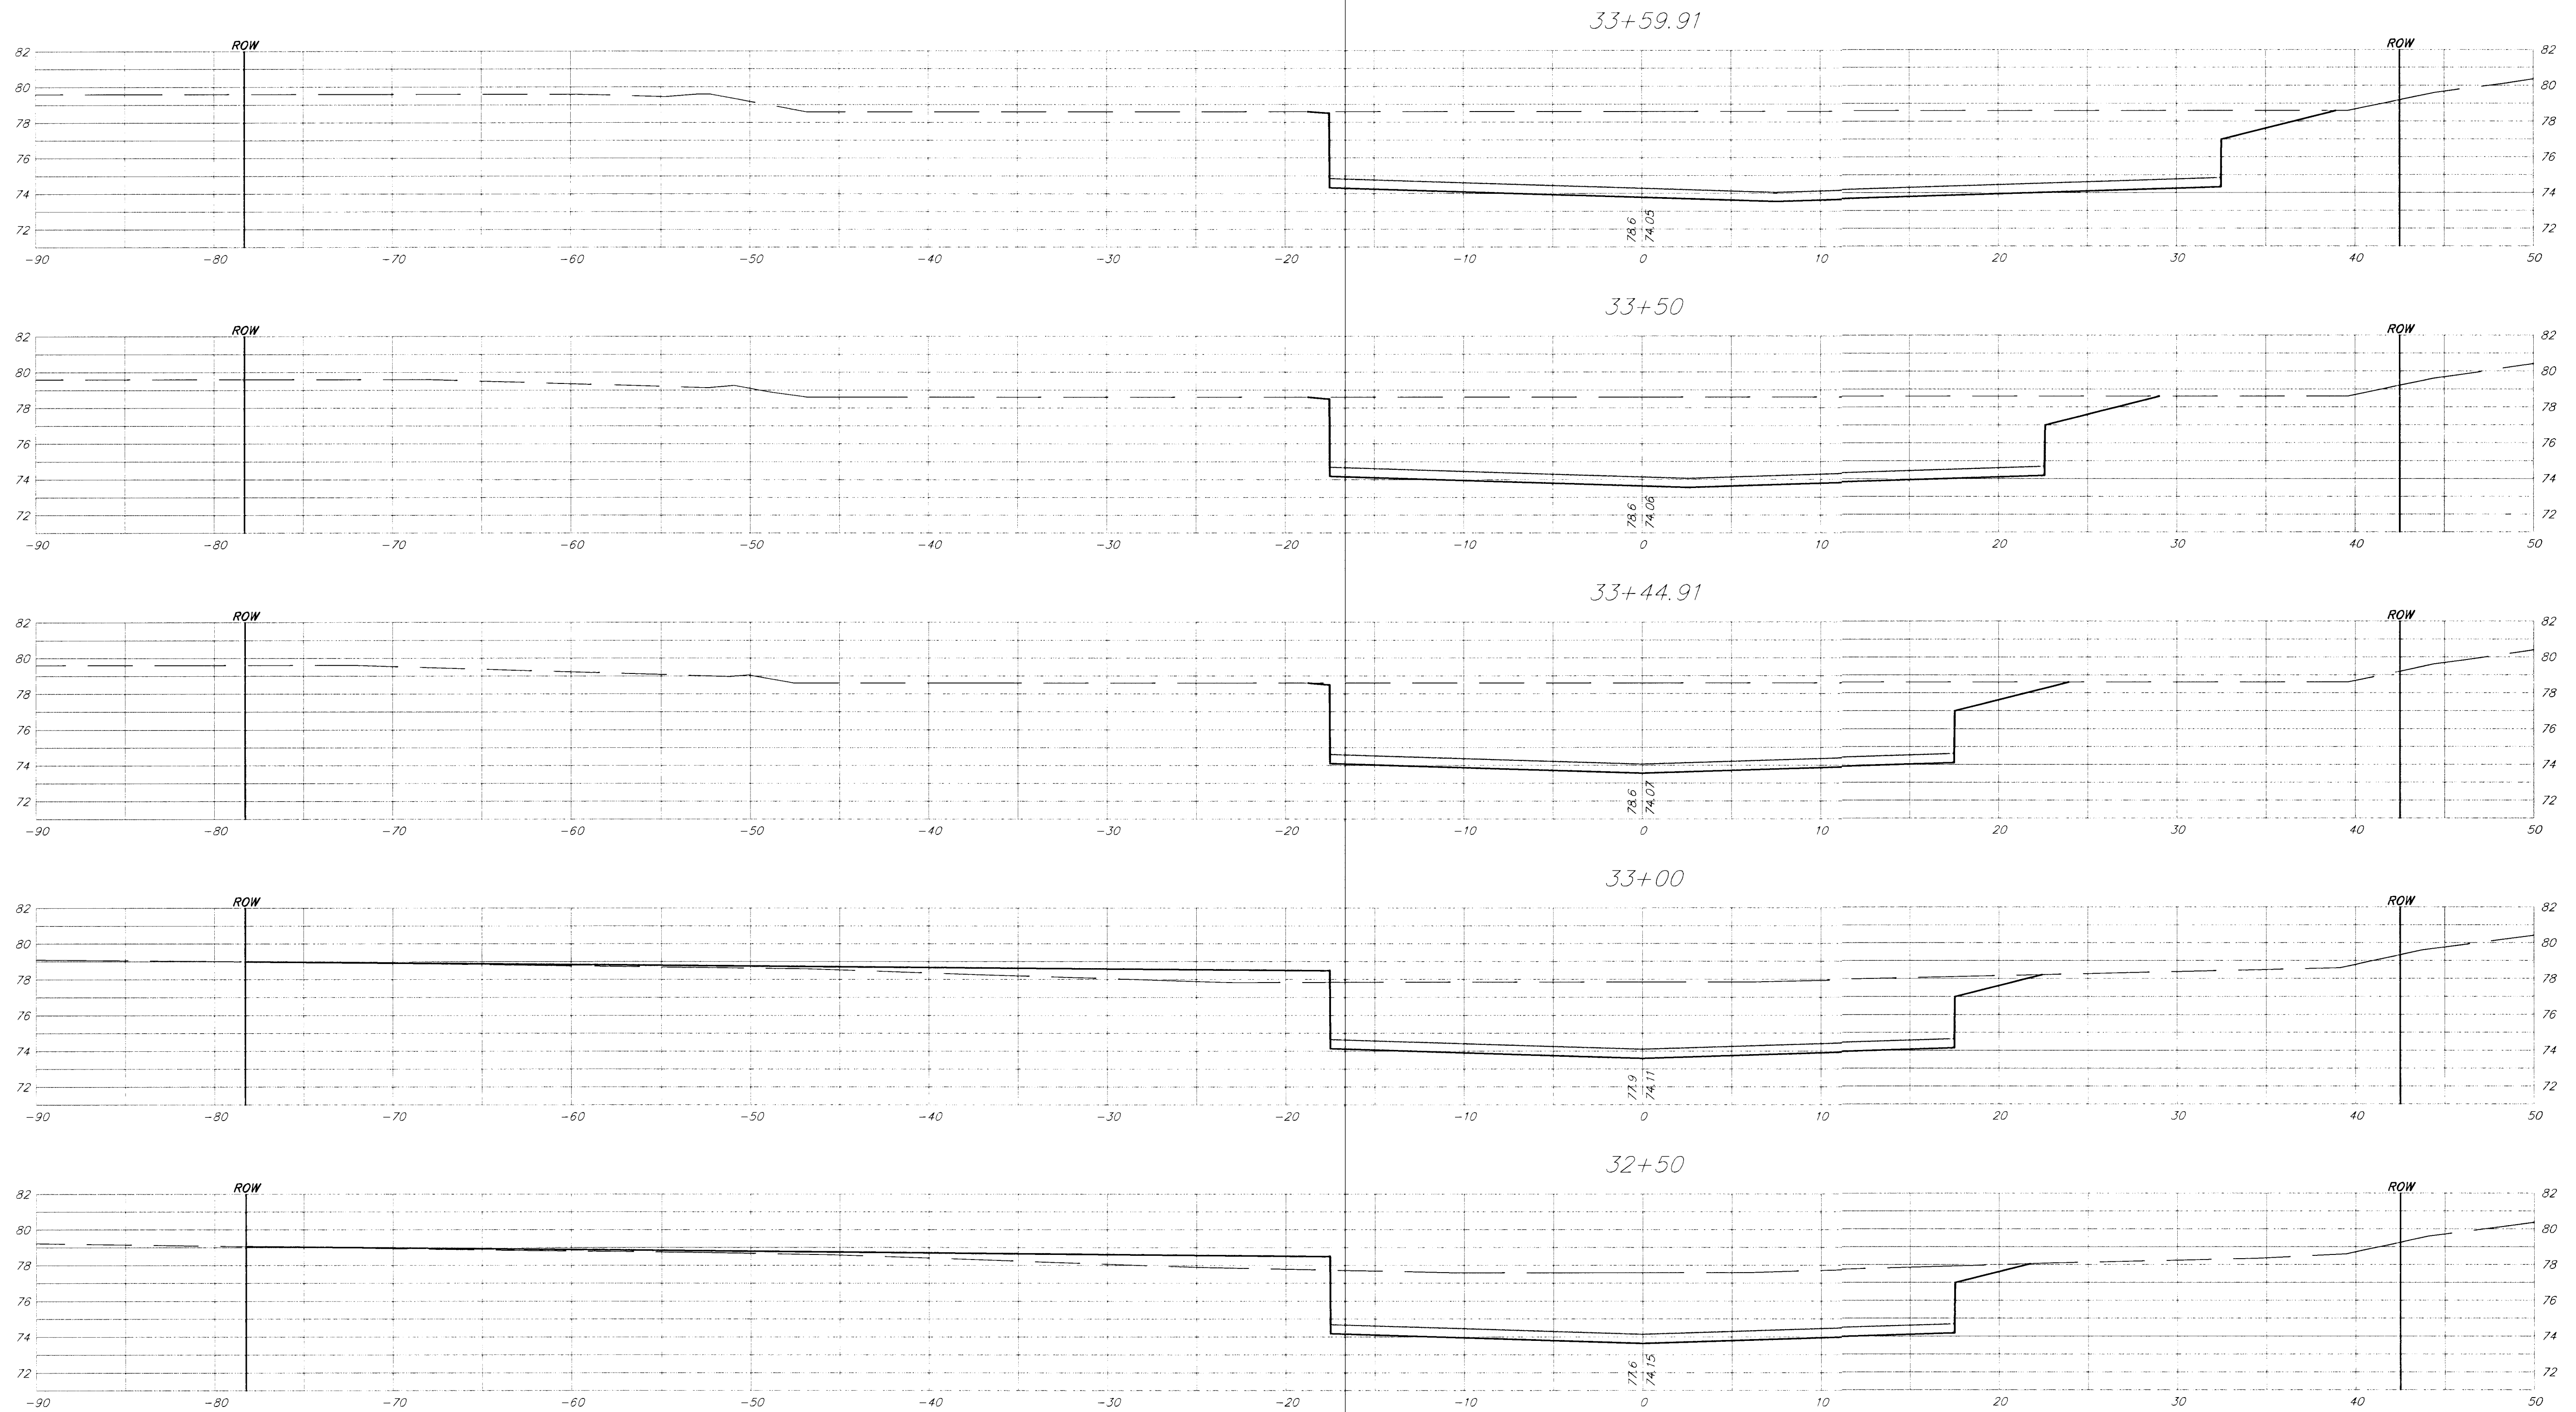

PROJECT NUMBER 472-76-245-83324			SHEET NAME XSEC11		ENGINEERING DIRECTORY F:\Hydraulic\Pond		CAPITAL IMPROVEMENT PROJECT RCBC & CHANNEL CROSS SECTIONS				 BAUGHMAN COMPANY, P.A. ENGINEERING, SURVEYING, & PLANNING 316-282-7271 • 315 ELLIS • WICHITA, KANSAS 67211		SHEET 41 OF 47
DESIGN TPV/JFB	DRAWN TPV	APPROVED JFB	DATE Sept 2001	SCALE 1:5	BAUGHMAN NO 99-09-E453		HYDRAULIC AVENUE PAVING - INCIDENTAL DRAINAGE PROJECT - PHASE 2						