


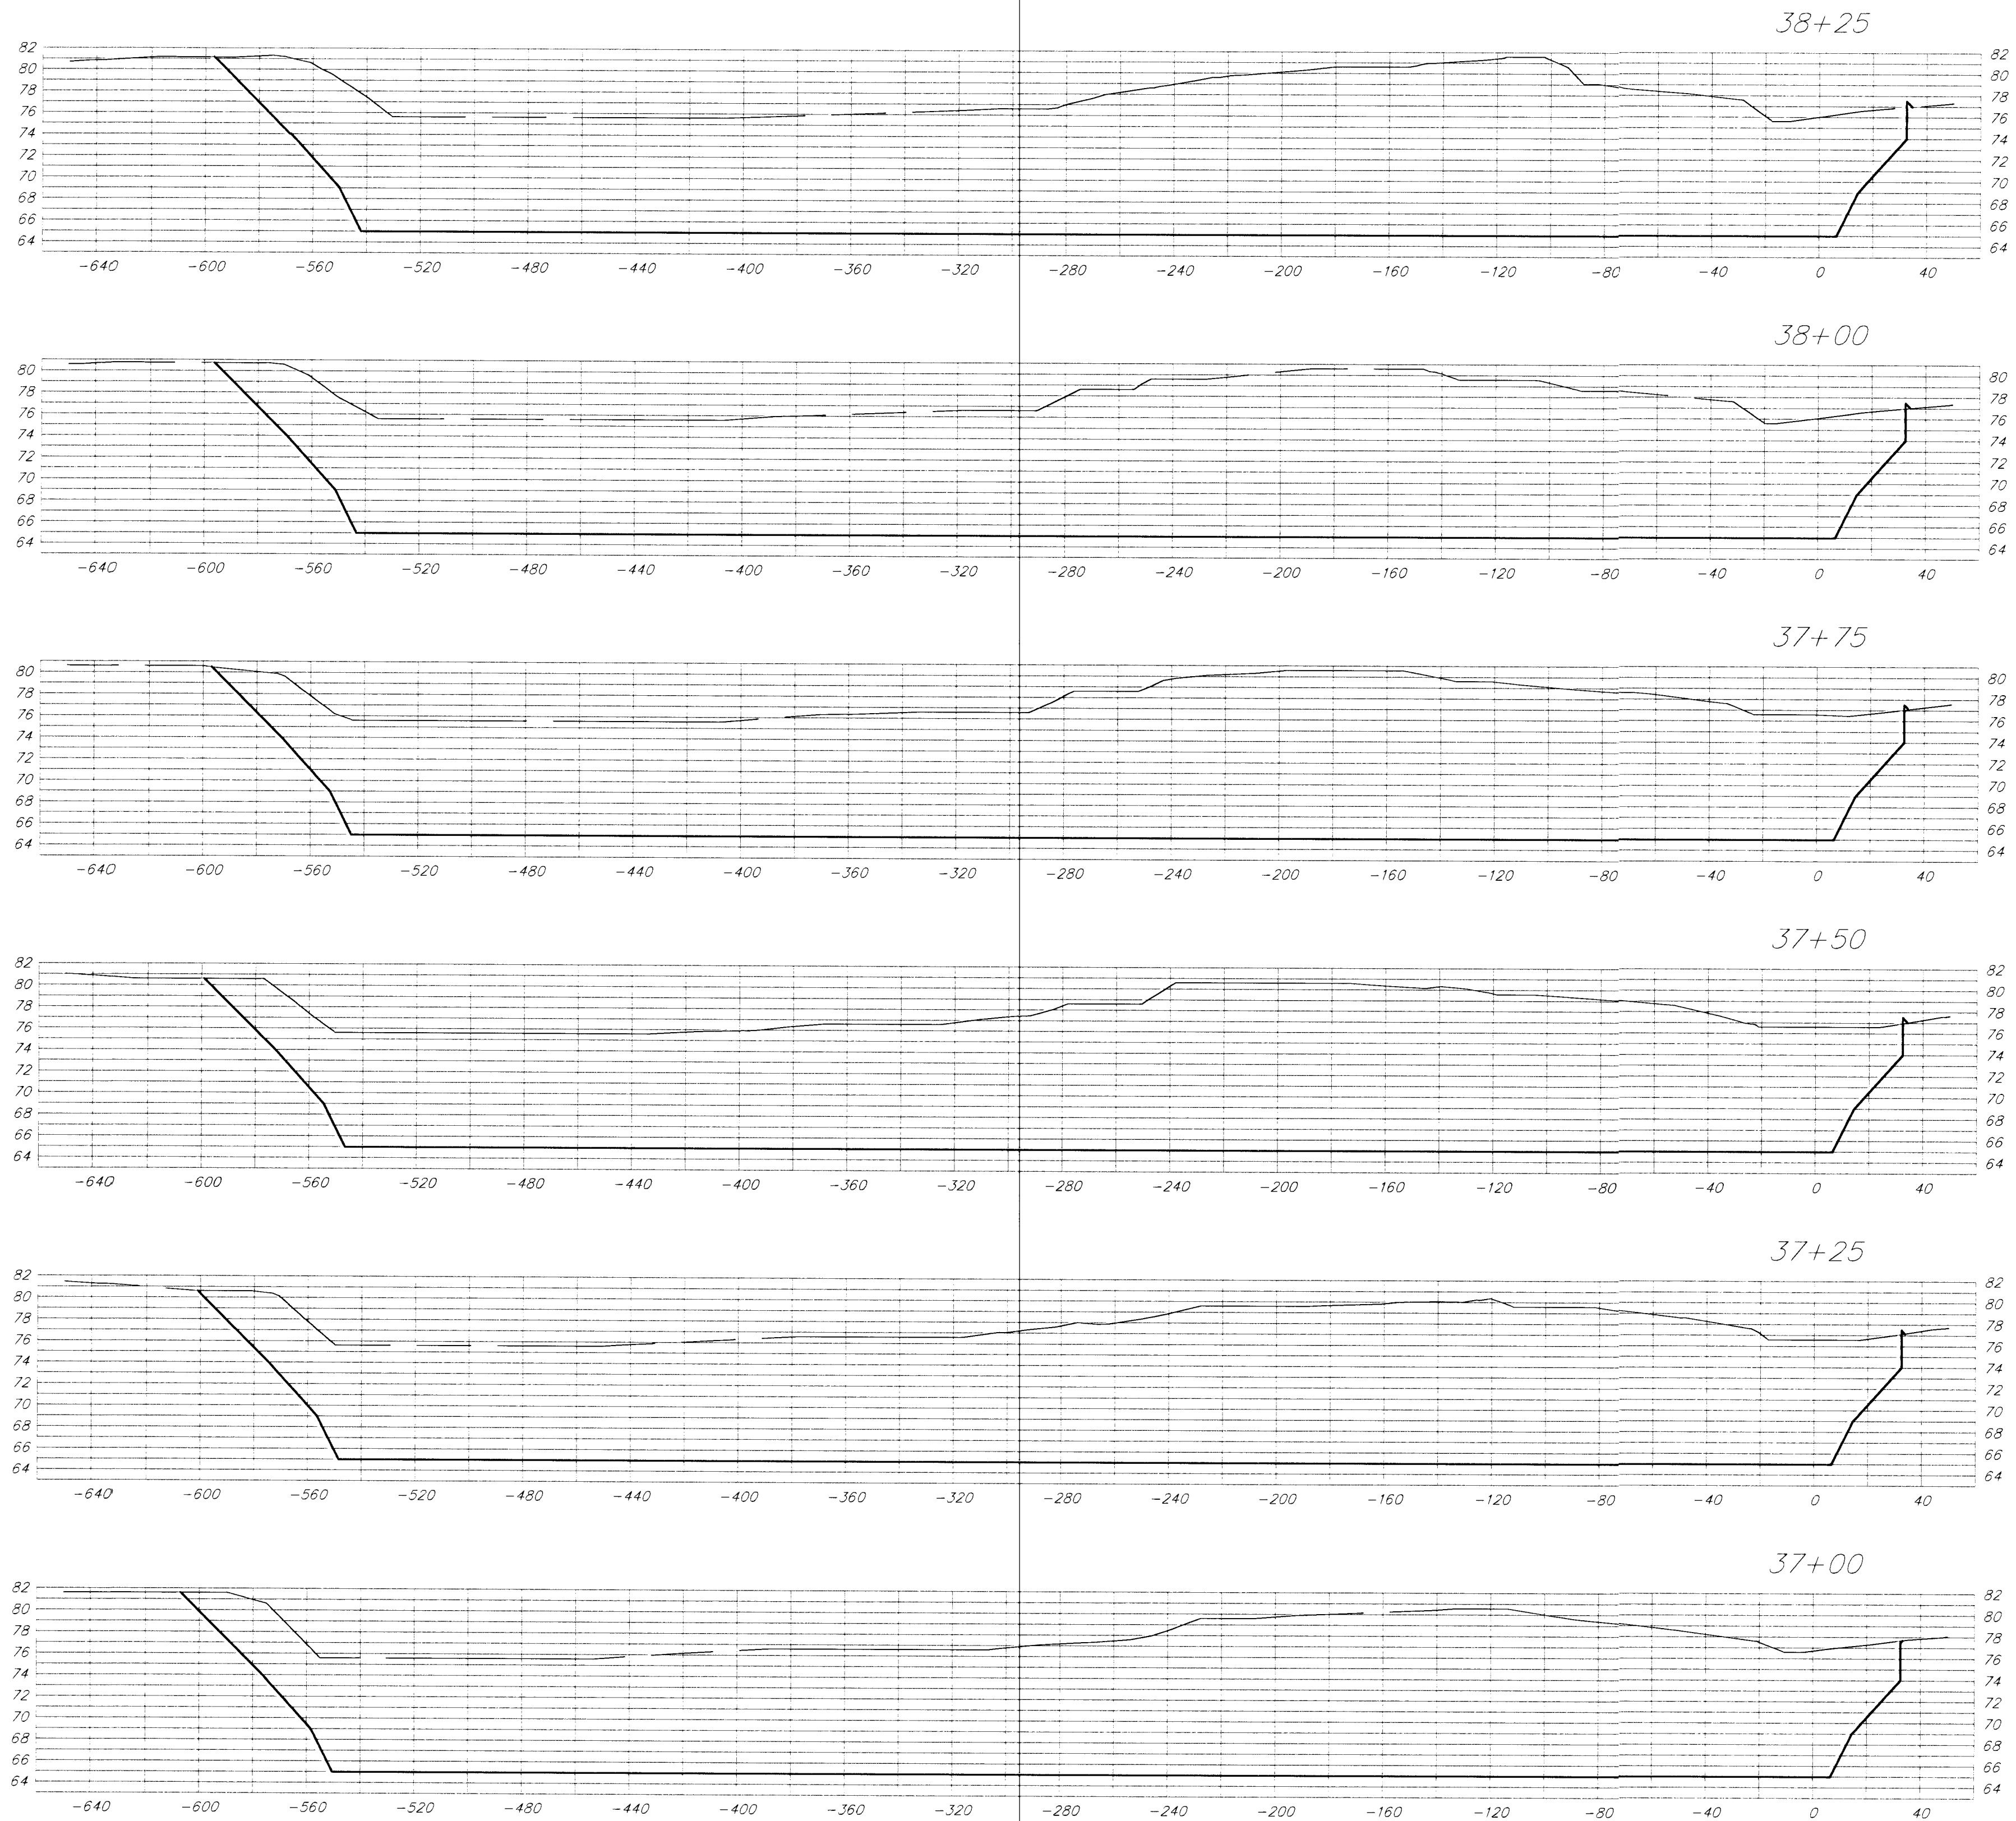

PROJECT NUMBER 472-76-245-83324			SHEET NAME PXSEC03		ENGINEERING DIRECTORY F:\Hydraulic\Pond		CAPITAL IMPROVEMENT PROJECT				 BAUGHMAN COMPANY, P.A. ENGINEERING, SURVEYING, & PLANNING 316-262-7271 • 315 ELLIS • WICHITA, KANSAS 67211	SHEET 45
DESIGN TPV/JFB		DRAWN TPV	APPROVED JFB	DATE Sept 2001	SCALE 1:40H, 1:10V	BAUGHMAN NO 99-09-E453	POND CROSS SECTIONS					OF 47
							HYDRAULIC AVENUE PAVING - INCIDENTAL DRAINAGE PROJECT - PHASE 2					