


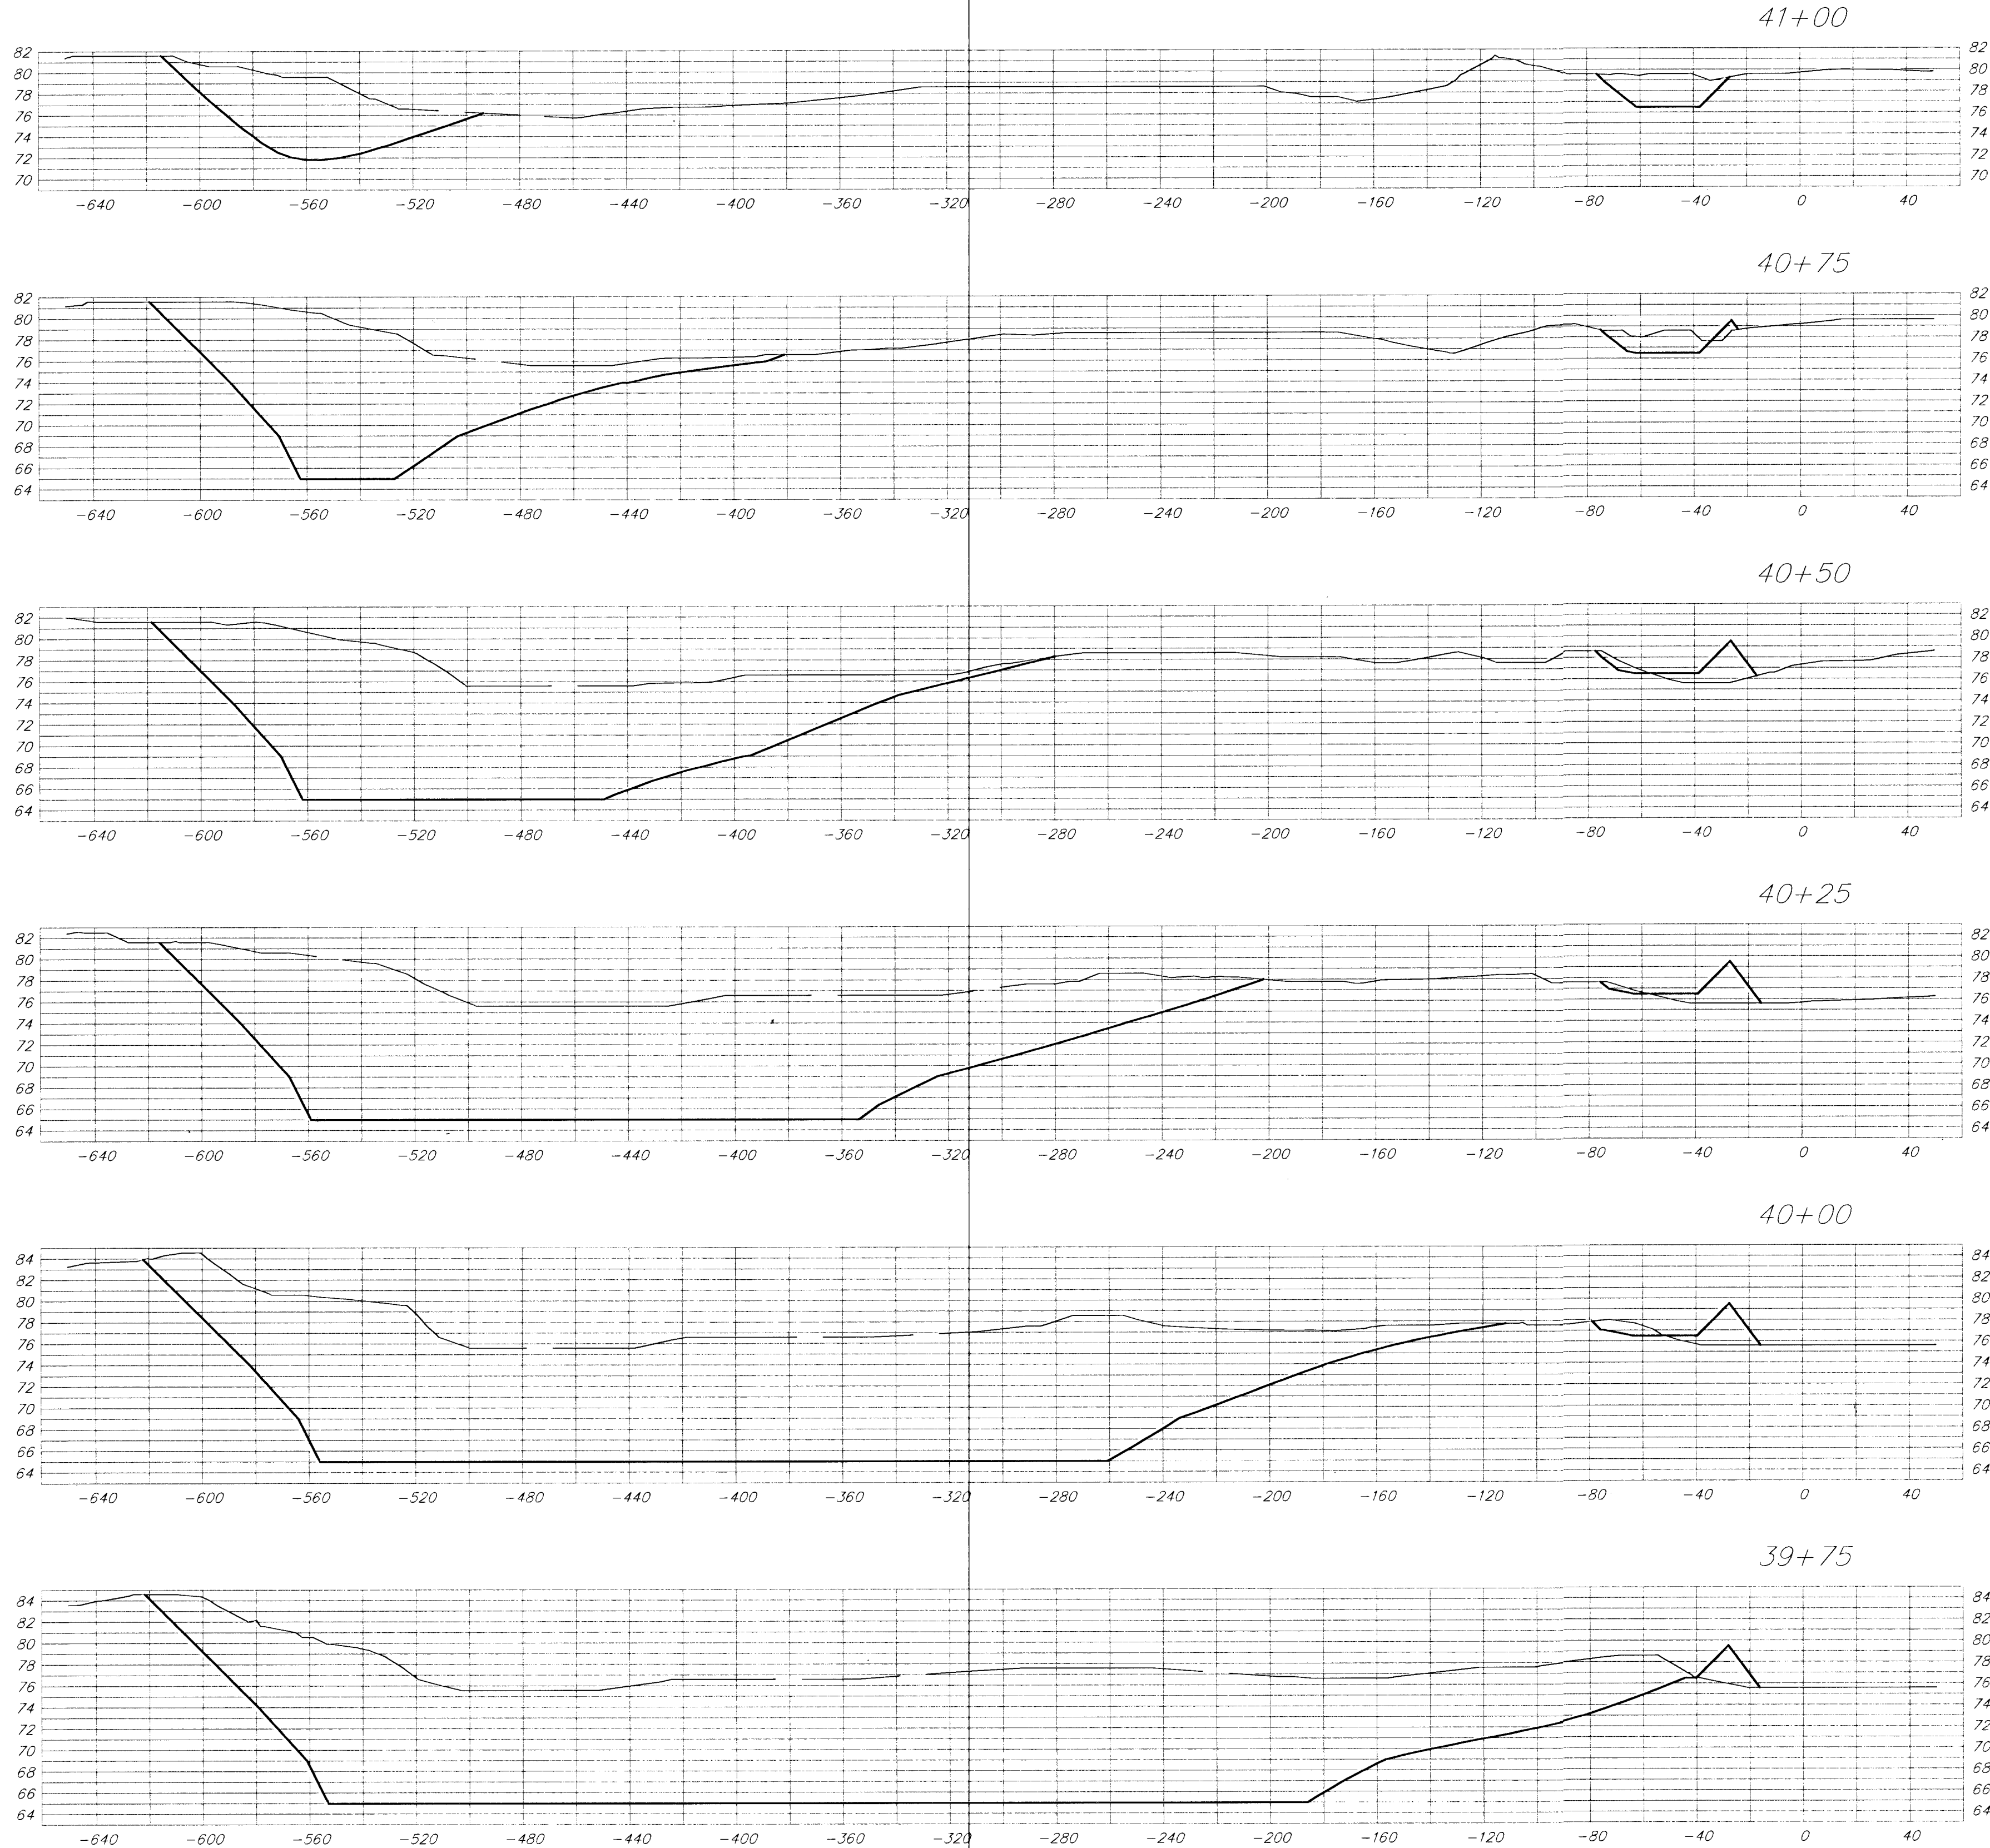

EARTHWORK QUANTITIES:
 The following quantities are for the Detention Pond Only.

Total Earthwork Quantities:
 Excavation -- 144,039.50 C.Y.
 Fill -- 184.65 C.Y.

Pond Excavation is to be Paid for in the following two Bid Items:

Excavation Quantities for Elevations above 70:
 Cut Volume -- 98,300.35 C.Y.

Excavation Quantities for Elevations 70 to 65:
 Cut Volume -- 47,739.15 C.Y.

PROJECT NUMBER 472-76-245-83324		SHEET NAME PXSEC05		ENGINEERING DIRECTORY F:\Hydraulic\Pond	
DESIGN TPV/JFB	DRAWN TPV	APPROVED JFB	DATE Sept 2001	SCALE 1:40H, 1:10V	BAUGHMAN NO 99-09-E453

CAPITAL IMPROVEMENT PROJECT POND CROSS SECTIONS HYDRAULIC AVENUE PAVING - INCIDENTAL DRAINAGE PROJECT - PHASE 2	
--	--

	BAUGHMAN COMPANY, P.A.		SHEET 47 OF 47
	ENGINEERING, SURVEYING, & PLANNING 316-262-7271 • 315 ELLIS • WICHITA, KANSAS 67211		