
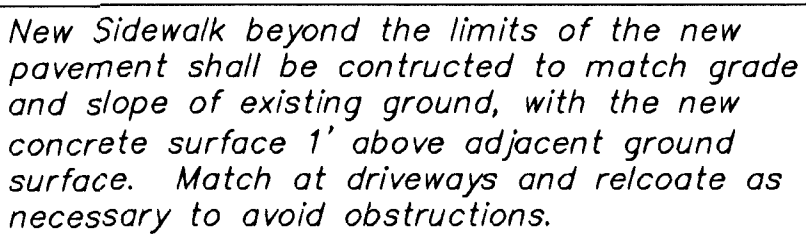


BM #9 - City of Wichita Bench Mark Disc, 48.6' South and
32.4' West of Centerlines Hydraulic and Mac Arthur
Sta. 168+35.3, 32.4' Rt.
Elev. = 86.98 (City Datum)

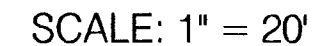

In Areas Where the Proposed Sidewalks Abuts and Existing Curb, the Sidewalk Section is to be Thickened. See Detail, Sheet 10.

Construct 6" Reinf. Concrete Pavement Thru Drive Section. Cost to be INCIDENTAL to the Bid Item "6" Reinf. Sidewalk Pavement".

Remove and Reset Ex.
Guard Posts as Necessary
for Sidewalk Construction.

Construct 6' Wide Concrete
Sidewalk (4") as Shown

Construct 6" Reinf. Concrete Pavement Thru Drive Section. Cost to be INCIDENTAL to the Bid Item "6" Reinf. Sidewalk Pavement".

Note:
*Pavement, Sidewalks, and
Etc. To Be Removed Are
Indicated By:*

PROJECT NUMBER 472-76-245-83324			SHEET NAME Pav11		ENGINEERING DIRECTORY F:\Eng\Hydraulic\pav
DESIGN JFB	DRAWN STAFF	APPROVED JFB	DATE Sept. 2002	SCALE Noted	BAUGHMAN NO 99-09-E450

CAPITAL IMPROVEMENT PROJECT
HYDRAULIC AVENUE
47th STREET to MACARTHUR ROAD
PAYING PLAN - Sta. 172 + 78.85 - 174 + 26.45

BAUGHMAN COMPANY, P.A.
ENGINEERING, SURVEYING, & PLANNING
316-262-7271 * 315 ELLIS * WICHITA, KANSAS 67211