
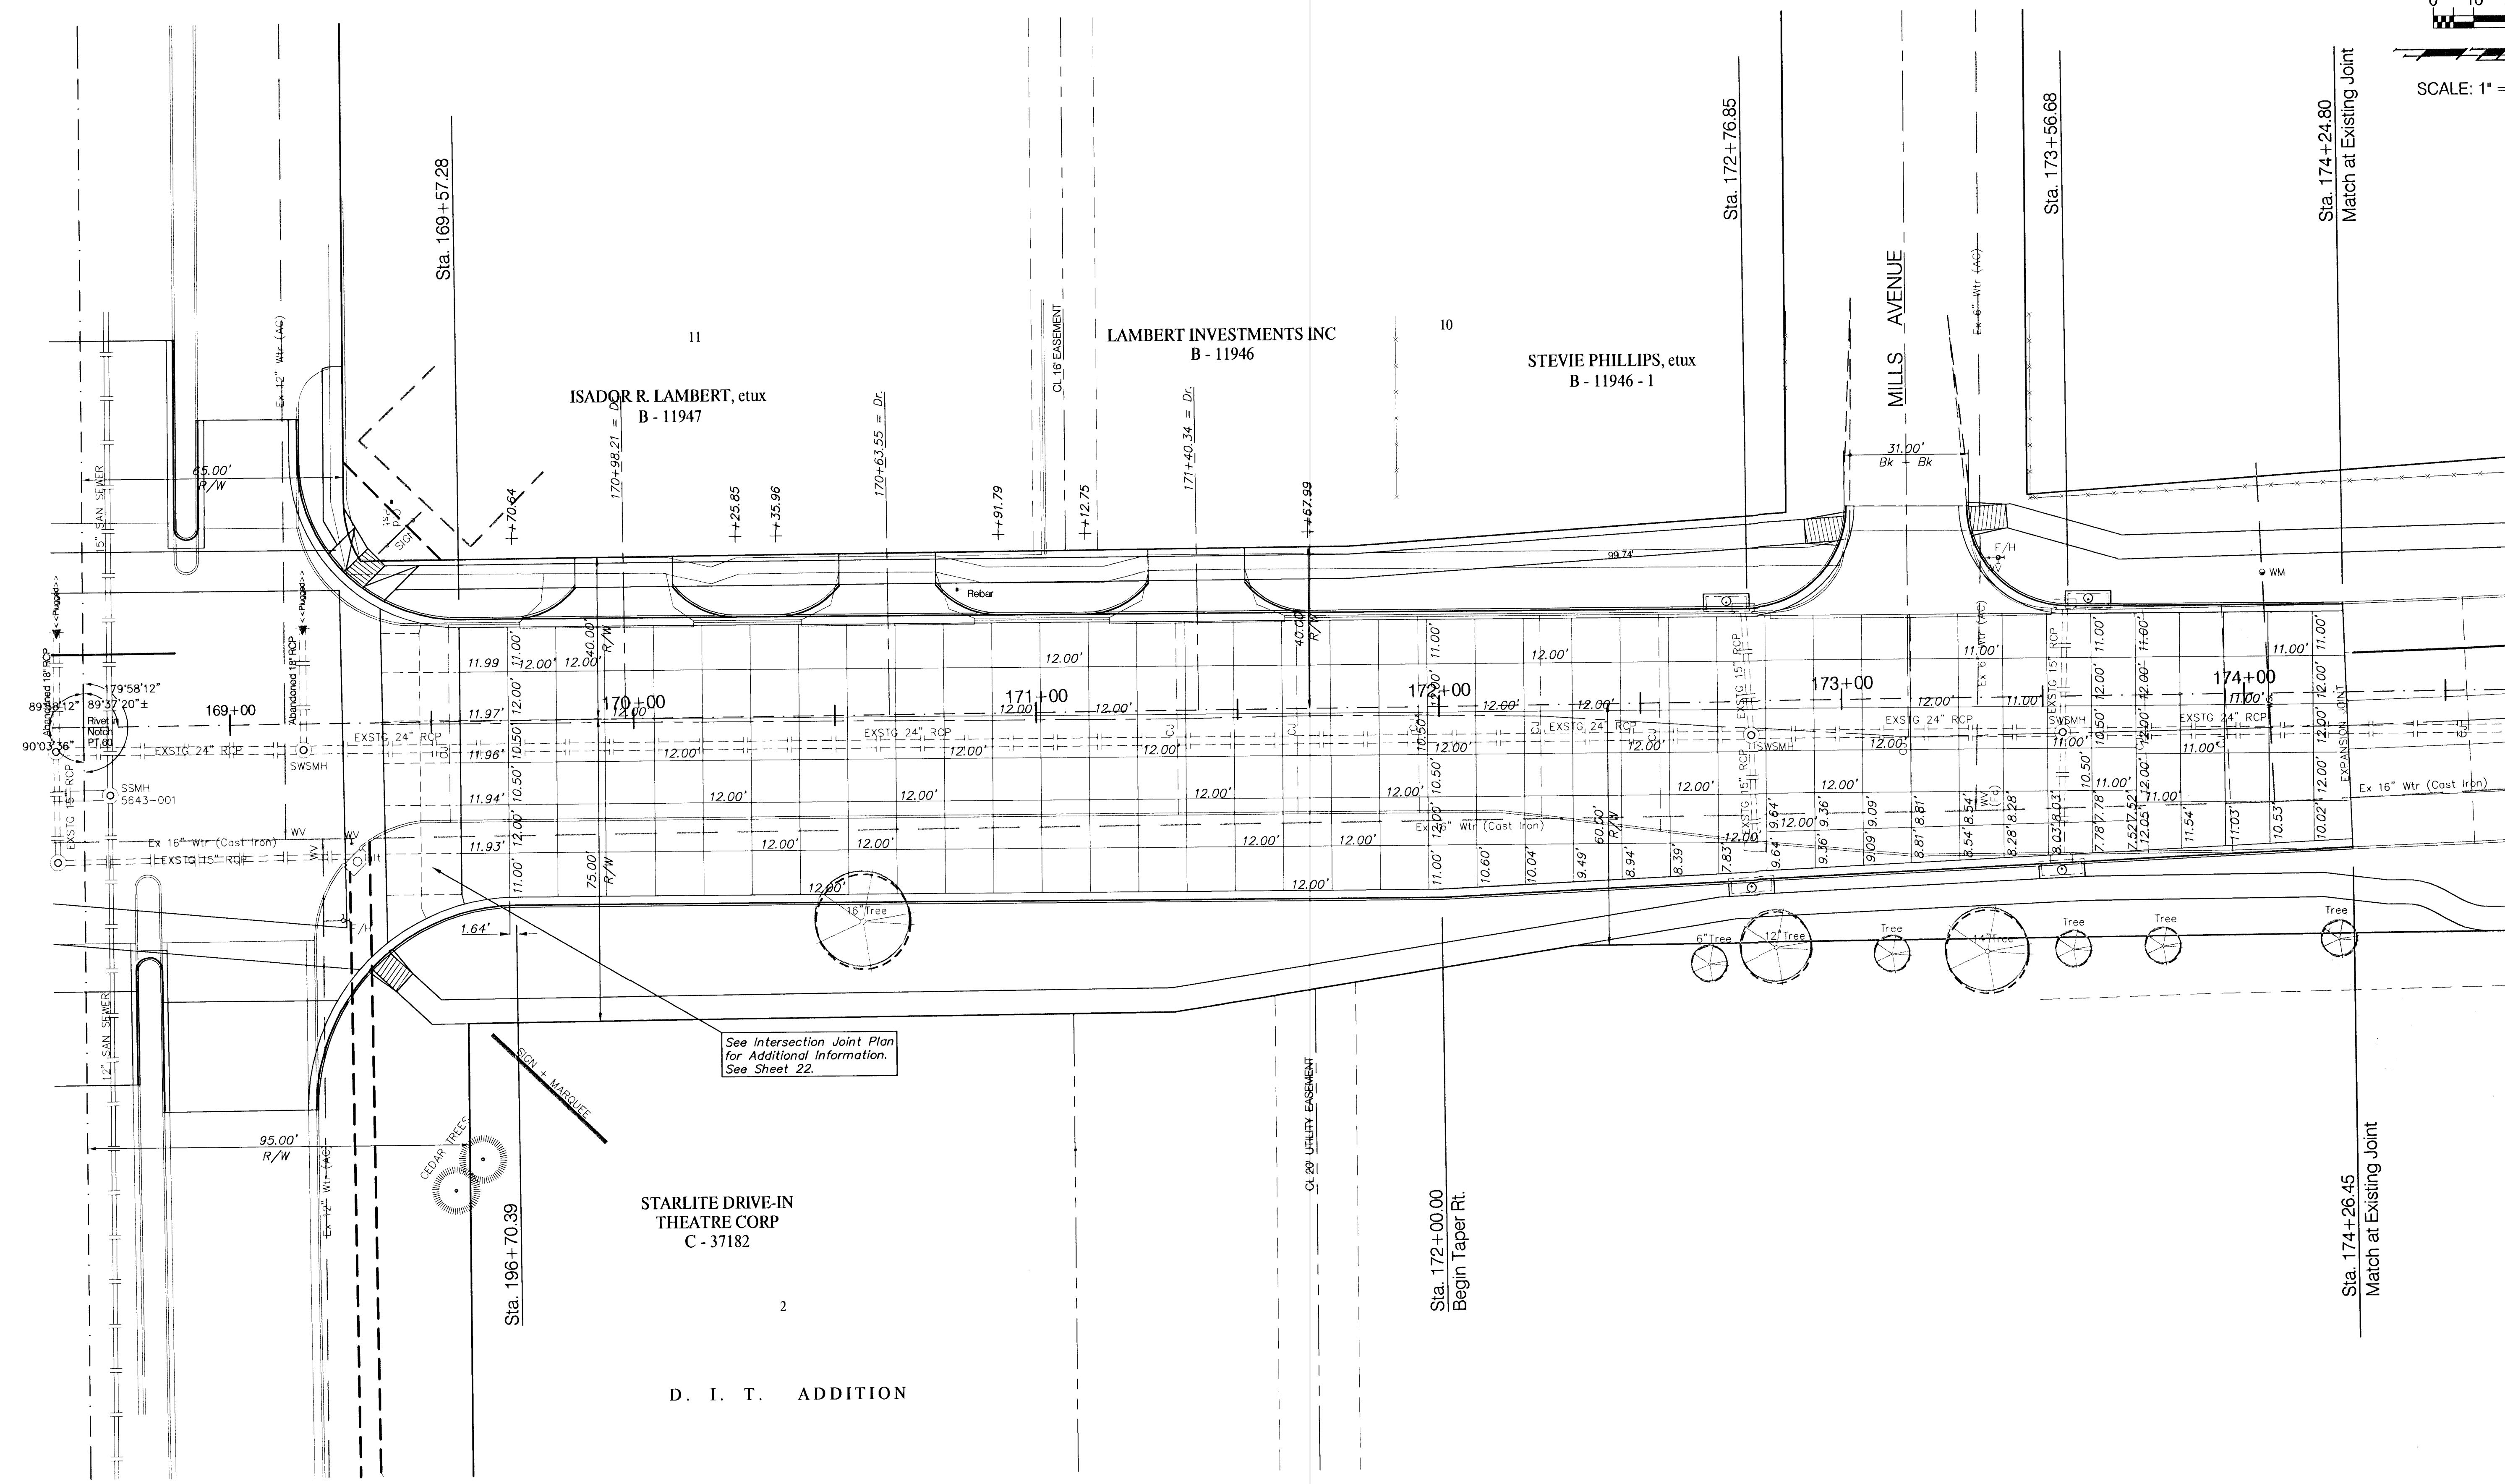


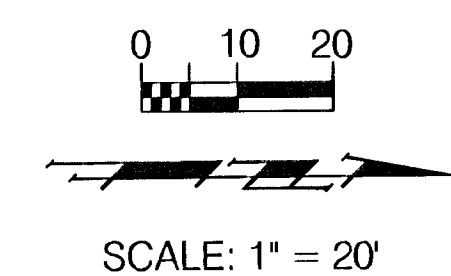

|                                    |                |                         |                    |                                               |                           |
|------------------------------------|----------------|-------------------------|--------------------|-----------------------------------------------|---------------------------|
| PROJECT NUMBER<br>472-76-245-83324 |                | SHEET NAME<br>Hyd-Joint |                    | ENGINEERING DIRECTORY<br>F:\Eng\Hydraulic\pav |                           |
| DESIGN<br>TPV                      | DRAWN<br>Staff | APPROVED<br>JFB         | DATE<br>Sept. 2002 | SCALE<br>Noted                                | BAUGHMAN NO<br>99-09-E450 |

CAPITAL IMPROVEMENT PROJECT  
**HYDRAULIC AVENUE JOINT PLAN**  
HYDRAULIC AVENUE PAVING - 47TH STREET SOUTH TO MACARTHUR ROAD

**BAUGHMAN COMPANY, P.A.**  
ENGINEERING, SURVEYING, & PLANNING  
316-262-7271 • 315 ELLIS • WICHITA, KANSAS 67211

SHEET  
24  
OF  
102