

BENCHMARK:

BM #5 - City of Wichita Bench Mark Disc, 35' South and 25'
East of Centerlines Hydraulic and 43rd St. South.
Sta. 141+72.24, 25' Rt.
Elev. = 82.13 (City Datum)

HORTEN'S ADDITION

Sta. 12+77.03, Line 1 =
Sta. 0+00.00, Line 1C =
B.L. Sta. 144+85.00, 26.50' Lt.
Construct Inlet (Double)(Type 1)
(11'4" x 6'4")
Top Elev. = 81.62

GEORGE L. CRAIG S.
MERRITT
B - 12325

LOUIS FIFTH ADDITION
2

WEBSTER H & PAMELA J.
THOMPSON
B - 12303

STANLEY R. MARTHA K.
WEILERT
C - 40204

BLK B
1
BALCH HOMESTEAD
ADDITION



JAMES O.
YOUNGERS
C - 104 - UP

RALPH A. CONE
C - 103 - UP

ROYCE HALEY
B - 18 - UP

Sta. 10+00.0, Line 1 =
Sta. 0+42.34, Line 1A =
Sta. 0+31.71, Line 1B =
B.L. Sta. 142+07.97, 26.82' Lt.
Construct Reinf. Conc. Junction
(22'4" x 6'4")
Rim Elev. = 82.07

PAHM-HUY QUANG, etux
B - 12326

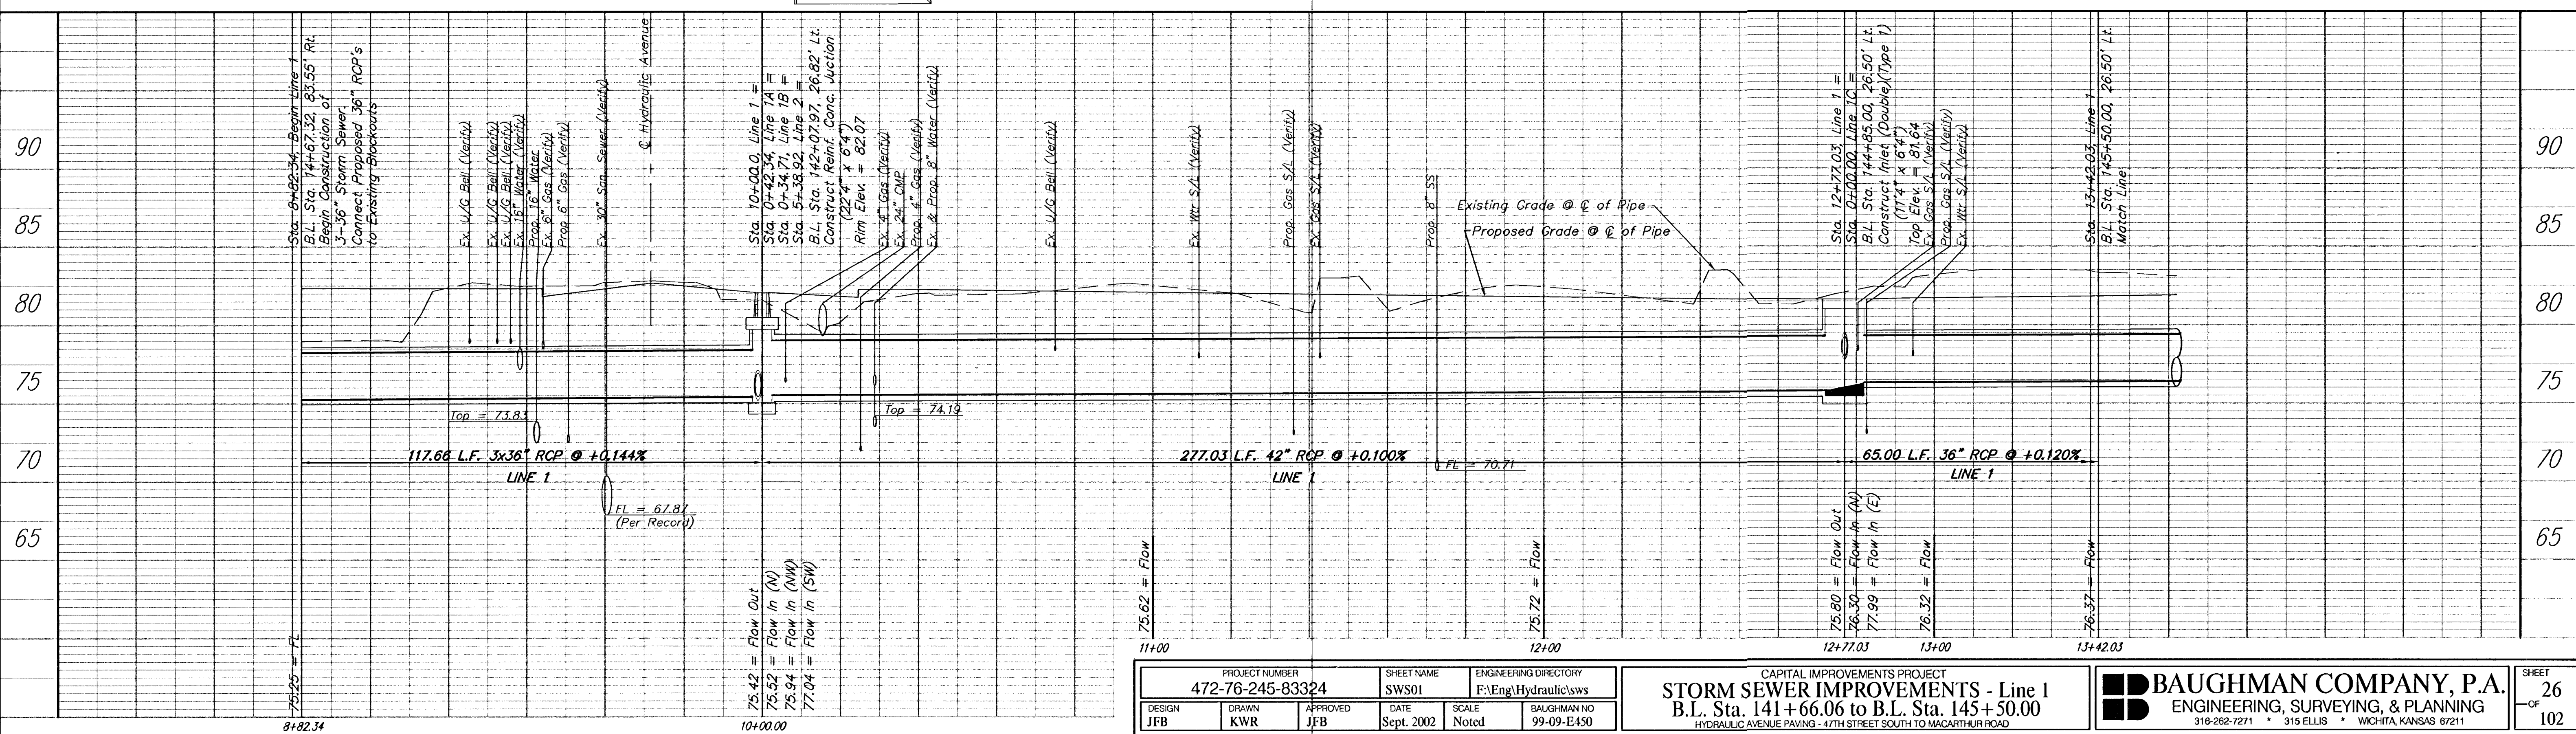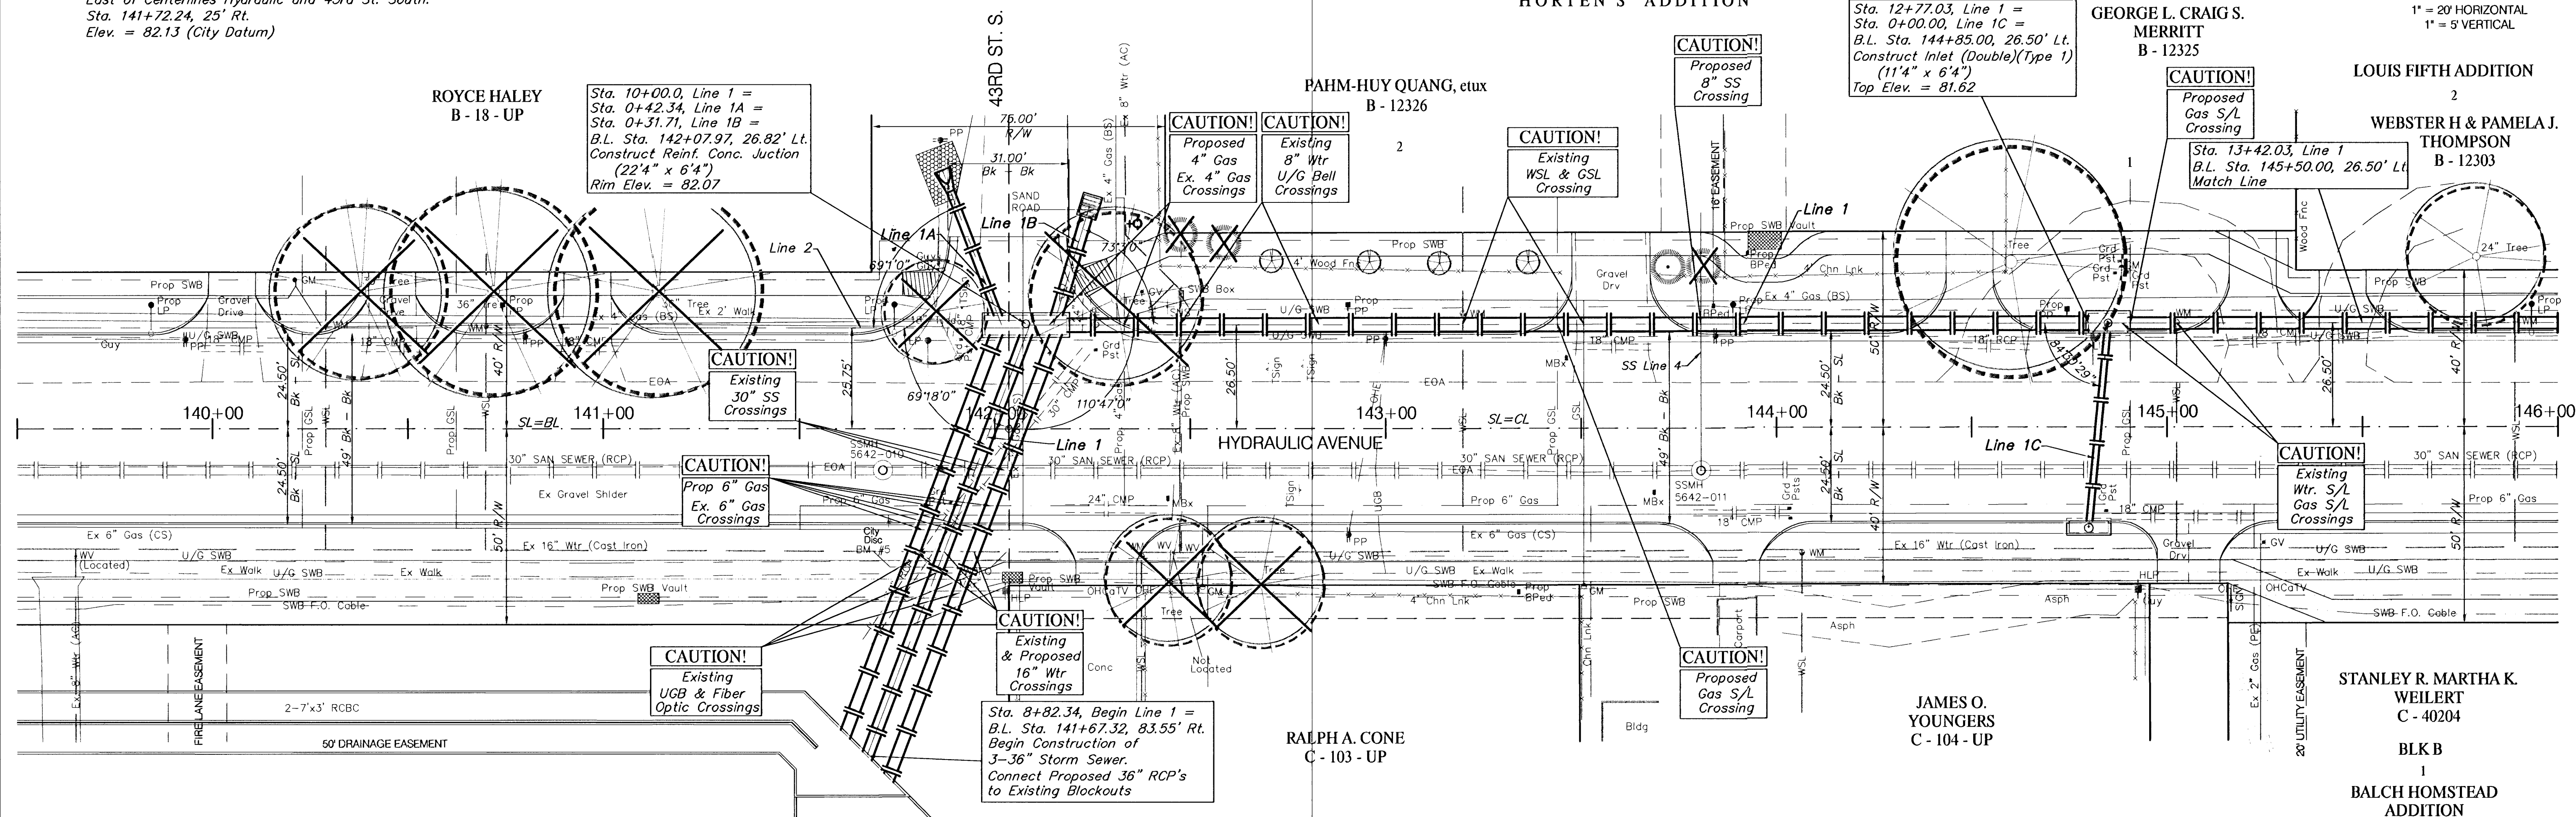

PROJECT NUMBER 472-76-245-83324	SHEET NAME SWS01	ENGINEERING DIRECTORY F:\Eng\Hydraulic\sws
DESIGN JFB	DRAWN KWR	APPROVED JFB
DATE Sept. 2002	SCALE Noted	BAUGHMAN NO 99-09-E450

CAPITAL IMPROVEMENTS PROJECT
STORM SEWER IMPROVEMENTS - Line 1
B.L. Sta. 141+66.06 to B.L. Sta. 145+50.00
HYDRAULIC AVENUE PAVING - 47TH STREET SOUTH TO MACARTHUR ROAD

BAUGHMAN COMPANY, P.A.
ENGINEERING, SURVEYING, & PLANNING
318-262-7271 • 315 ELLIS • WICHITA, KANSAS 67211

SHEET
OF
26
102