



BM #2 - RR Spike in West face of HLP, East side of Hydraulic,
South of Fernwood and North of 46th St. South.
Sta. 122+83, 41' Rt.
Elev. = 85.33 (City Datum)

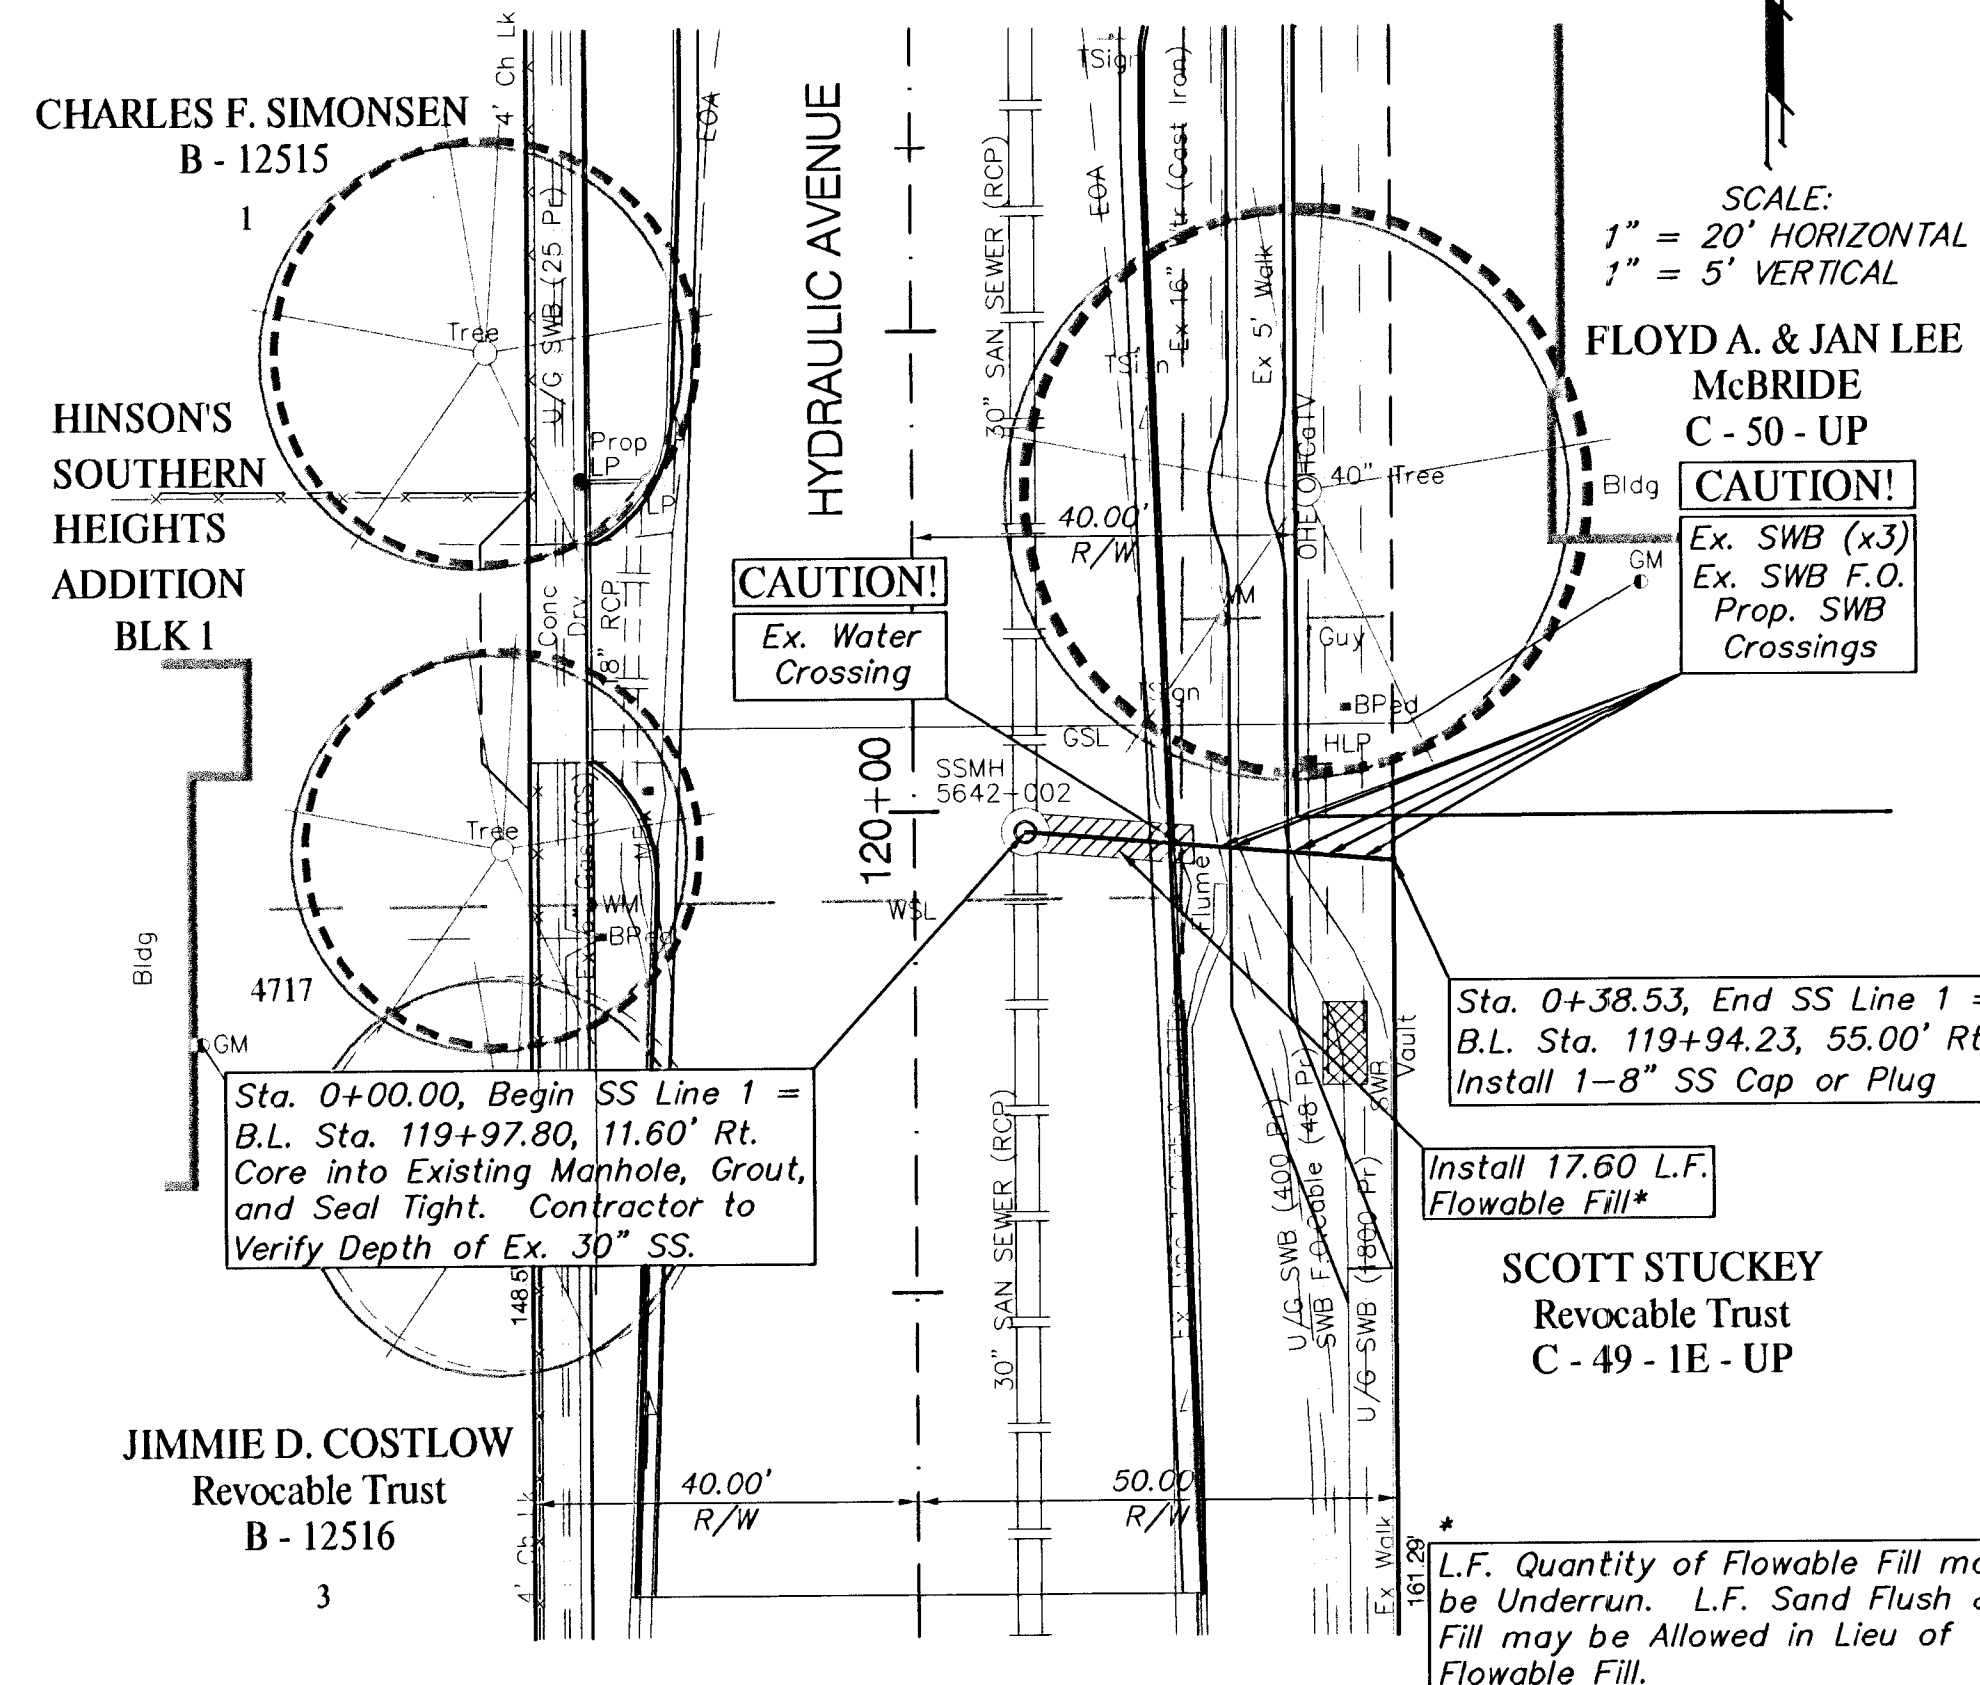

BM #4 - RR Spike in West face of 2nd HLP, South of 43rd St.
South, East side of Hydraulic. Sta. 136+57, 41' Rt.
Elev. = 82.34 (City Datum)

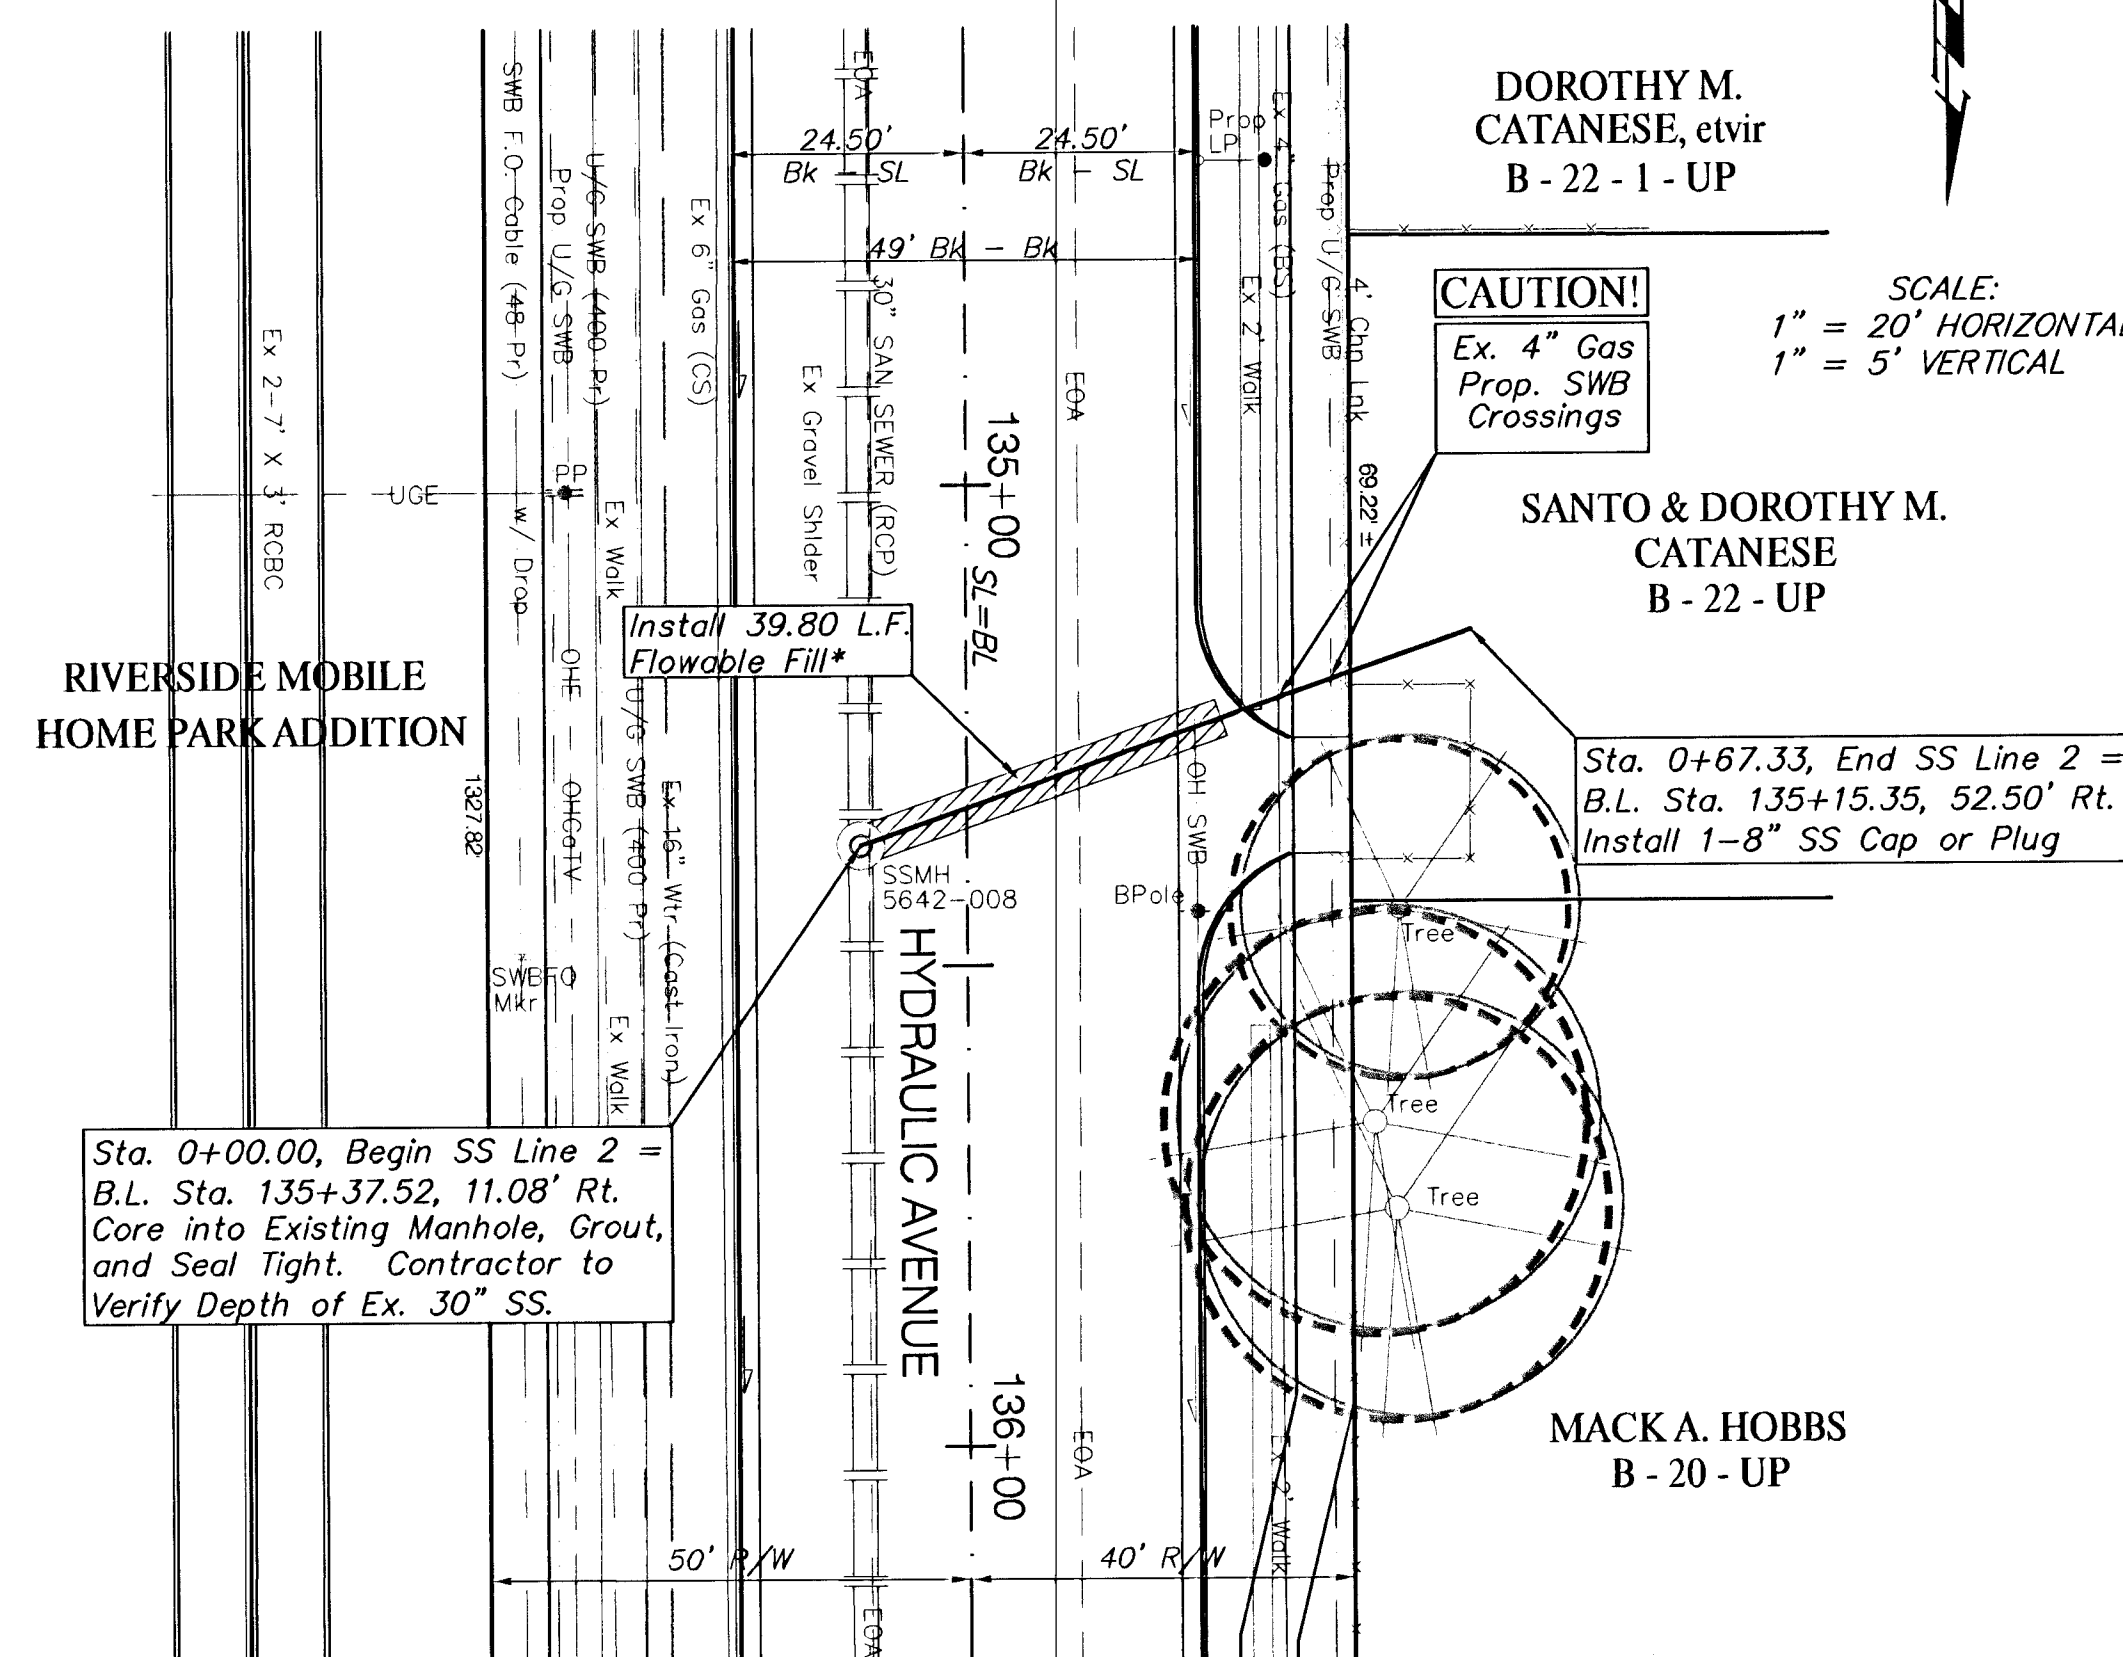

BM #4 - RR Spike in West face of 2nd HLP, South of 43rd St.
South, East side of Hydraulic. Sta. 136+57, 41' Rt.
Elev. = 82.34 (City Datum)

