


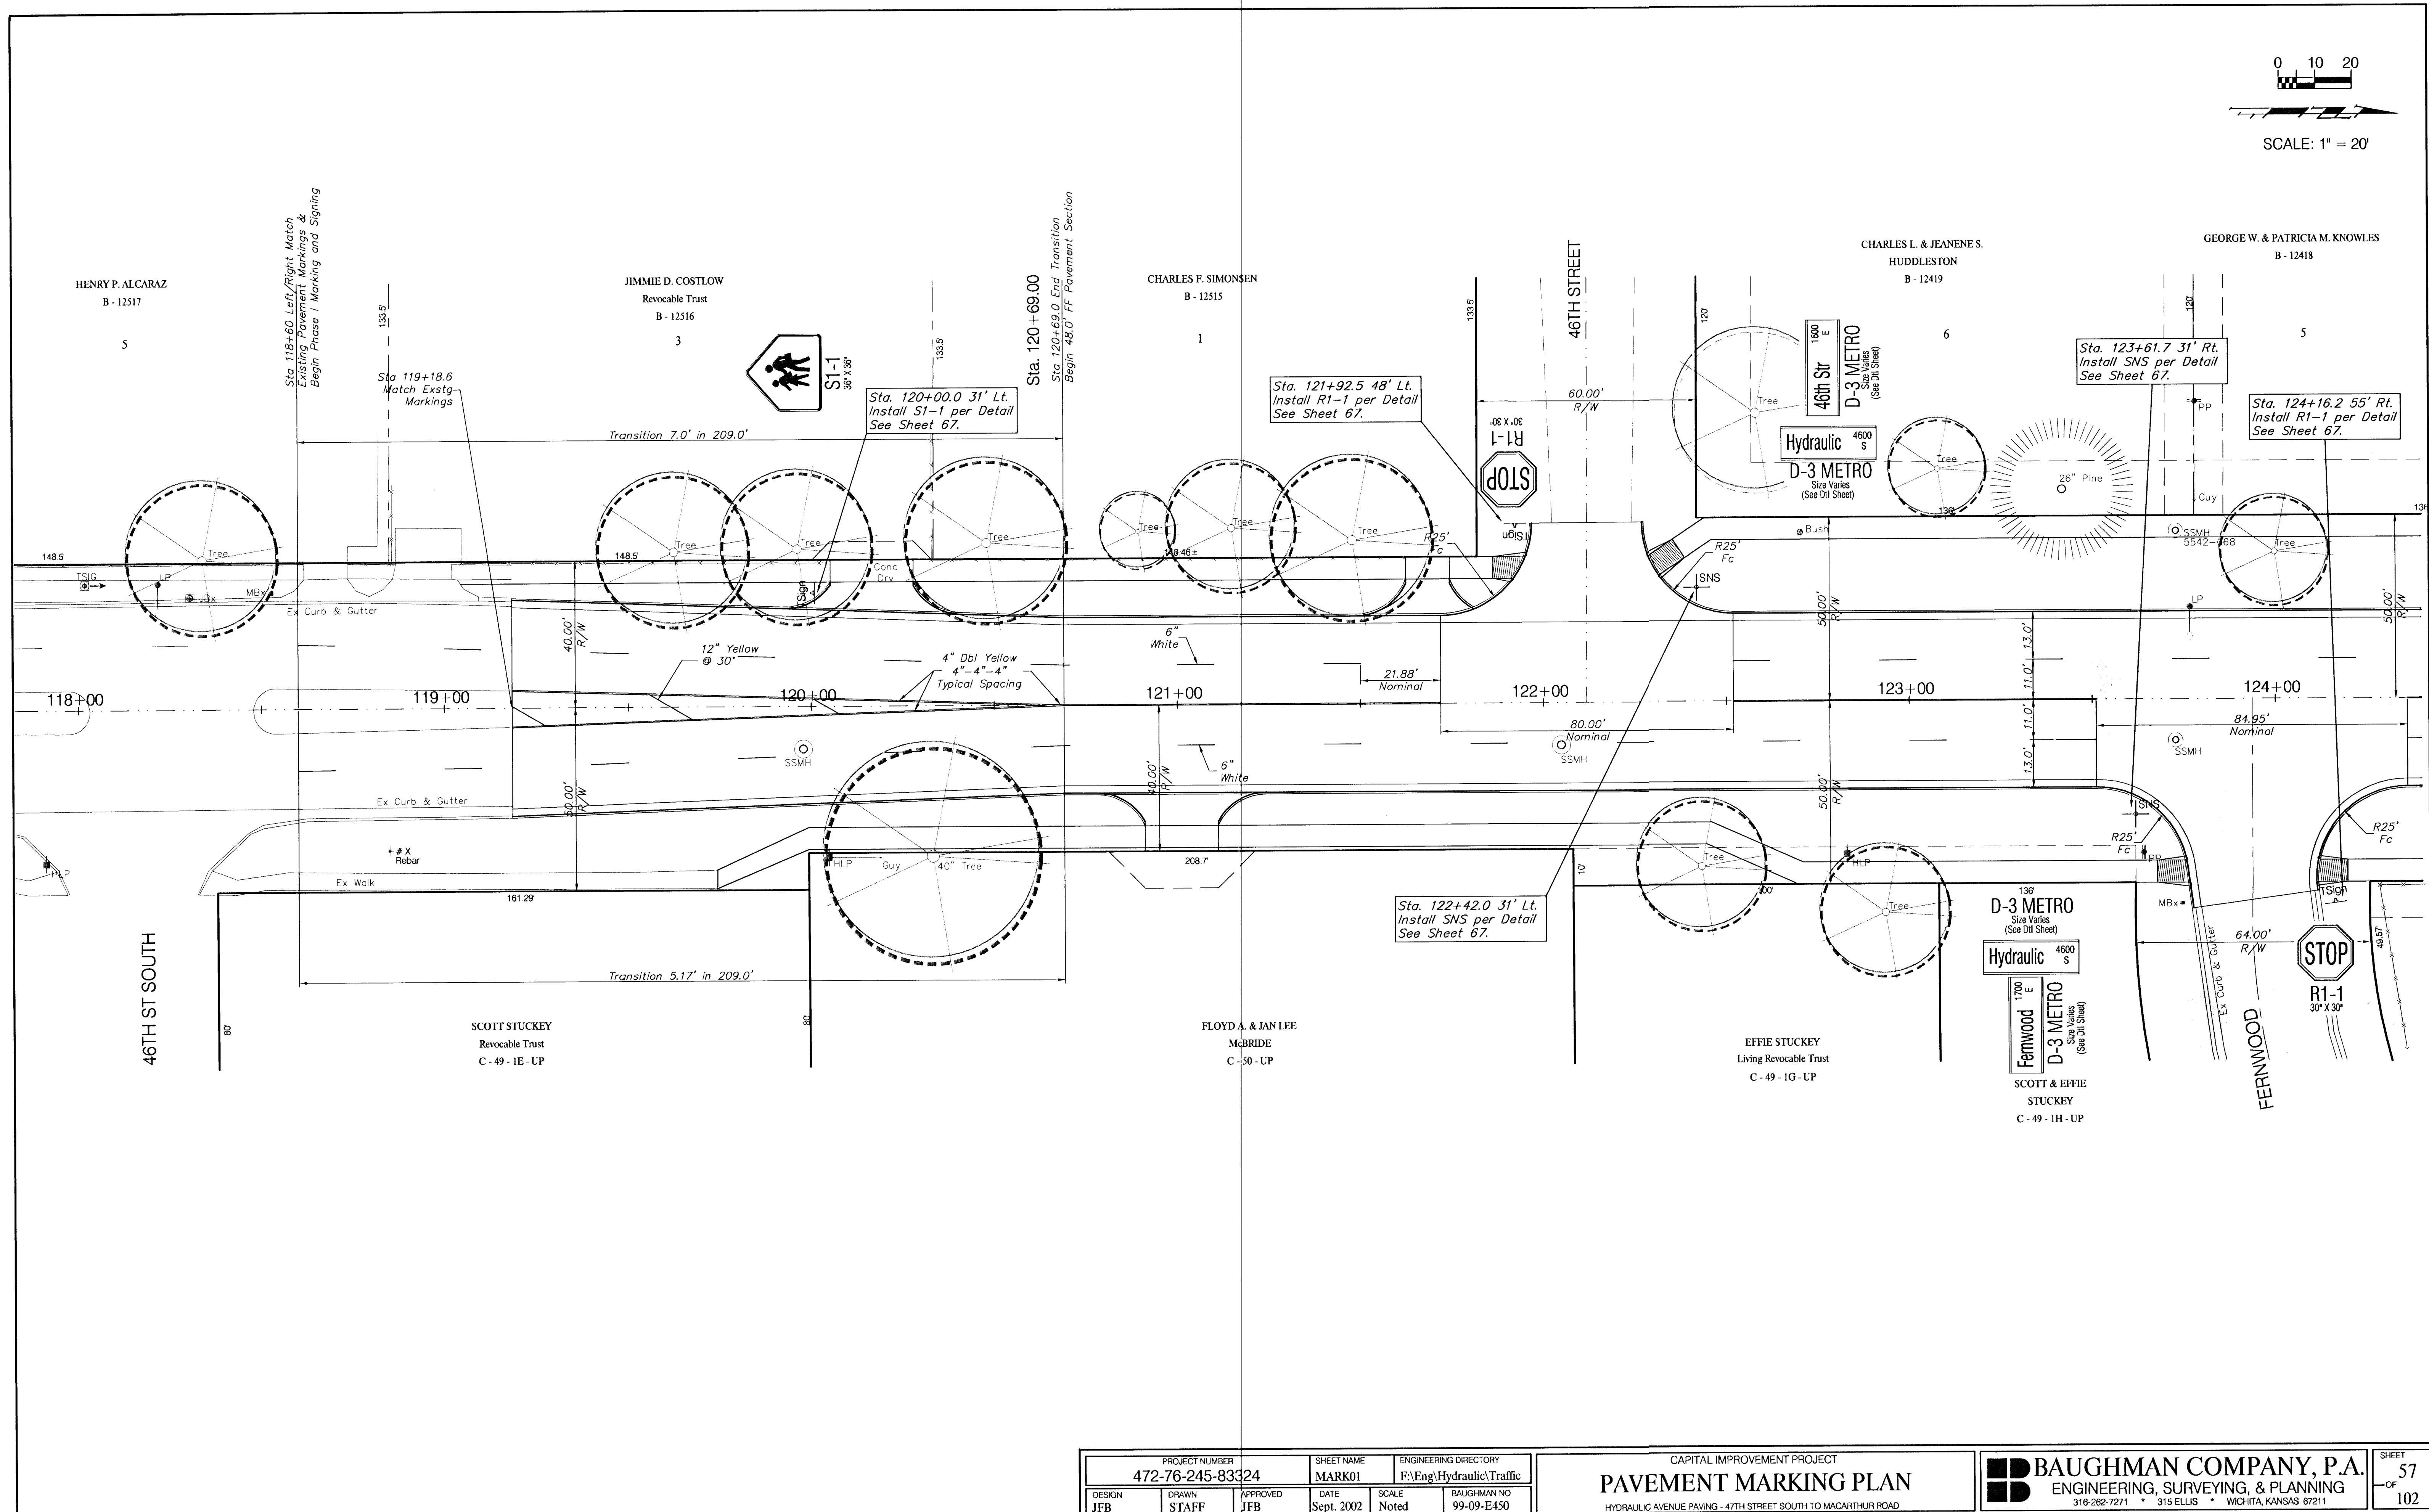

PROJECT NUMBER 472-76-245-83324		SHEET NAME MARK01		ENGINEERING DIRECTORY F:\Eng\Hydraulic\Traffic	
DESIGN JFB	DRAWN STAFF	APPROVED JFB	DATE Sept. 2002	SCALE Noted	BAUGHMAN NO 99-09-E450

PAVEMENT MARKING PLAN

BAUGHMAN COMPANY, P.A.
ENGINEERING, SURVEYING, & PLANNING
316-262-7271 * 315 ELLIS * WICHITA, KANSAS 67211