


GEORGE W. & PATRICIA M. KNOWLES
B - 12418

RALPH W. PARKER
B - 12409

GERTRUDE A. KAITMAN
B - 12408

SANTO & DOROTHY M.
CATANESE
B - 22 - 4 - UP

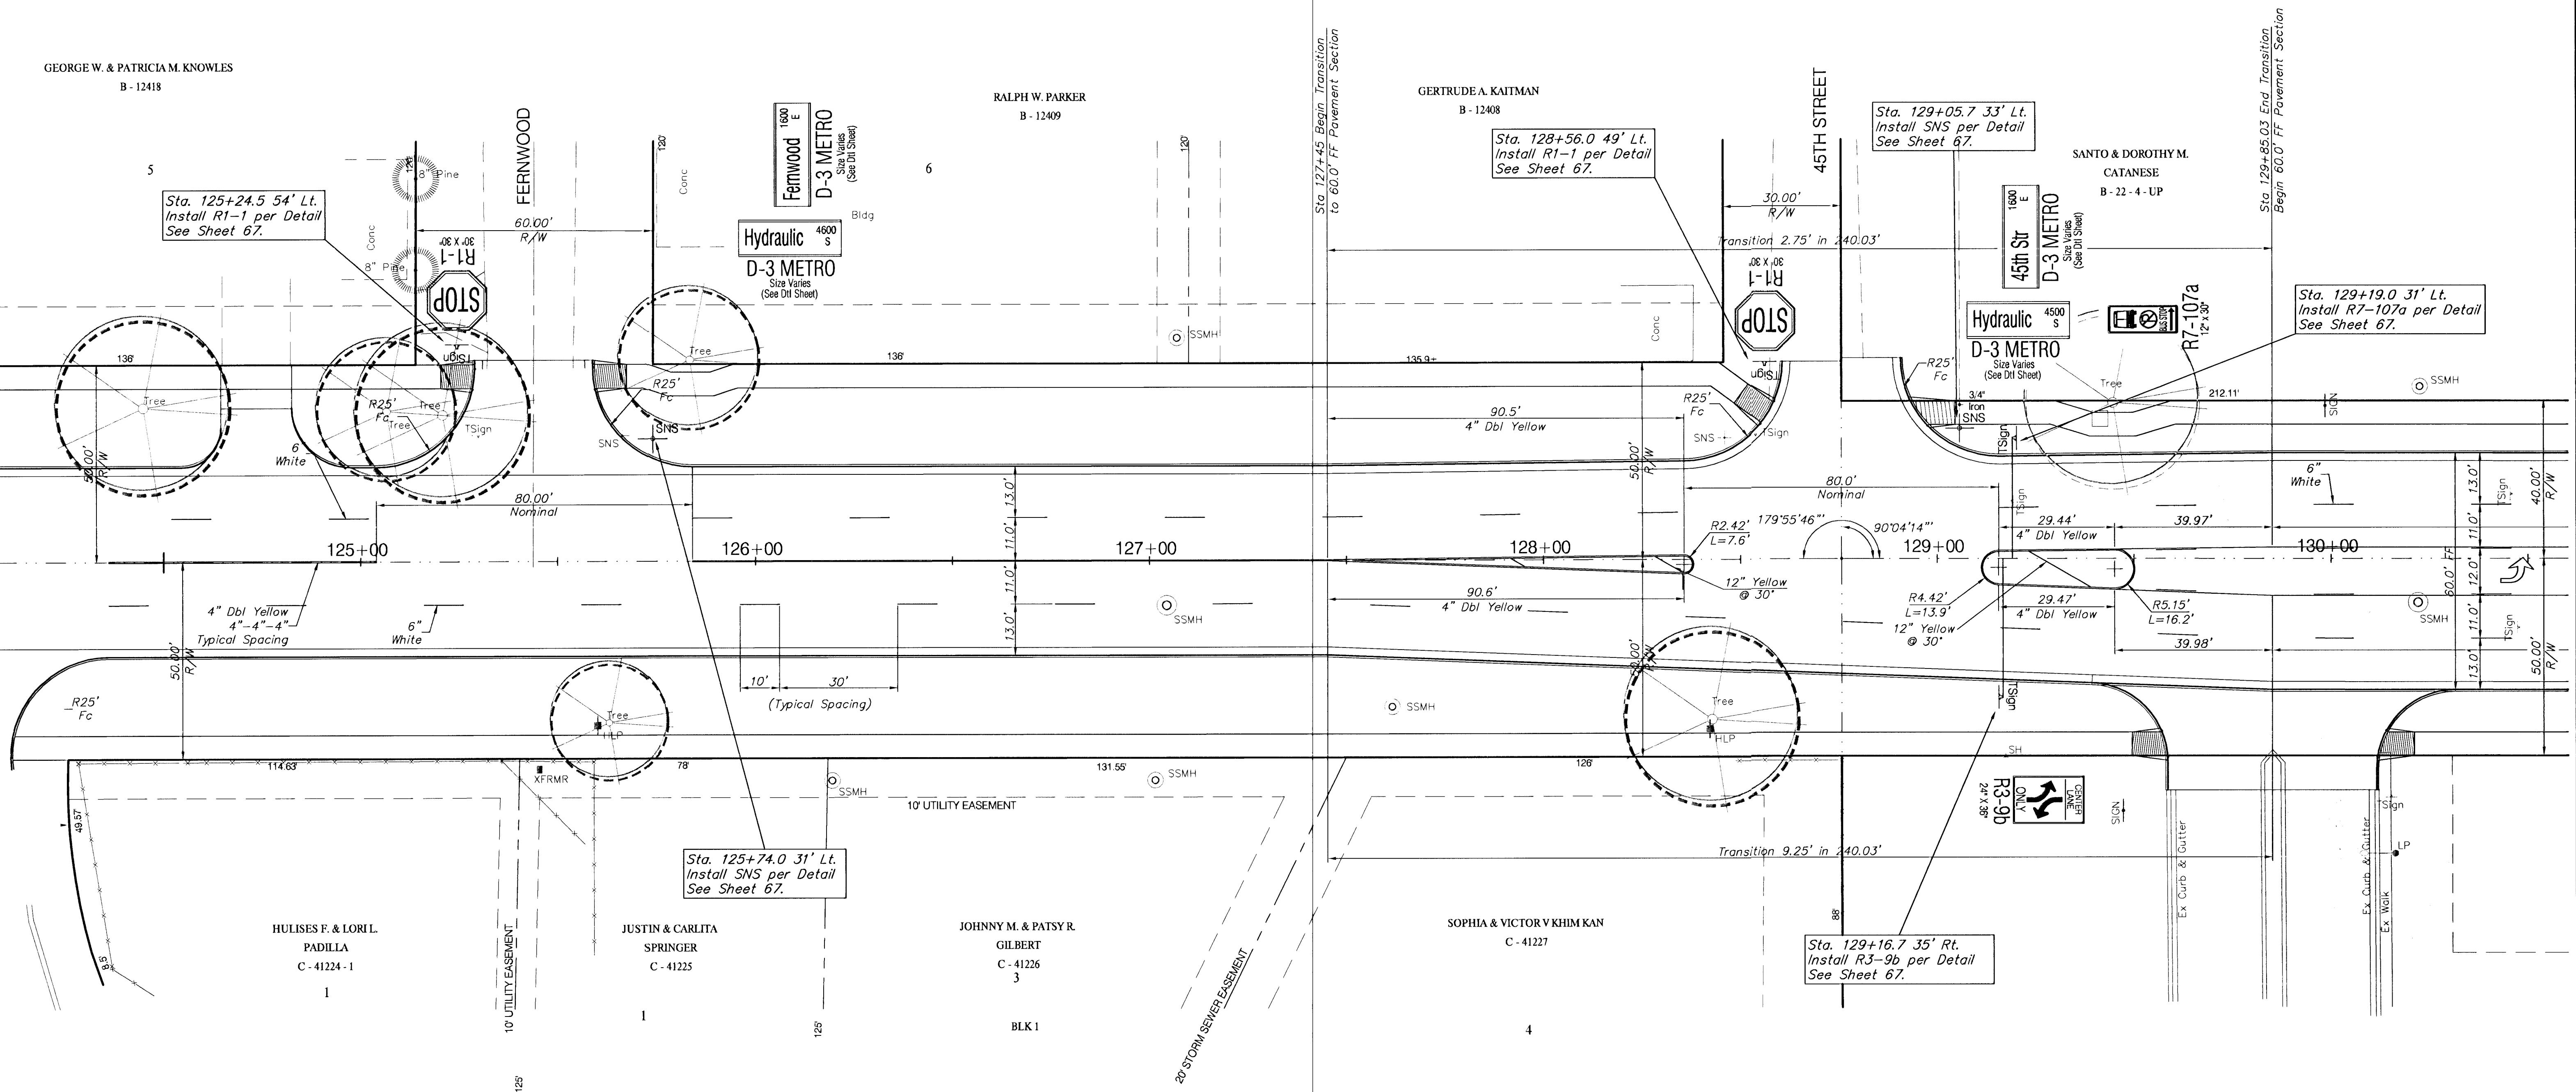

PROJECT NUMBER 472-76-245-83324			SHEET NAME MARK02	ENGINEERING DIRECTORY F:\Eng\Hydraulic\Traffic		CAPITAL IMPROVEMENT PROJECT PAVEMENT MARKING PLAN HYDRAULIC AVENUE PAVING - 47TH STREET SOUTH TO MACARTHUR ROAD				 BAUGHMAN COMPANY, P.A. ENGINEERING, SURVEYING, & PLANNING 318-262-7271 * 315 ELLIS * WICHITA, KANSAS 67211		SHEET 58 OF 102
DESIGN JFB	DRAWN STAFF	APPROVED JFB	DATE Sept. 2002	SCALE Noted	BAUGHMAN NO 99-09-E450							