
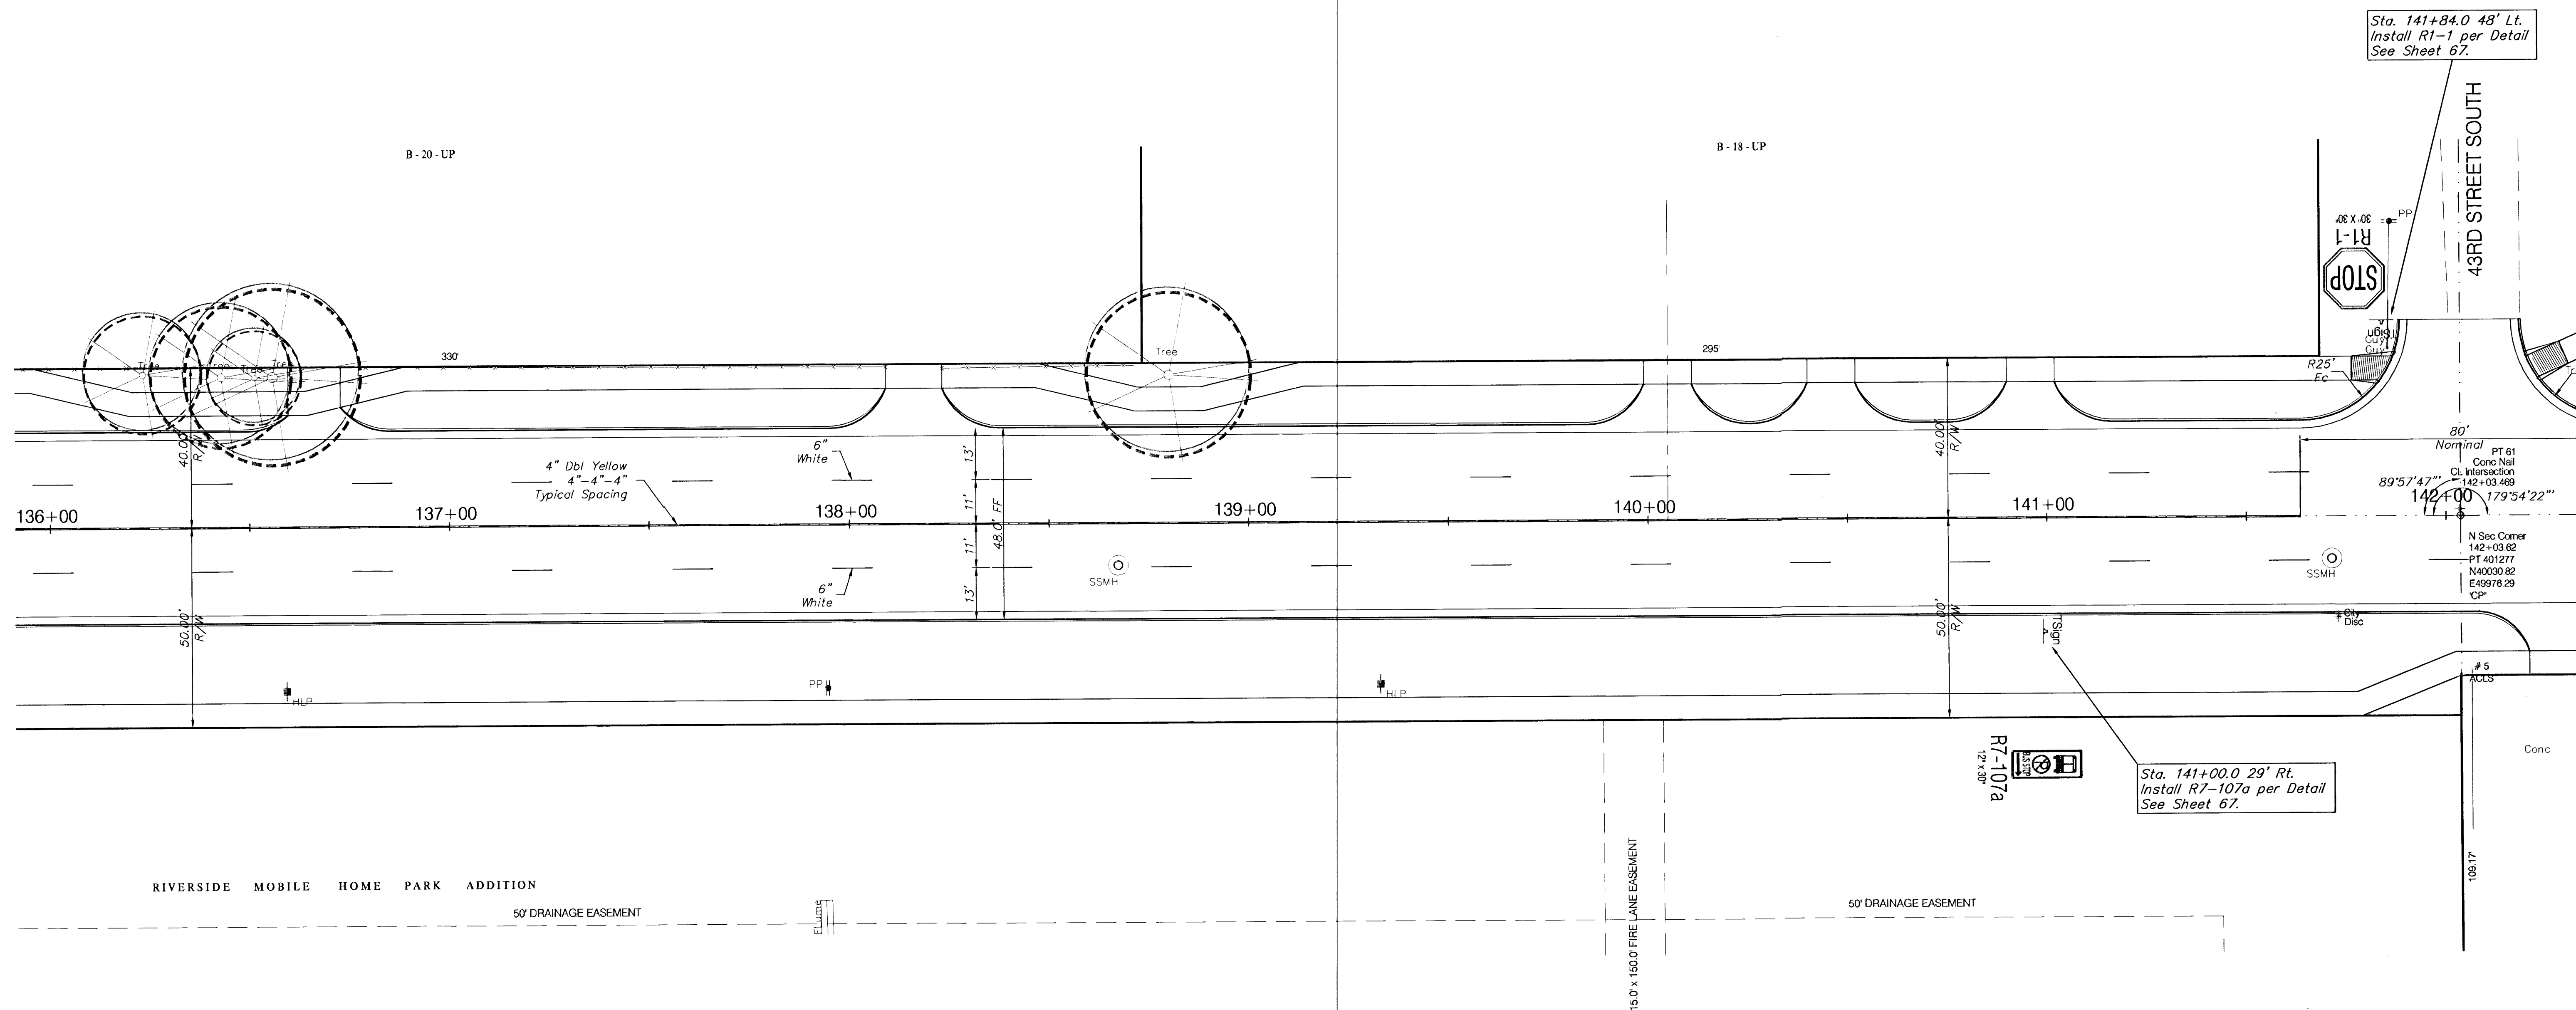


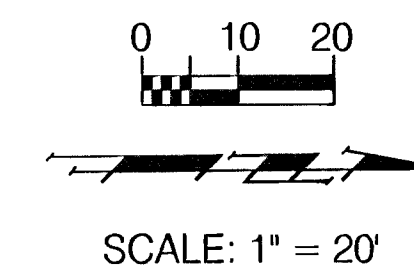

PROJECT NUMBER 472-76-245-83324		SHEET NAME MARK04	ENGINEERING DIRECTORY F:\Eng\Hydraulic\Traffic		
DESIGN JFB	DRAWN STAFF	APPROVED JFB	DATE Sept. 2002	SCALE Noted	BAUGHMAN NO 99-09-E450

CAPITAL IMPROVEMENT PROJECT
PAVEMENT MARKING PLAN
HYDRAULIC AVENUE PAVING - 47TH STREET SOUTH TO MACARTHUR ROAD

BAUGHMAN COMPANY, P.A.
ENGINEERING, SURVEYING, & PLANNING
318-262-7211 • 315 ELLIS • WICHITA, KANSAS 67211

SHEET
60
OF
102