
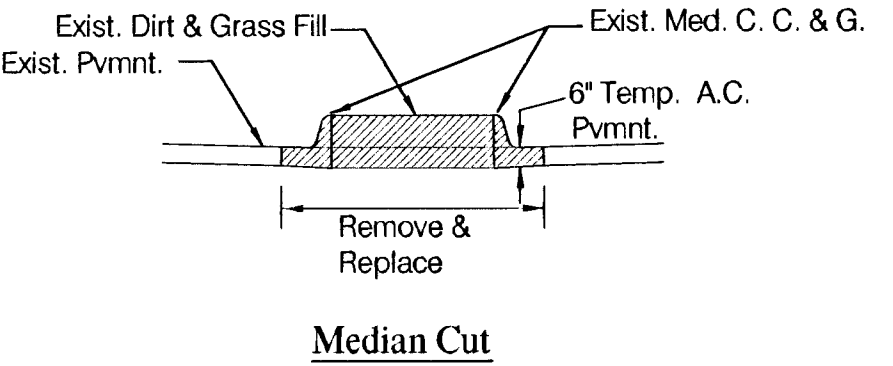
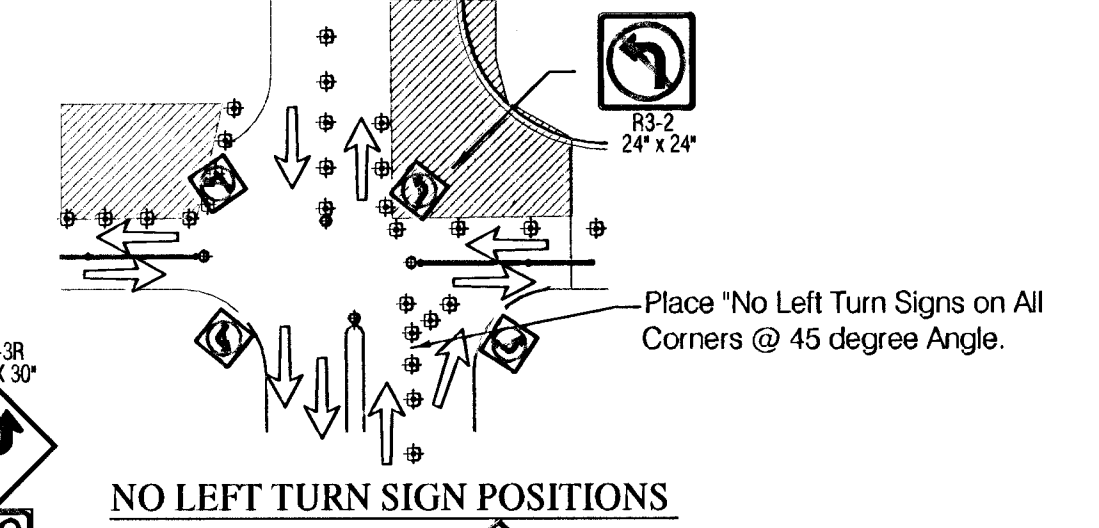
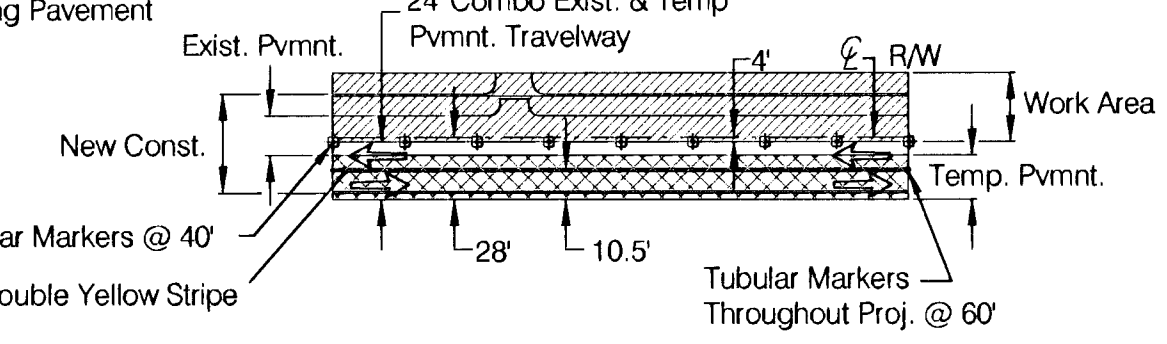
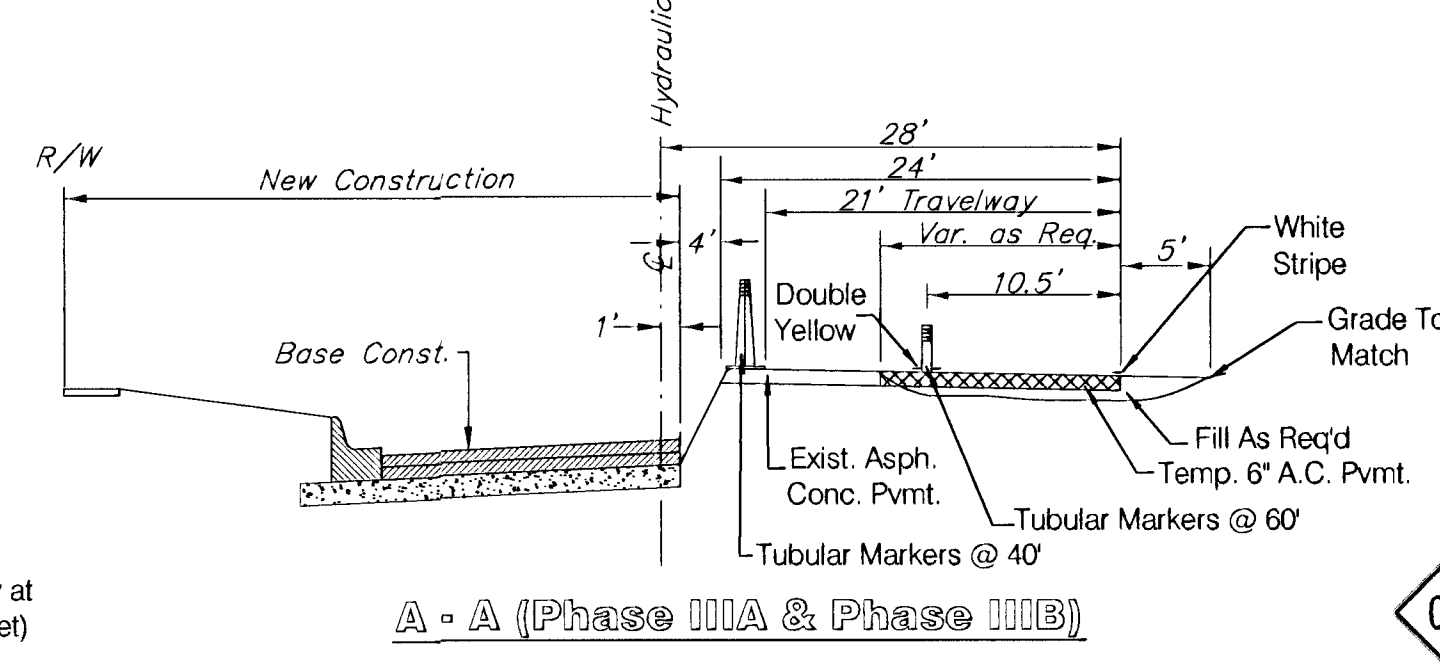
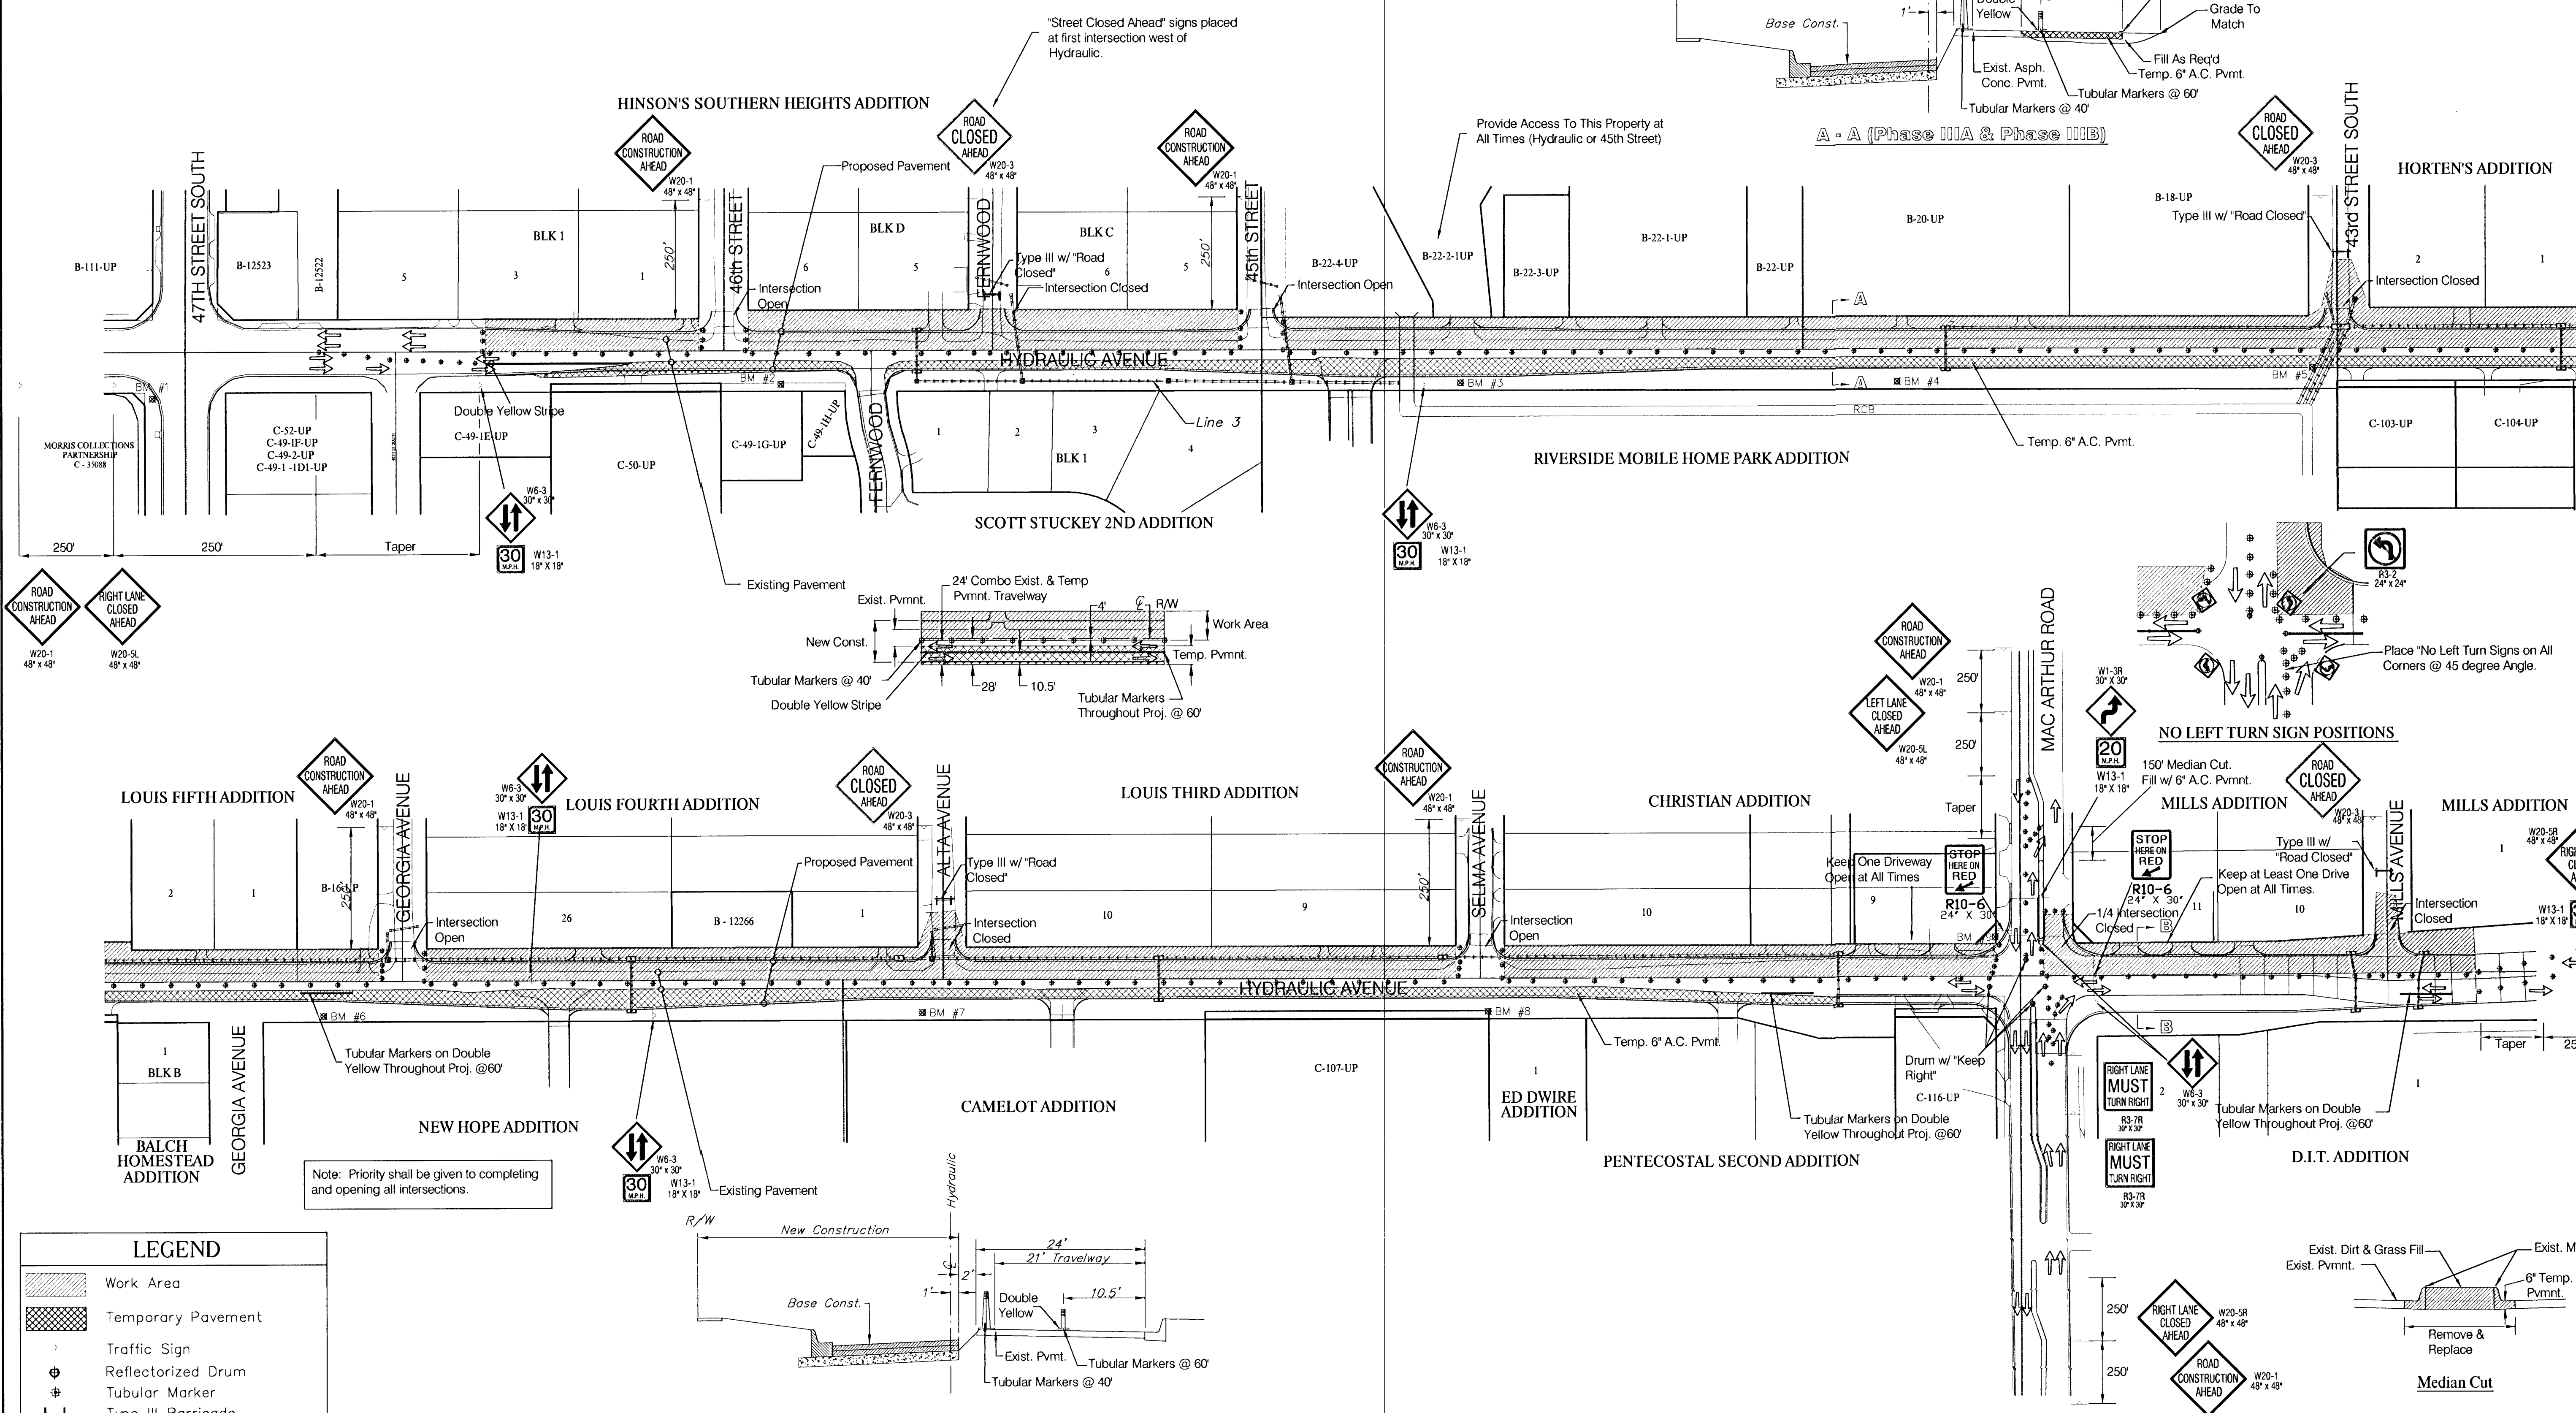


Phase III A

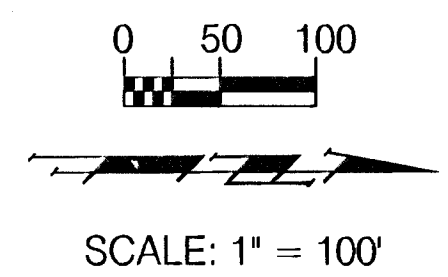

LEGEND

[Hatched Box]	Work Area
[Cross-hatched Box]	Temporary Pavement
[Diamond]	Traffic Sign
[Circle]	Reflectorized Drum
[Star]	Tubular Marker
[T-bar]	Type III Barricade
[Solid Line]	Temp Lane Markings (White)
[Dashed Line]	Temp Lane Markings (Yellow)
[Arrow]	Traffic Flow Pattern

Note: Priority shall be given to completing and opening all intersections.

B - B (Phase IIIA & Phase IIIB)

PROJECT NUMBER 472-76-245-83324		SHEET NAME Conseq03		ENGINEERING DIRECTORY F:\Eng\Hydraulic\Conseq	
DESIGN JFB	DRAWN KWR	APPROVED JFB	DATE Sept. 2002	SCALE Noted	BAUGHMAN NO 99-09-E450
CAPITAL IMPROVEMENT PROJECT HYDRAULIC AVENUE TRAFFIC CONTROL			HYDRAULIC AVENUE PAVING - 47TH STREET SOUTH TO MACARTHUR ROAD		
BAUGHMAN COMPANY, P.A. ENGINEERING, SURVEYING, & PLANNING 316-262-7271 • 315 ELLIS • WICHITA, KANSAS 67211			SHEET 73 OF 102		