



Phase III B

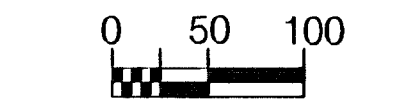

SCALE: 1" = 100'

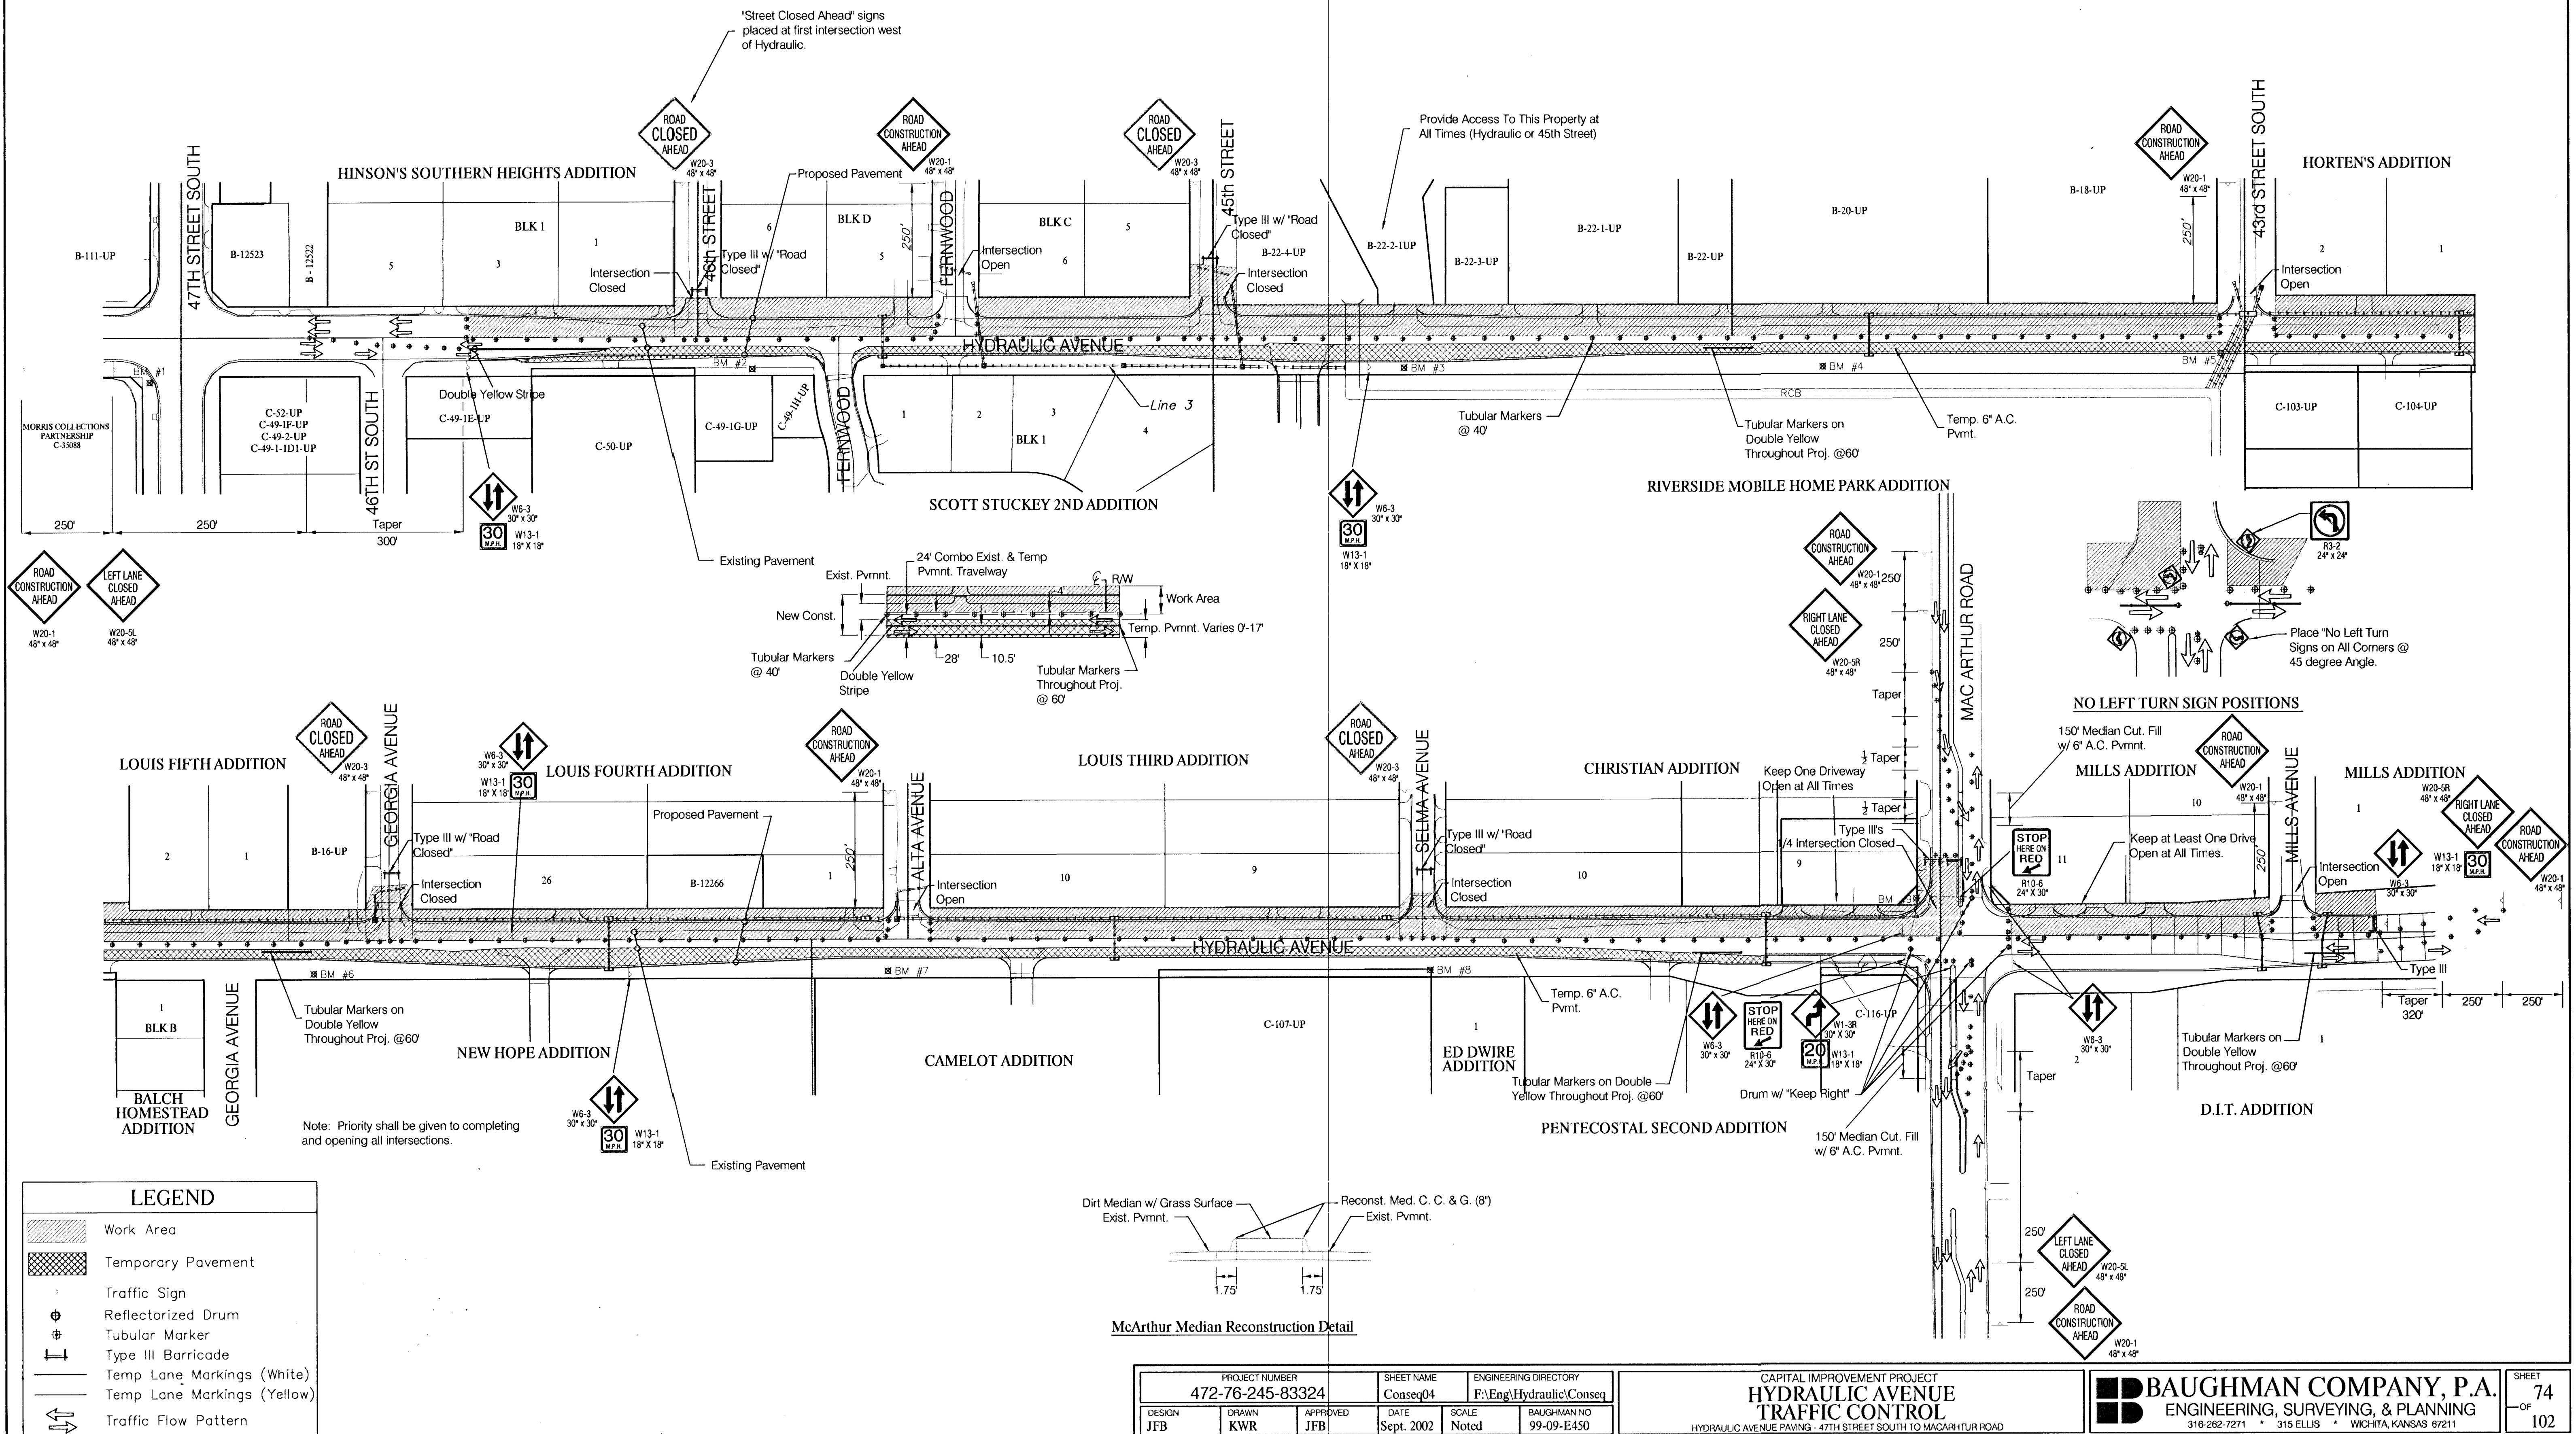

PROJECT NUMBER 472-76-245-83324			SHEET NAME Conseq04		ENGINEERING DIRECTORY F:\Eng\Hydraulic\Conseq	
DESIGN JFB	DRAWN KWR	APPROVED JFB	DATE Sept. 2002	SCALE Noted	BAUGHMAN NO 99-09-E450	

CAPITAL IMPROVEMENT PROJECT HYDRAULIC AVENUE TRAFFIC CONTROL			BAUGHMAN COMPANY, P.A. ENGINEERING, SURVEYING, & PLANNING 316-262-7271 • 315 ELLIS • WICHITA, KANSAS 67211		
--	--	--	---	--	--

SHEET 74	OF 102
-------------	-----------