


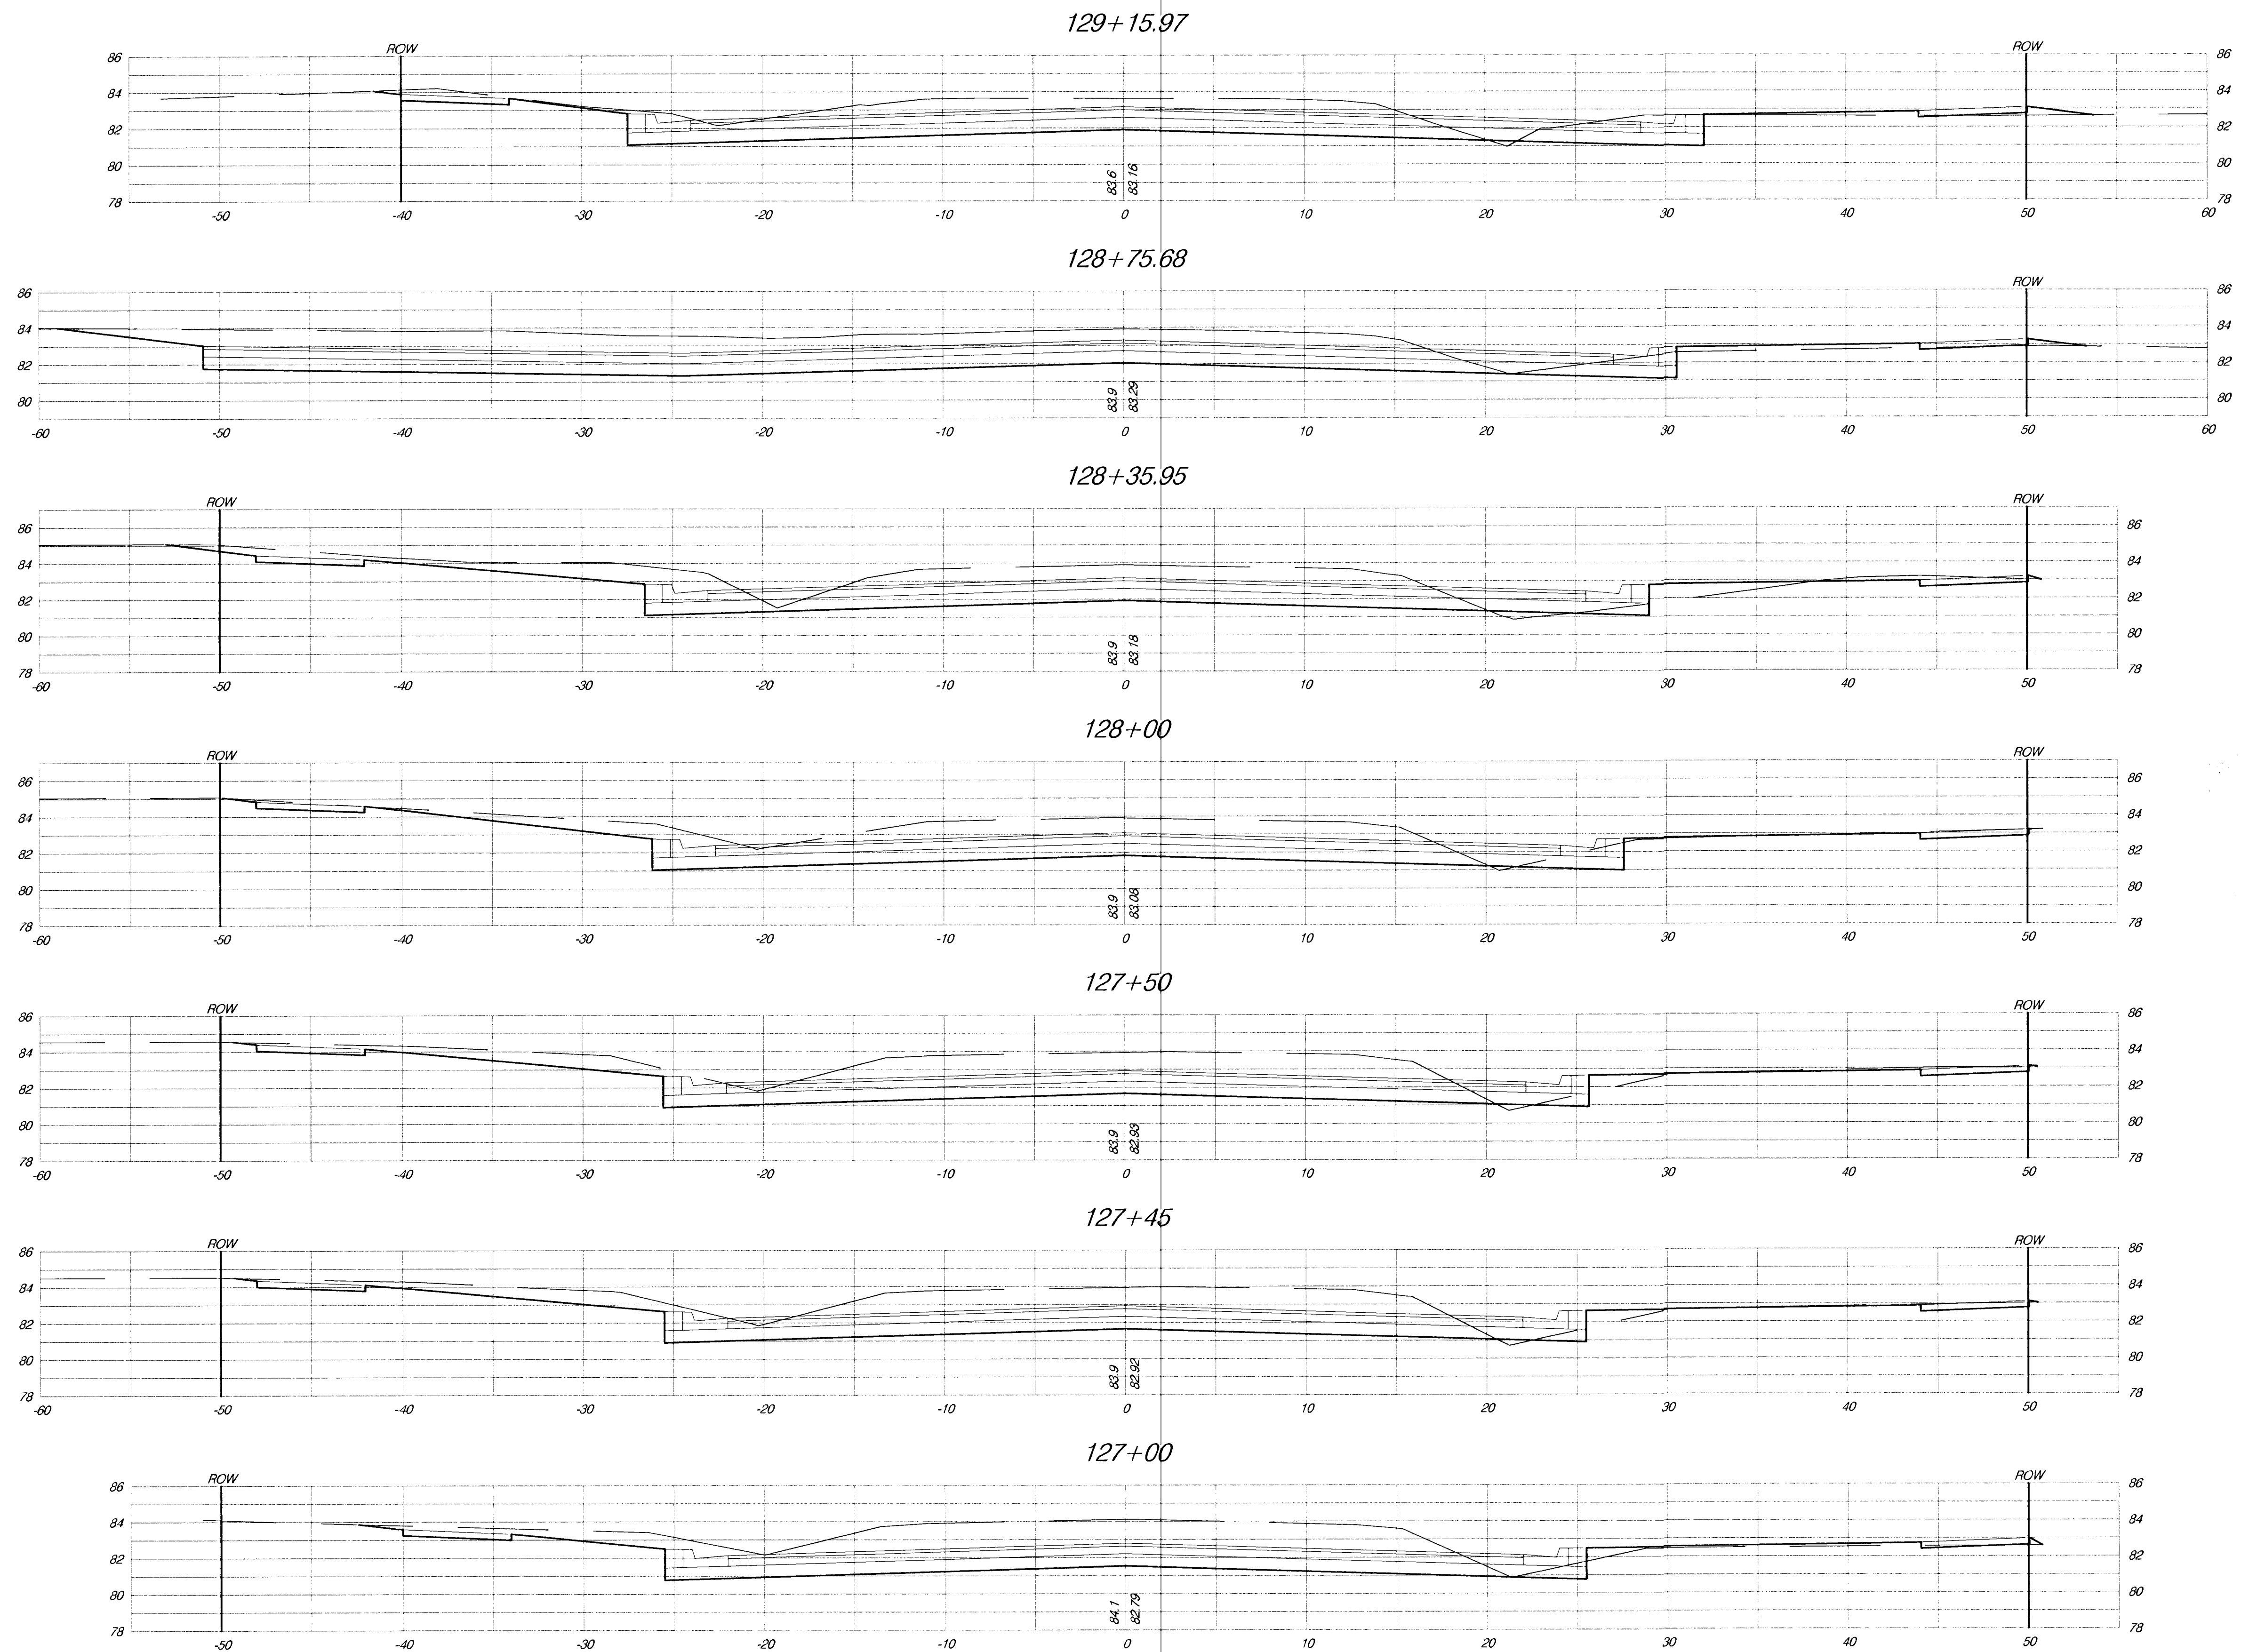

PROJECT NUMBER 472-76-245-83324		SHEET NAME XSEC04		ENGINEERING DIRECTORY F:\Eng\Hydraulic\Earth	
DESIGN JFB	DRAWN TPV	APPROVED JFB	DATE Sept. 2002	SCALE 1:5	BAUGHMAN NO 99-09-E450

CAPITAL IMPROVEMENT PROJECT
HYDRAULIC AVENUE
CROSS SECTIONS
HYDRAULIC AVENUE PAVING - 47TH STREET SOUTH TO MACARTHUR ROAD

BAUGHMAN COMPANY, P.A.
ENGINEERING, SURVEYING, & PLANNING
316-262-7271 • 315 ELLIS • WICHITA, KANSAS 67211

SHEET
85
OF
102