


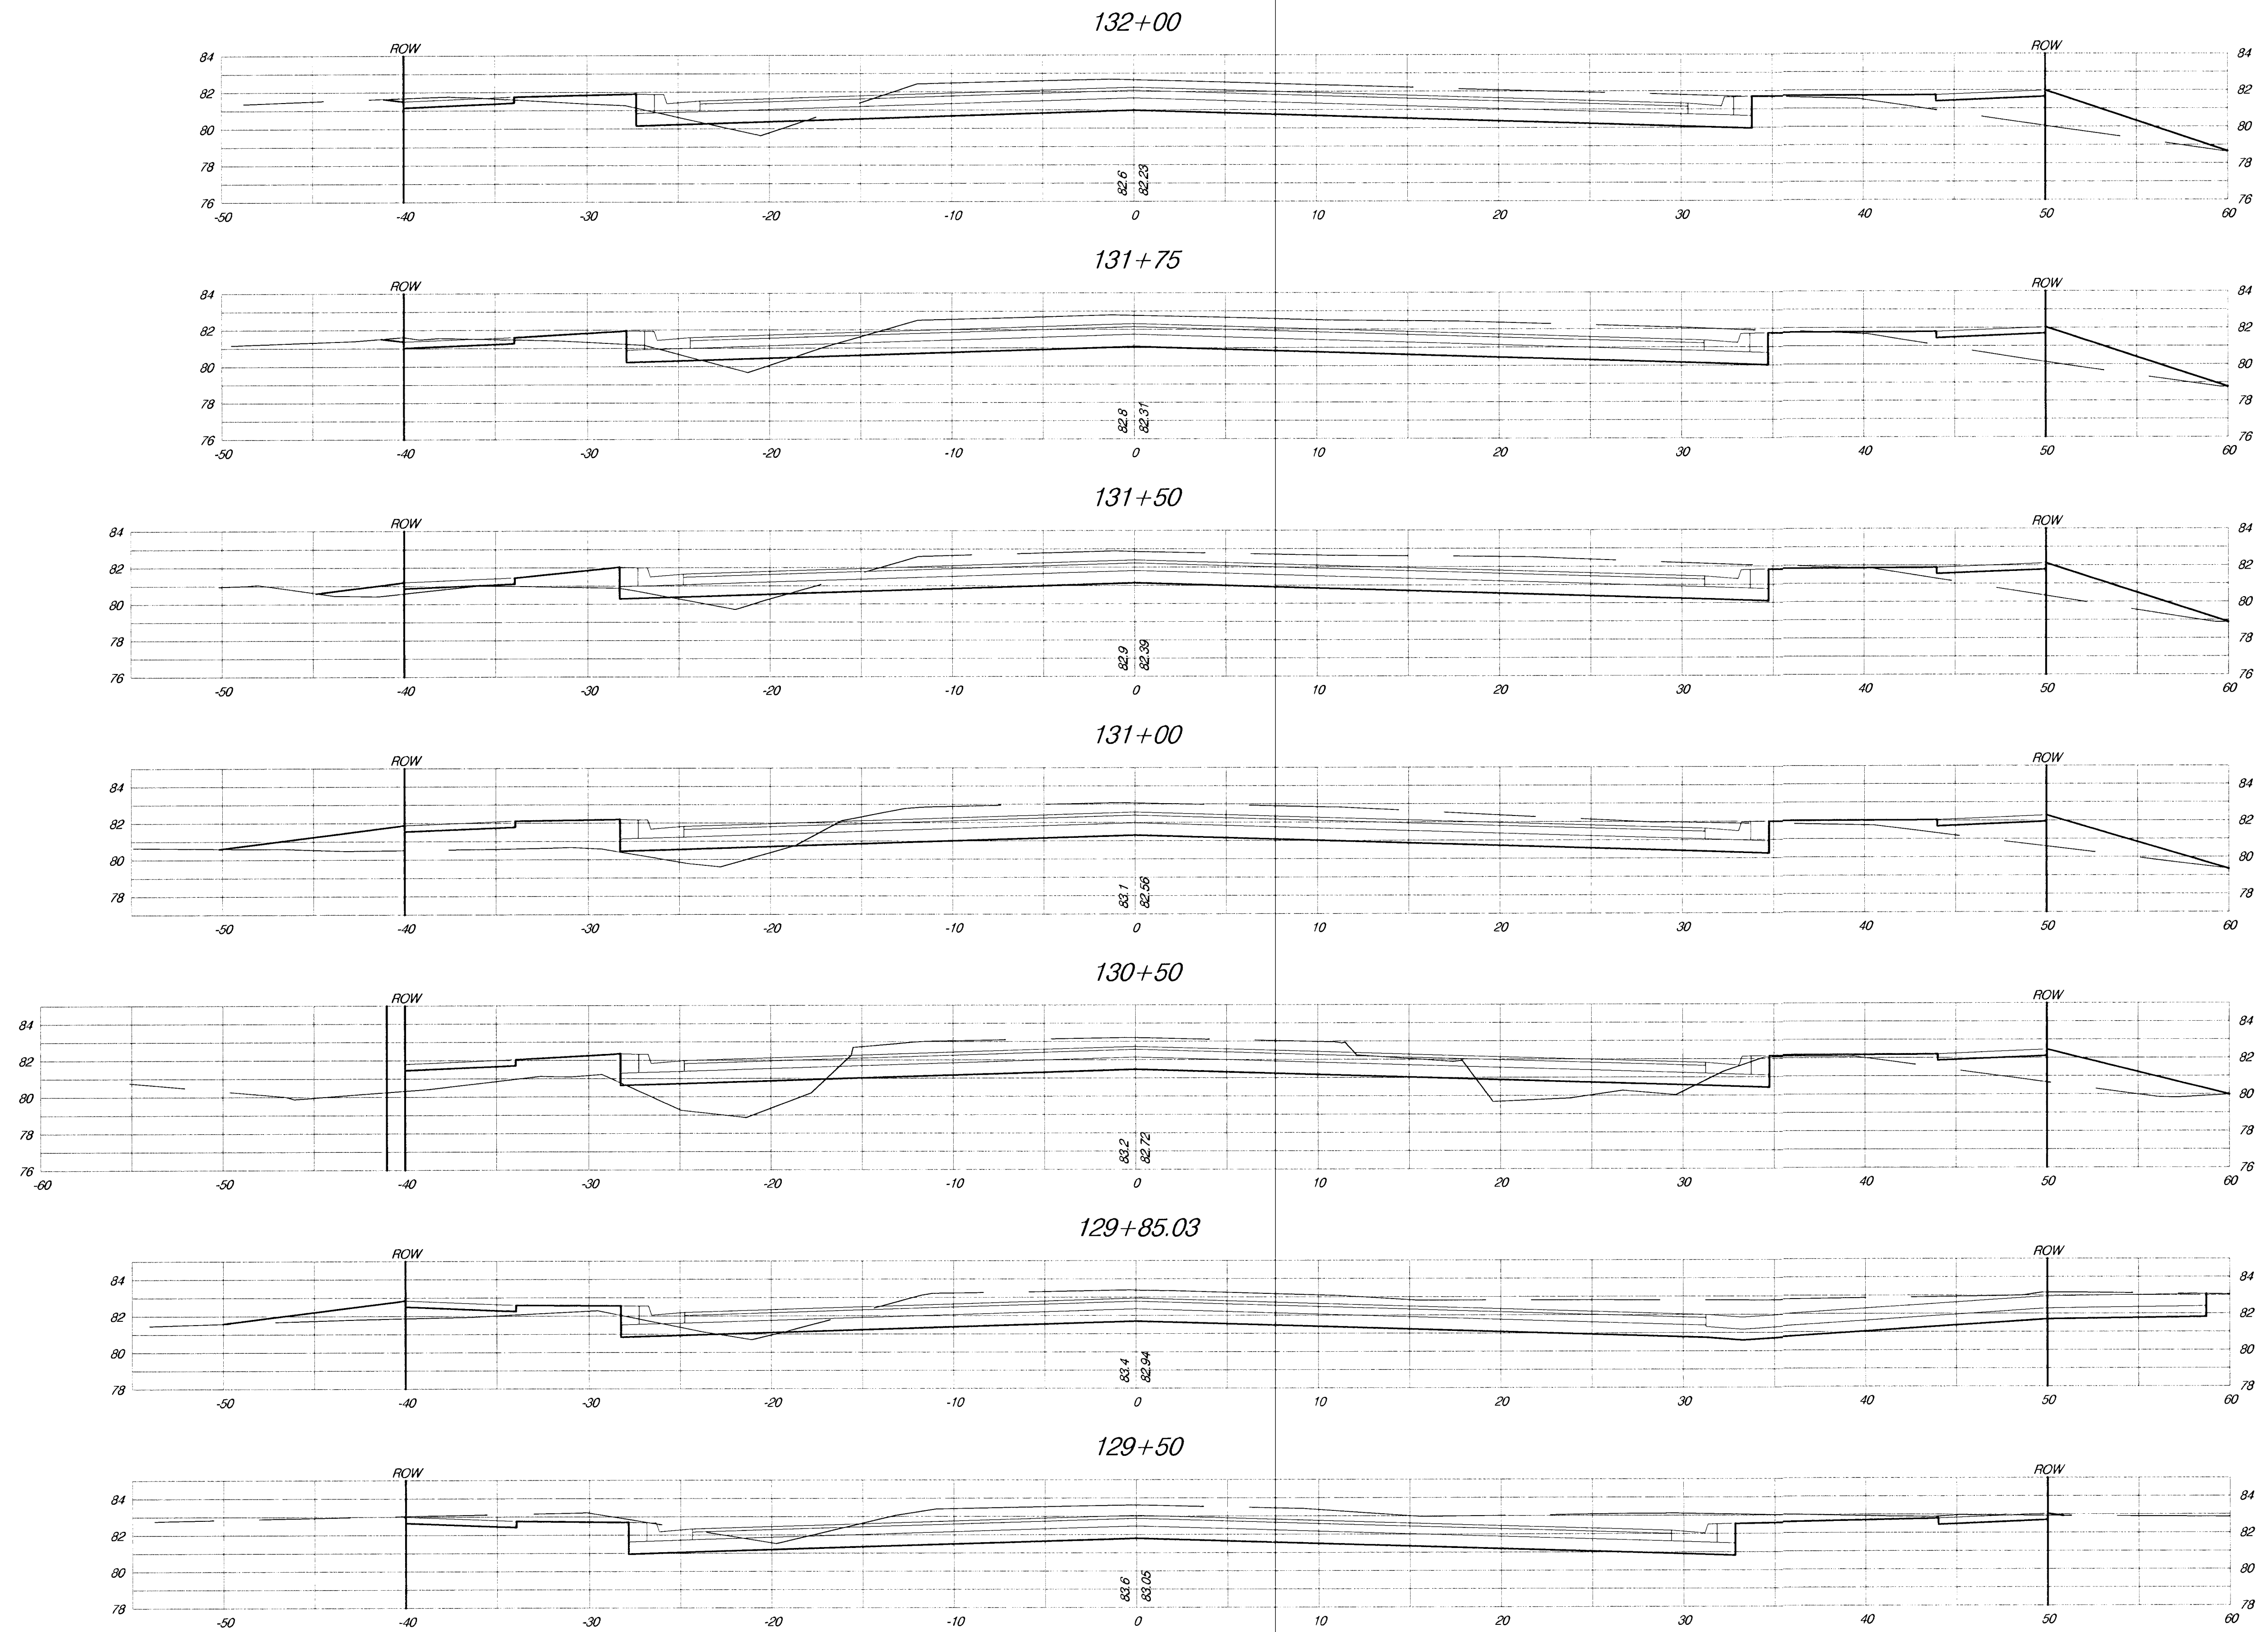

|                                    |              |                      |                    |                                                 |                           |
|------------------------------------|--------------|----------------------|--------------------|-------------------------------------------------|---------------------------|
| PROJECT NUMBER<br>472-76-245-83324 |              | SHEET NAME<br>XSEC05 |                    | ENGINEERING DIRECTORY<br>F:\Eng\Hydraulic\Earth |                           |
| DESIGN<br>JFB                      | DRAWN<br>TPV | APPROVED<br>JFB      | DATE<br>Sept. 2002 | SCALE<br>1:5                                    | BAUGHMAN NO<br>99-09-E450 |

CAPITAL IMPROVEMENT PROJECT  
**HYDRAULIC AVENUE  
 CROSS SECTIONS**  
 HYDRAULIC AVENUE PAVING - 47TH STREET SOUTH TO MACARTHUR ROAD

**BAUGHMAN COMPANY, P.A.**  
 ENGINEERING, SURVEYING, & PLANNING  
 316-262-7271 • 315 ELLIS • WICHITA, KANSAS 67211

SHEET  
86  
OF  
102