
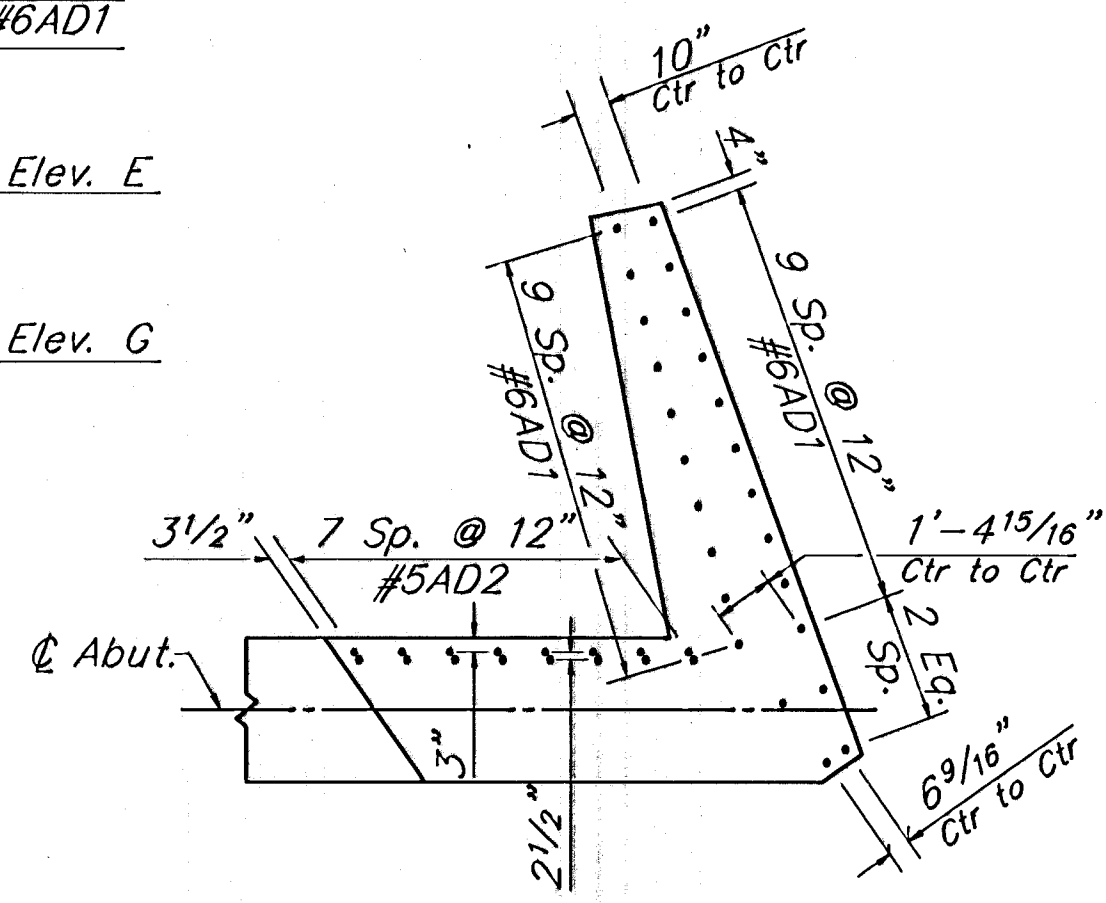


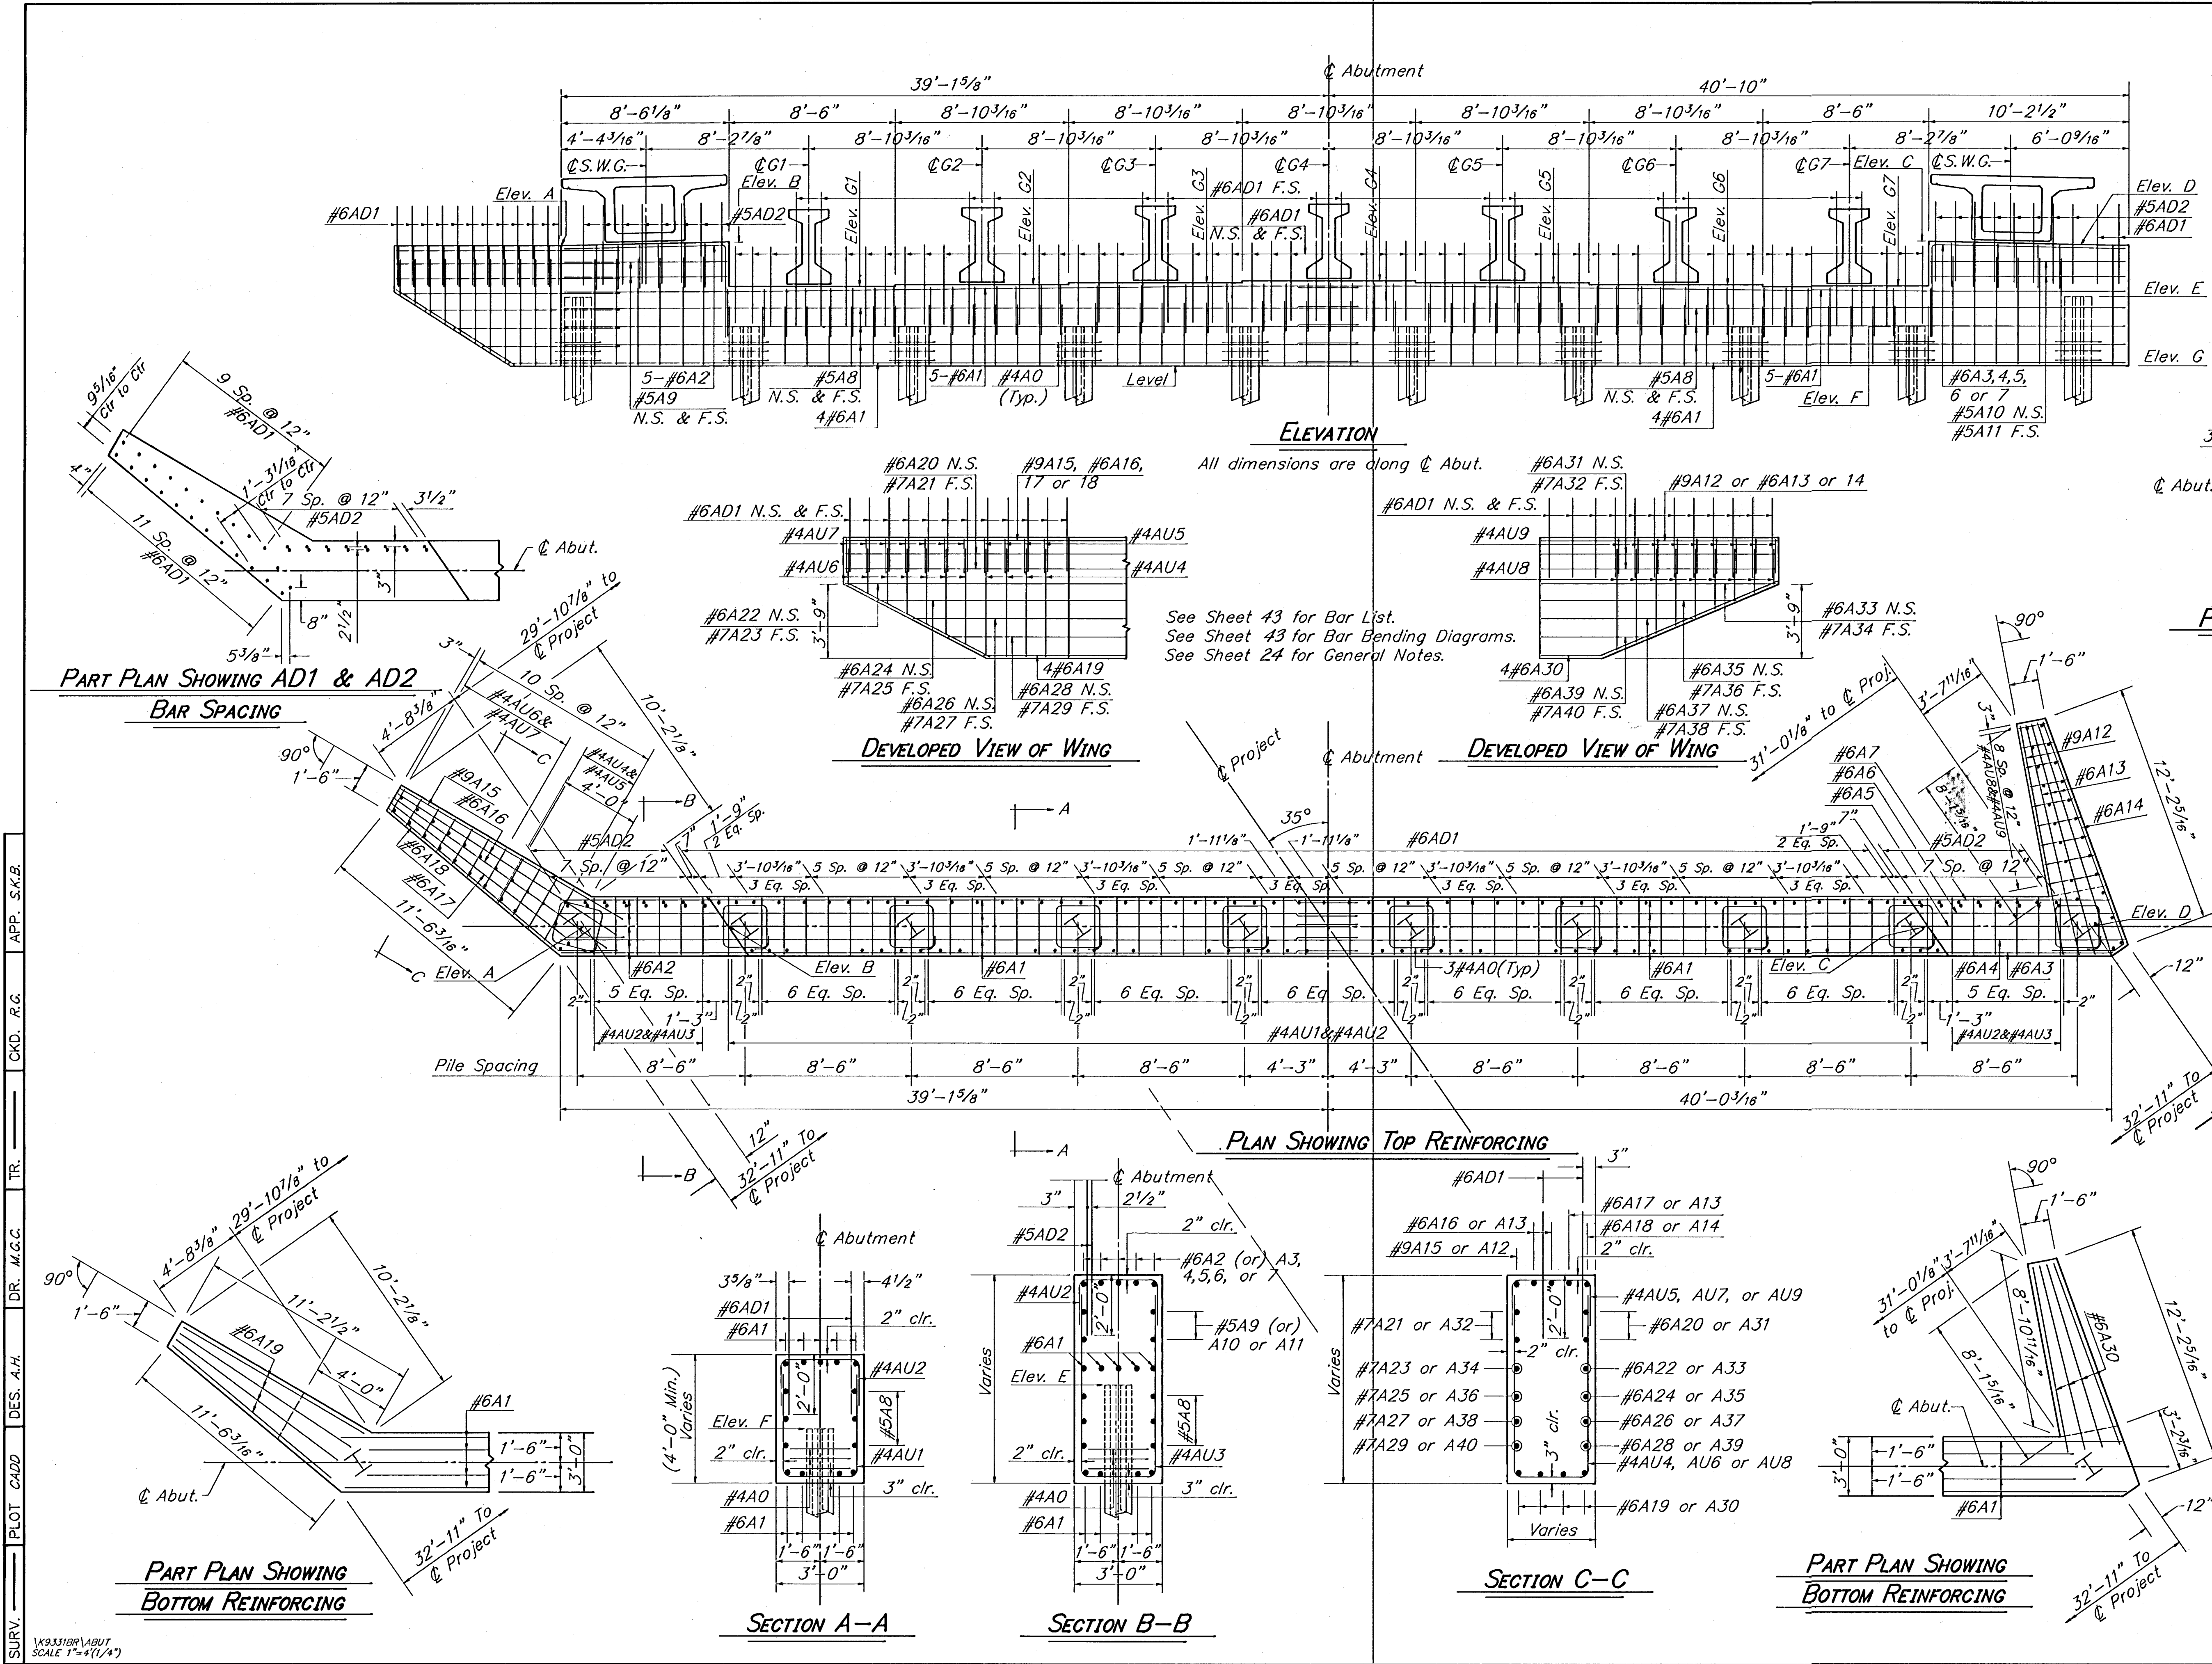

PART PLAN SHOWING AD1 & AD2 BAR SPACING

TABLE OF ELEVATIONS	
LOCATION	ELEVATION
A	1300.37
B	1300.51
G1	1298.52
G2	1298.66
G3	1298.80
G4	1298.93
A5	1298.82
G6	1298.70
G7	1298.59
C	1300.59
D	1300.45
E	1297.00 $\pm 3"$
F	1296.50
G	1294.52

CITY OF WICHITA
 GEORGE WASHINGTON BLVD. BRIDGE
 OVER GYPSUM CREEK
ABUTMENT DETAILS
 CITY OF WICHITA PROJ. NO.: 472-82156
Booker ASSOCIATES INC.
 OF KANSAS
 Wichita Kansas
 SCALE _____ DATE June, 1992 DWG. NO. K9331