


| FHWA REGION NO. | STATE  | PROJECT NO. | YEAR | SHEET NO. | TOTAL SHEETS |
|-----------------|--------|-------------|------|-----------|--------------|
| 7               | KANSAS | 87U-1247-01 | 1992 | 31        | 79           |

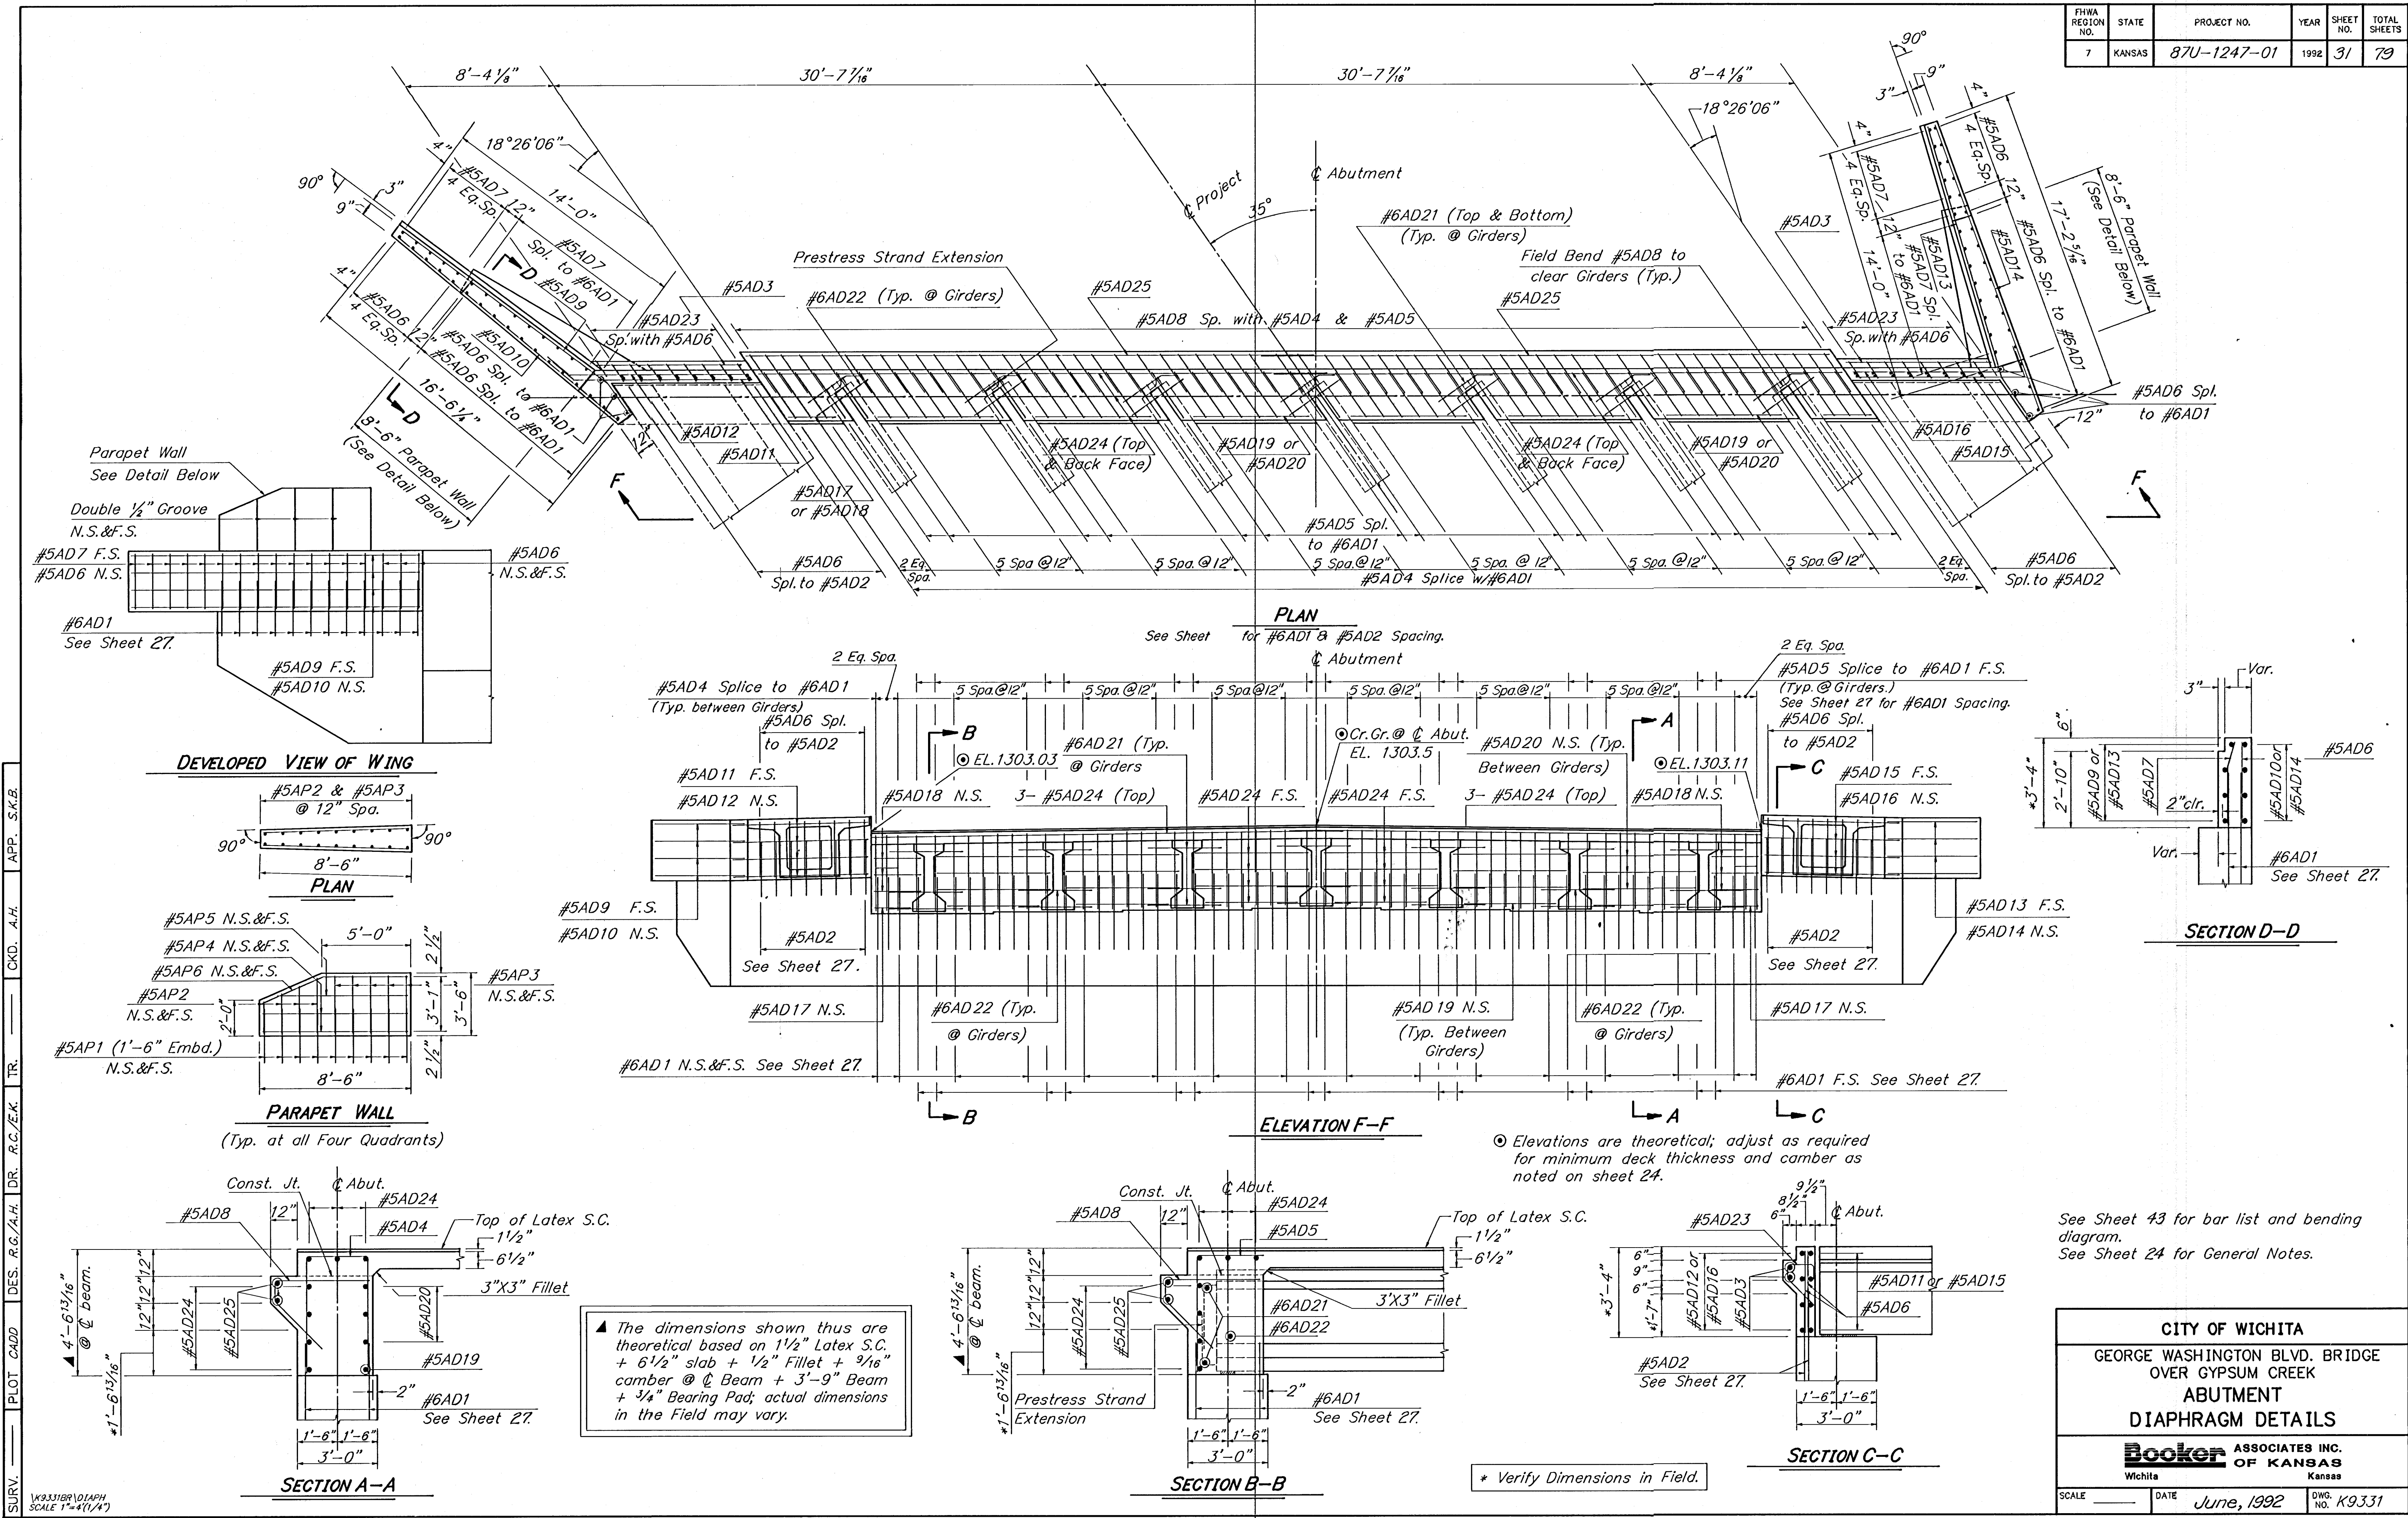

See Sheet 43 for bar list and bending diagram.  
See Sheet 24 for General Notes.

|                                                                       |                |
|-----------------------------------------------------------------------|----------------|
| CITY OF WICHITA                                                       |                |
| GEORGE WASHINGTON BLVD. BRIDGE<br>OVER GYPSUM CREEK                   |                |
| ABUTMENT<br>DIAPHRAGM DETAILS                                         |                |
| <div>Booker ASSOCIATES INC. OF KANSAS</div> <div>Wichita Kansas</div> |                |
| SCALE _____                                                           | DWG. NO. K9331 |
| DATE June, 1992                                                       |                |