


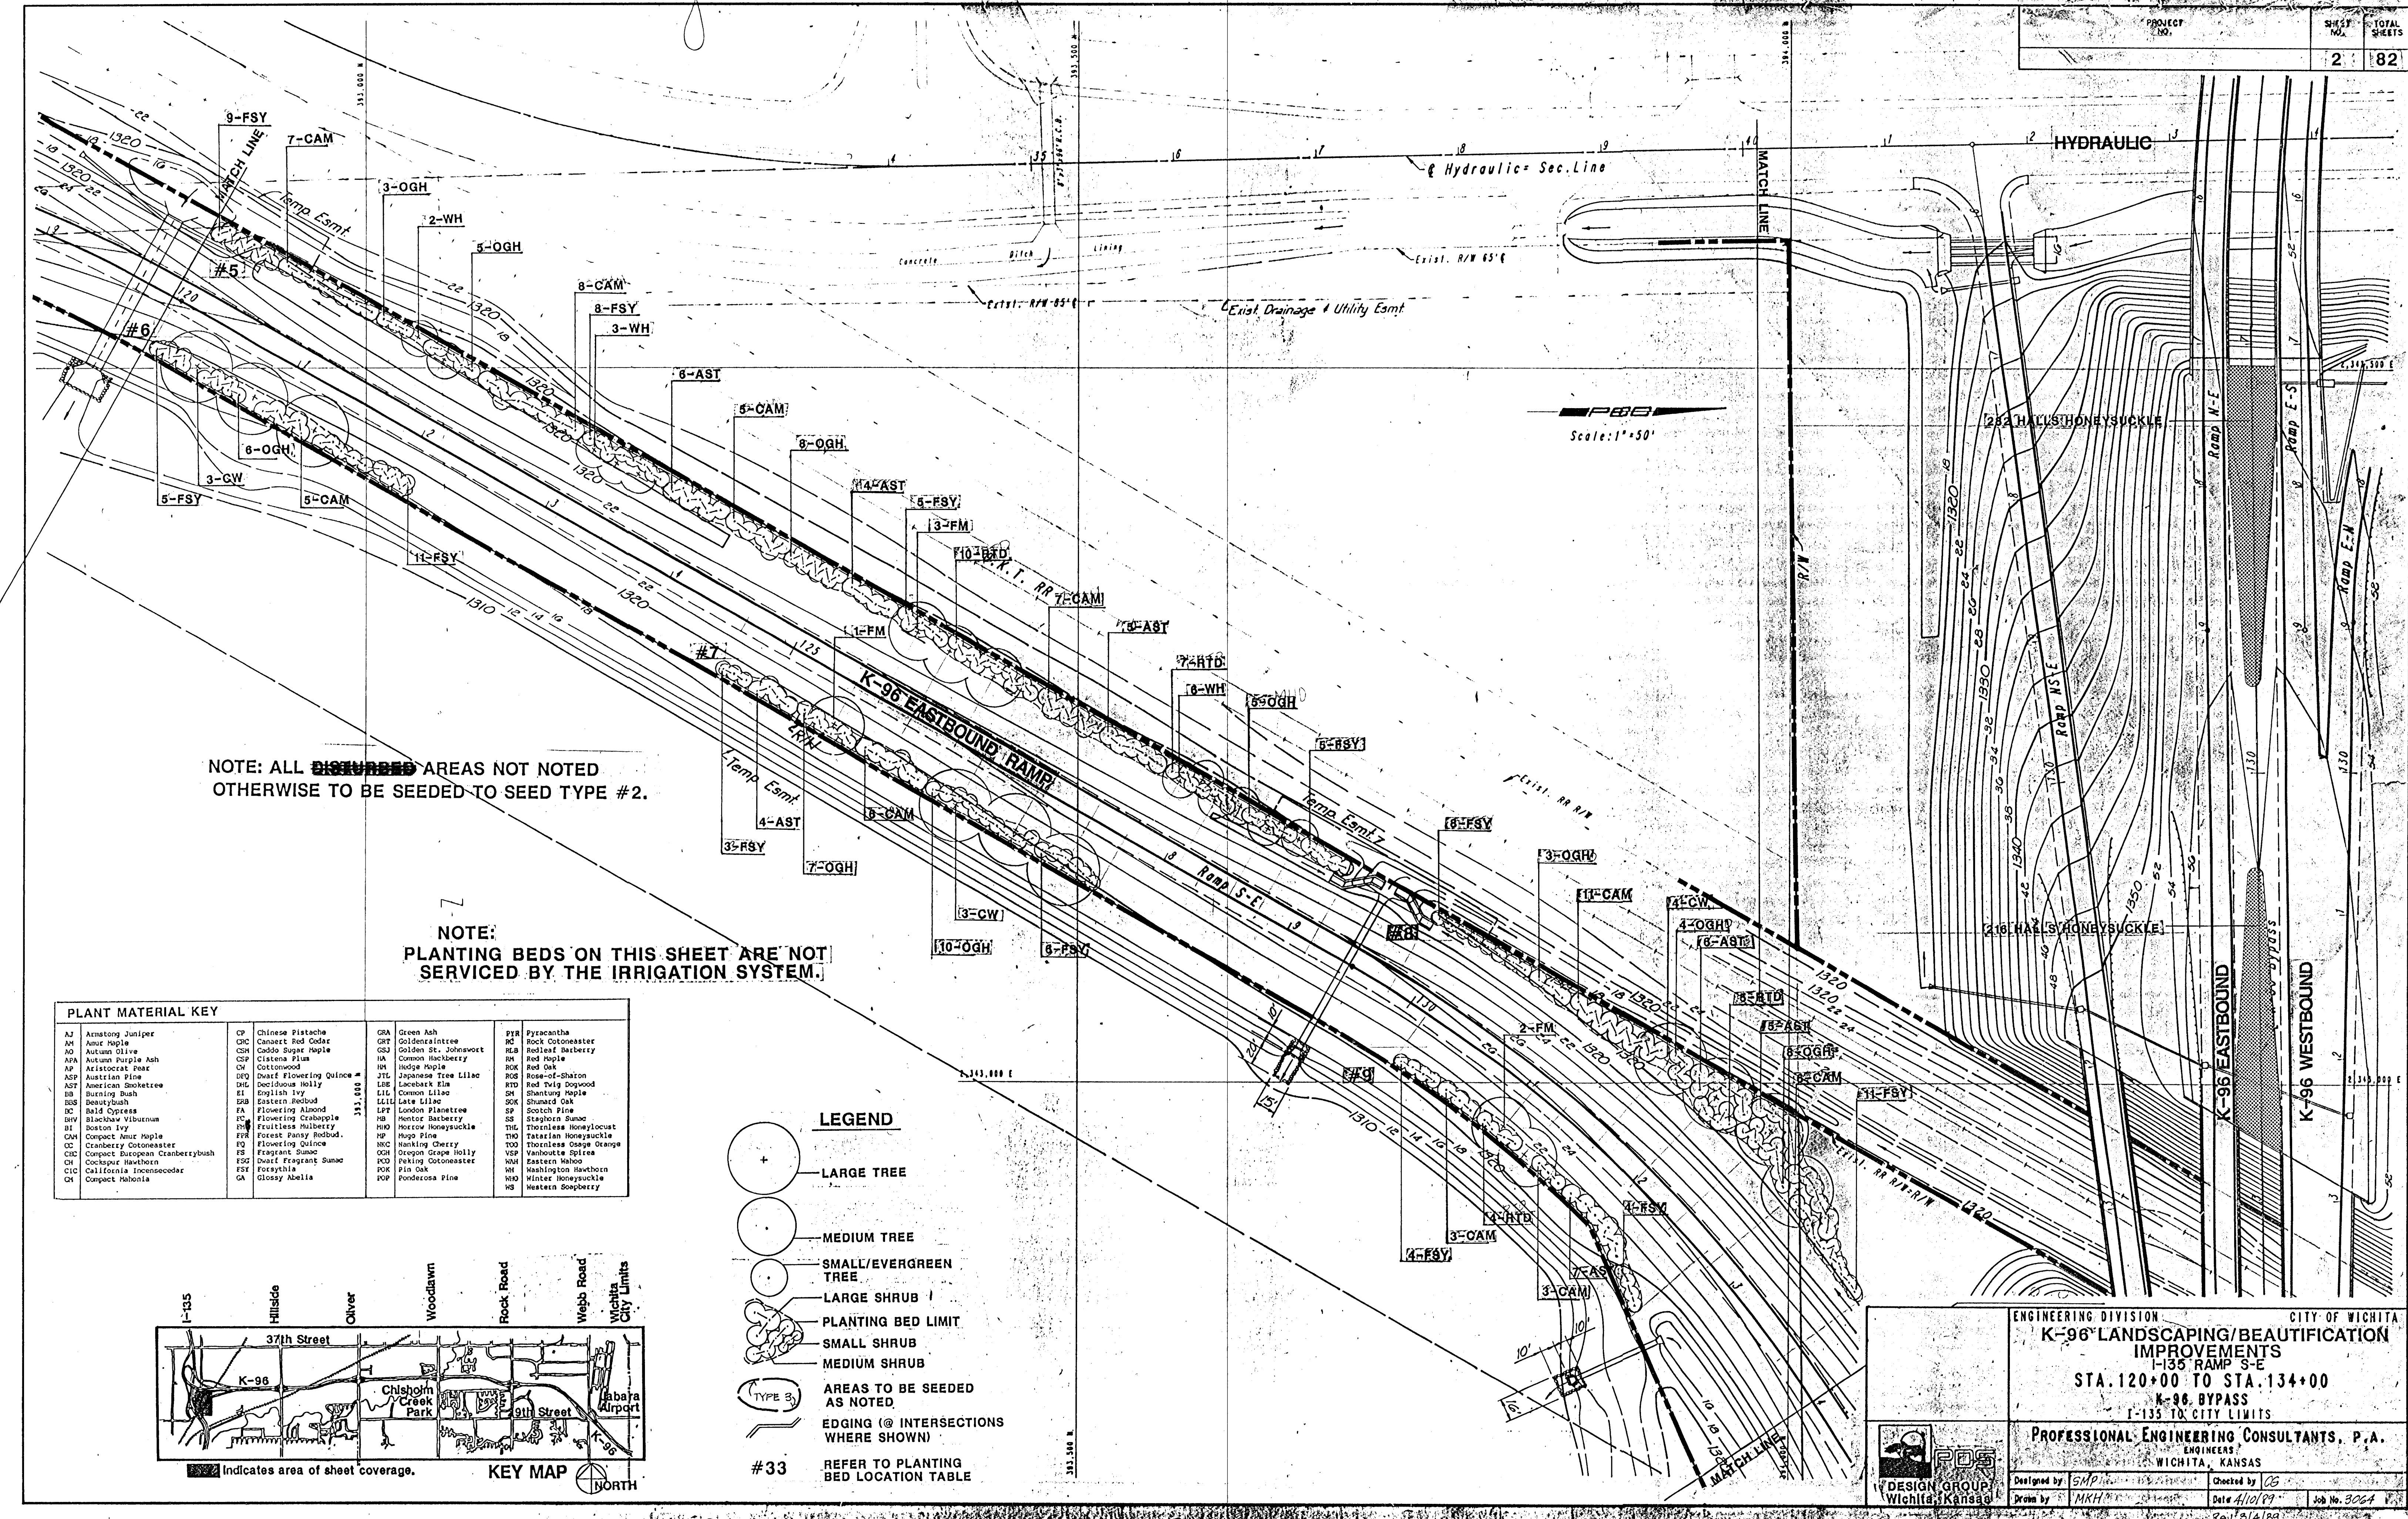


NOTE: ALL ~~DISBURBED~~ AREAS NOT NOTED OTHERWISE TO BE SEED TO SEED TYPE #2.

NOTE: PLANTING BEDS ON THIS SHEET ARE NOT SERVICED BY THE IRRIGATION SYSTEM.

PLANT MATERIAL KEY			
AJ	Armstrong Juniper	CP	Chinese Pistache
AM	Amur Maple	CDC	Canada Red Cedar
AO	Autumn Olive	CSH	Caddo Sugar Maple
APA	Autumn Purple Ash	CSP	Cistena Plus
AP	Aristocrat Pear	CH	Cottonwood
ASP	Austrian Pine	DEQ	Dwarf Flowering Quince
AST	American Smoketree	DHL	Deciduous Holly
BB	Burning Bush	EL	English Ivy
BBS	Beautybush	ERB	Eastern Redbud
BC	Bald Cypress	FA	Flowering Almond
BV	Blackhaw Viburnum	FG	Flowering Crabapple
BI	Boston Ivy	FR	Fruitless Mulberry
CAH	Compact Amur Maple	FPR	Forest Pansy Redbud
CC	Candorberry Cotoneaster	HC	Hankberry Cherry
CAC	Compact European Cranberrybush	ES	Flowering Quince
CH	Cockspur Hawthorn	ESG	Dwarf Fragrant Sumac
CIC	California Incensecedar	FS	Forest Yellow
CH	Compact Mahonia	GA	Glossy Abelia
GA	Green Ash	GRA	Goldenrain Tree
GSJ	Golden St. Johnswort	GSJ	Golden St. Johnswort
HA	Common Hackberry	HA	Common Hackberry
HN	Hedge Maple	HN	Hedge Maple
JTL	Japanese Tree Lilac	JTL	Japanese Tree Lilac
LLE	Lacebark Elm	LLE	Lacebark Elm
LIL	Common Lilac	LIL	Common Lilac
LIL	Late Lilac	LIL	Late Lilac
LPT	London Planetree	LPT	London Planetree
MB	Morrow Honeysuckle	MB	Morrow Honeysuckle
THL	Thornless Honeylocust	THL	Thornless Honeylocust
HU	Hugo Pine	HU	Hugo Pine
WOC	Washington Hawthorn	WOC	Washington Hawthorn
PO	Peking Cotoneaster	PO	Peking Cotoneaster
PO	Pin Oak	PO	Pin Oak
PO	Ponderosa Pine	PO	Ponderosa Pine
PR	Pyracantha	PR	Pyracantha
RO	Rock Cotoneaster	RO	Rock Cotoneaster
RLB	Redleaf Barberry	RLB	Redleaf Barberry
RM	Red Maple	RM	Red Maple
RO	Red Oak	RO	Red Oak
ROS	Rose-of-Sharon	ROS	Rose-of-Sharon
RTD	Red Twig Dogwood	RTD	Red Twig Dogwood
SH	Shantung Maple	SH	Shantung Maple
SP	Scotch Pine	SP	Scotch Pine
SS	Staghorn Sumac	SS	Staghorn Sumac
TH	Thornless Honeylocust	TH	Thornless Honeylocust
TNO	Tatarian Honeysuckle	TNO	Tatarian Honeysuckle
TO	Thornless Osage Orange	TO	Thornless Osage Orange
VSP	Vanhoutte Spirea	VSP	Vanhoutte Spirea
WH	Eastern White Birch	WH	Eastern White Birch
WH	Washington Hawthorn	WH	Washington Hawthorn
WH	Winter Honeysuckle	WH	Winter Honeysuckle
WS	Western Soapberry	WS	Western Soapberry

- LEGEND
- + LARGE TREE
 - MEDIUM TREE
 - SMALL/EVERGREEN TREE
 - LARGE SHRUB
 - PLANTING BED LIMIT
 - SMALL SHRUB
 - MEDIUM SHRUB
 - AREAS TO BE SEED TO AS NOTED
 - EDGING (@ INTERSECTIONS WHERE SHOWN)
 - REFER TO PLANTING BED LOCATION TABLE

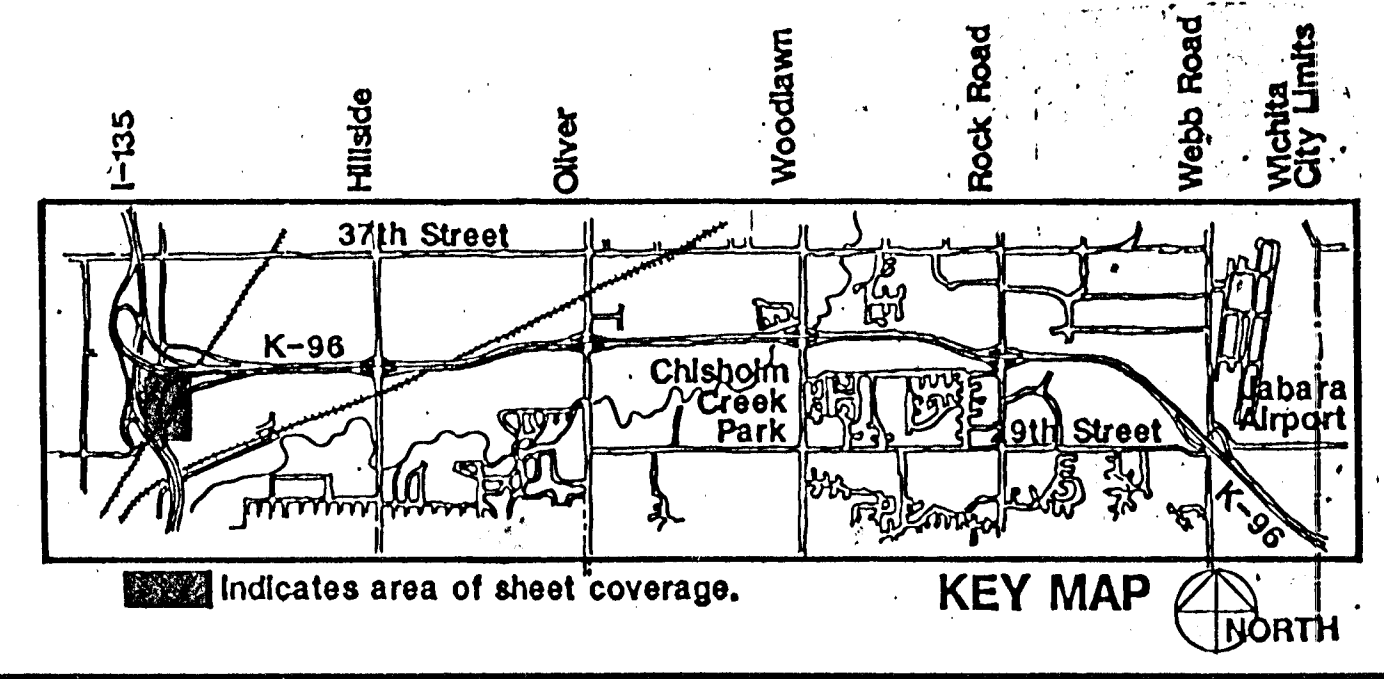

ENGINEERING DIVISION CITY OF WICHITA

K-96 LANDSCAPING/BEAUTIFICATION IMPROVEMENTS

I-135 RAMP S-E

STA. 120+00 TO STA. 134+00

K-96 BYPASS

I-135 TO CITY LIMITS

PROFESSIONAL ENGINEERING CONSULTANTS, P.A.

WICHITA, KANSAS

DESIGNED BY: SMP

DRAWN BY: MKH

CHECKED BY: CB

DATE: 4/10/89

JOB NO. 3064

Rev: 3/4/89