
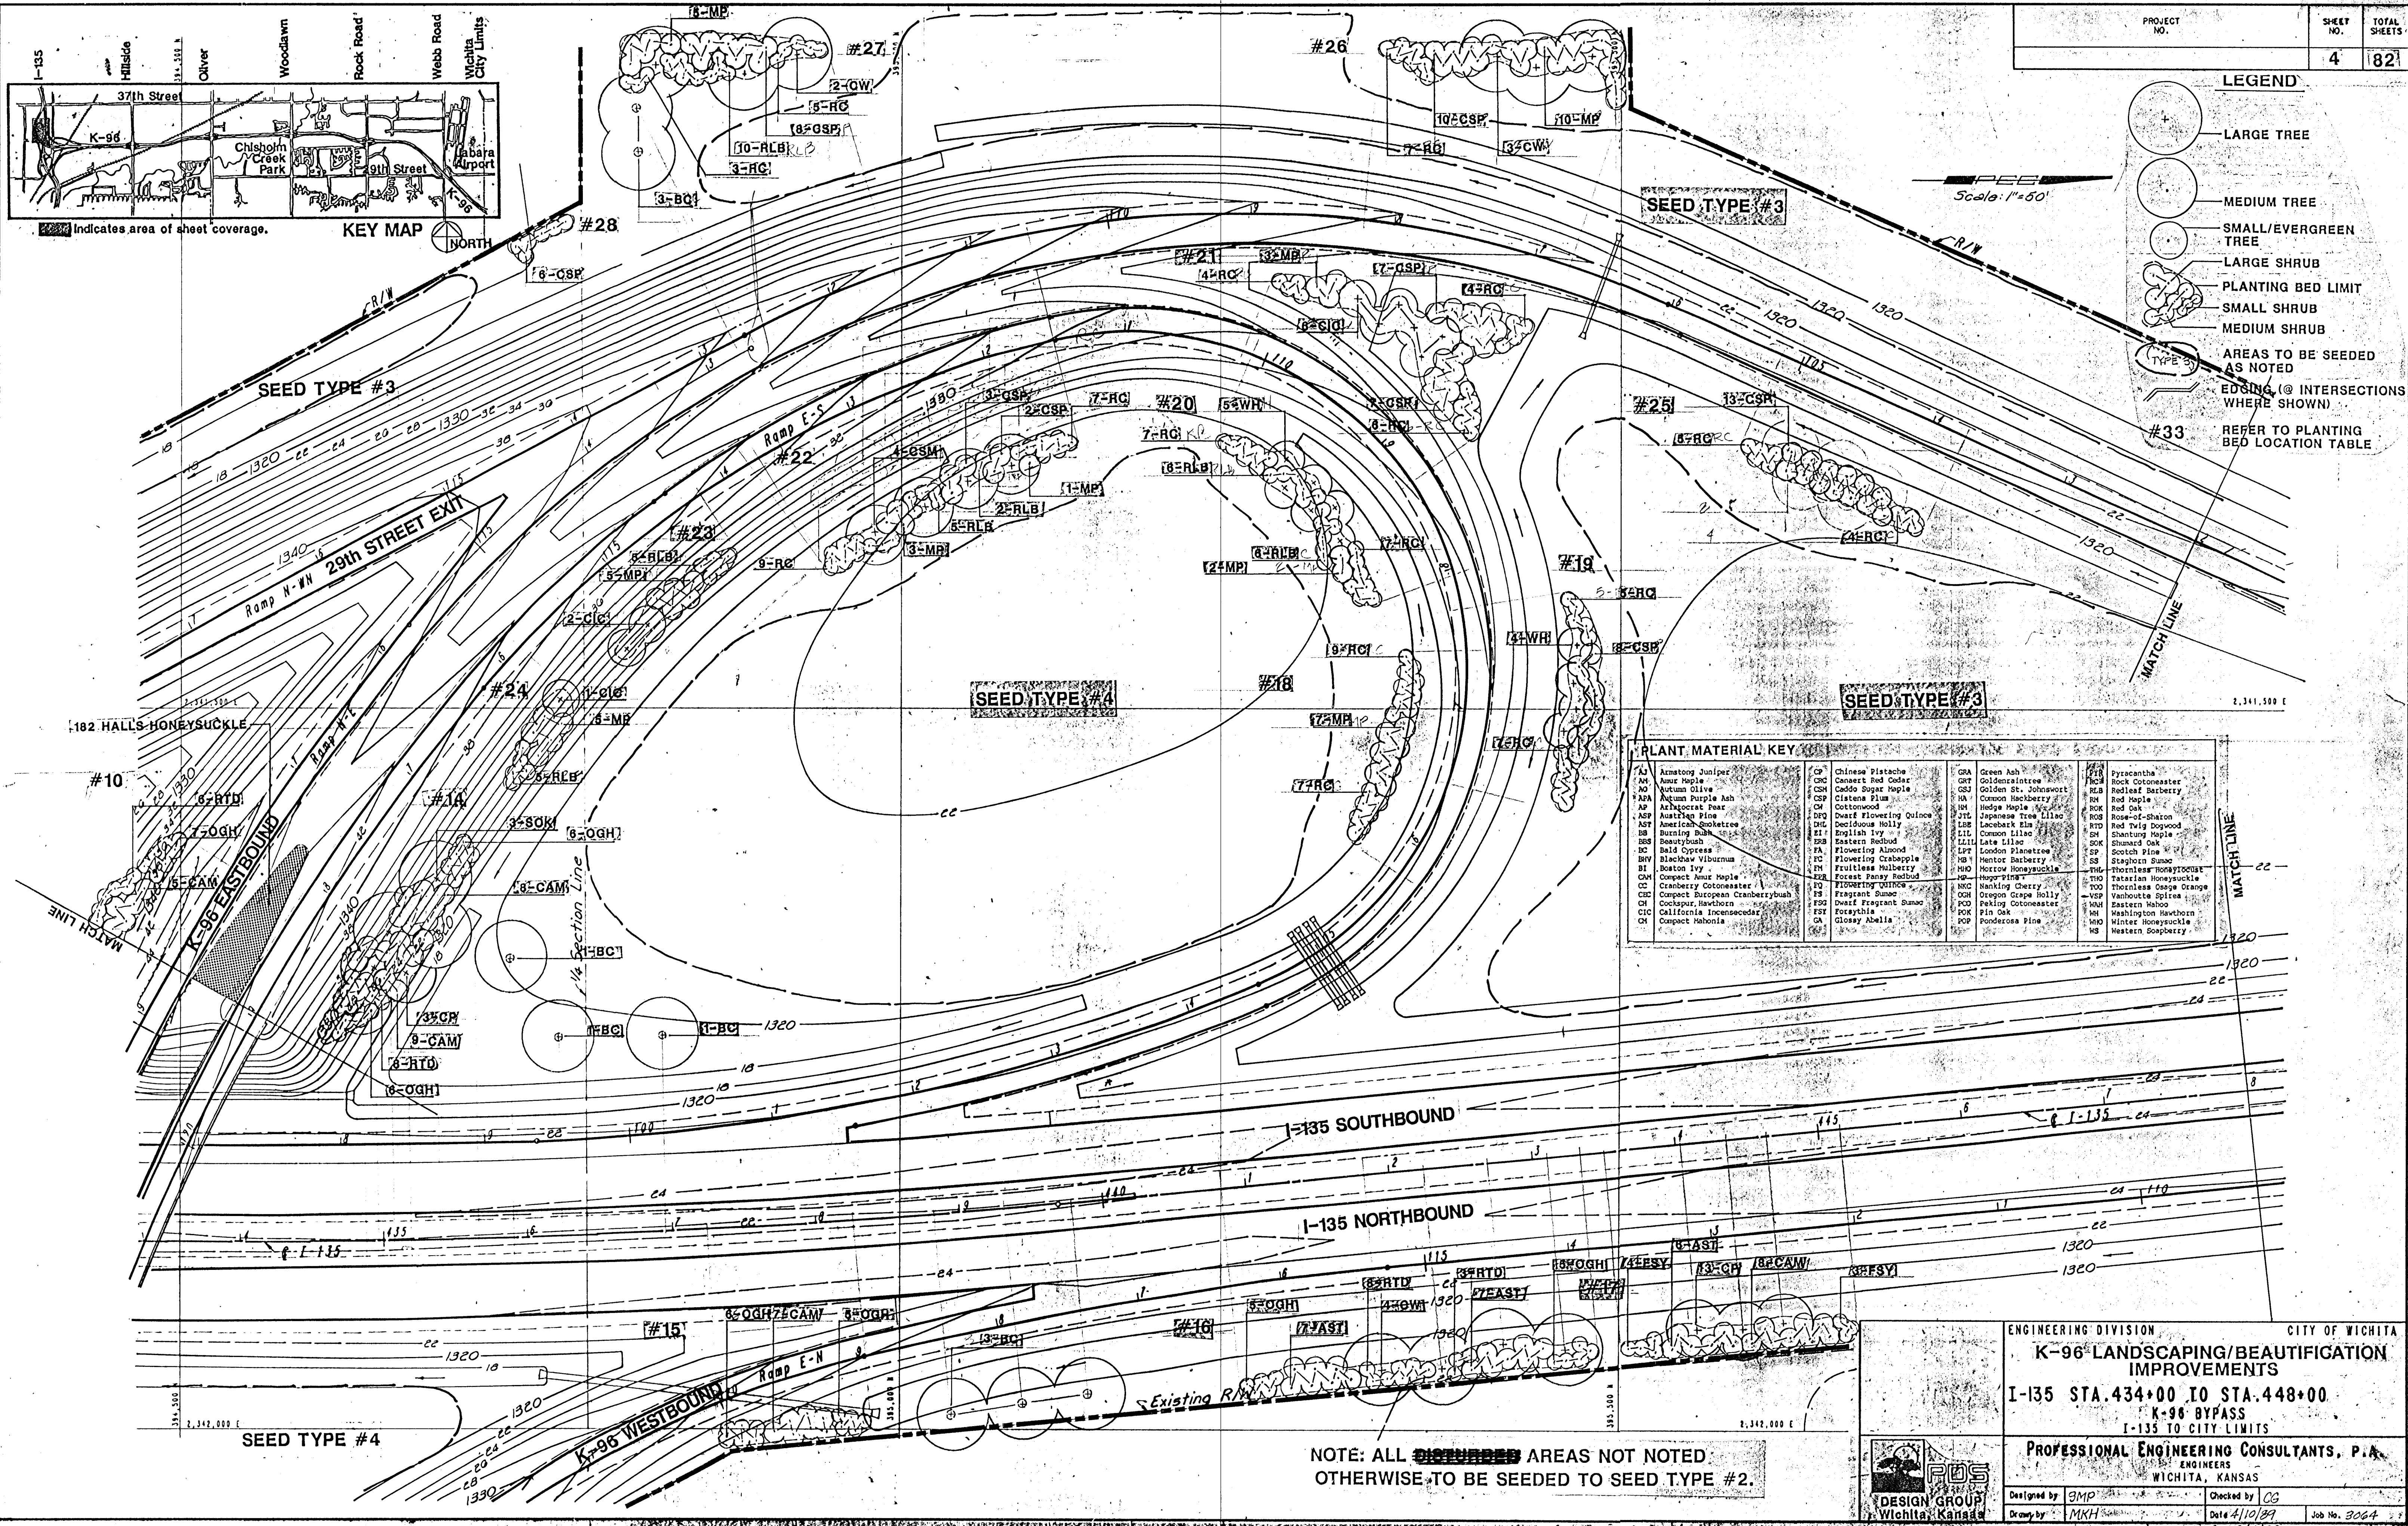


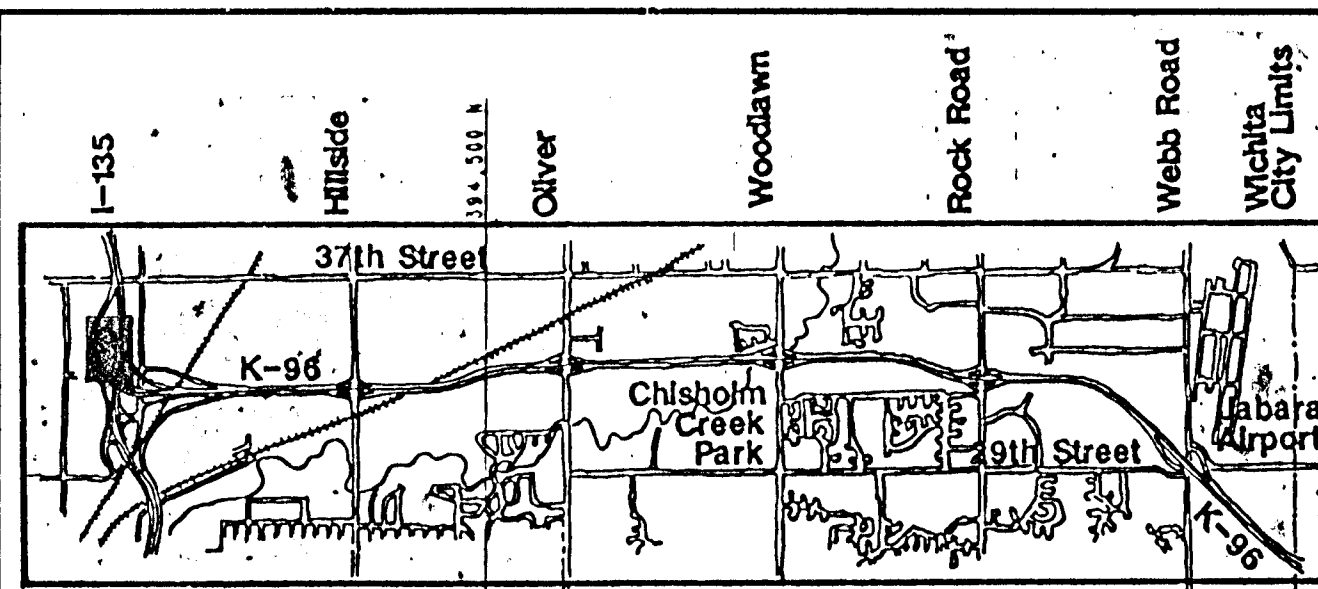

NOTE: ALL ~~DISCUTTERED~~ AREAS NOT NOTED
OTHERWISE TO BE SEED TO SEED TYPE #2.

ENGINEERING DIVISION CITY OF WICHITA
K-96 LANDSCAPING/BEAUTIFICATION
IMPROVEMENTS
I-135 STA.434+00 TO STA.448+00
K-96 BYPASS
I-135 TO CITY LIMITS

PROFESSIONAL ENGINEERING CONSULTANTS, P.A. ENGINEERS WICHITA, KANSAS			
Designed by	3MP	Checked by	CG
Drawn by	MKH	Date	4/10/89
		Rev	01/1/89
		Job No.	3064