


Scale: 1"=50'


PLANT MATERIAL KEY			
AJ	Armstrong Juniper	CP	Chinese Pistache
AM	Amur Maple	CR	Cornus Red Cedar
AO	Autumn Olive	CSD	Caddo Sugar Maple
APA	Autumn Purple Ash	CSP	Cistena Plum
AP	Aristocrat Pear	CM	Cottonwood
ASP	Austrian Pine	DEU	Dwarf Flowering Quince
AST	American Sycamore	DHL	Deciduous Holly
BB	Burning Bush	EL	English Ivy
BOS	Beautybush	ERB	Eastern Redbud
BC	Bald Cypress	FA	Flowering Almond
BV	Blackhaw Viburnum	FC	Flowering Crabapple
BI	Boston Ivy	FM	Fruitless Mulberry
CMH	Compact Amur Maple	FPA	Forest Pansy Redbud
CC	Cranberry Cotoneaster	FO	Flowering Quince
CCE	Compact European Cranberrybush	FS	Fragrant Sumac
CH	Cockspur Hawthorn	FSG	Dwarf Fragrant Sumac
CIC	California Incensecedar	FSY	Forsythia
CH	Compact Mahonia	GA	Glossy Abelia
GA	Green Ash	GR	Goldenrain Tree
GSJ	Golden St. Johnswort	HA	Common Hackberry
HA	Common Hackberry	HM	Hedge Maple
JTL	Japanese Tree Lilac	LSE	Lacebark Elm
LIL	Common Lilac	LIL	Late Lilac
LPT	London Planetree	MB	Mentor Barberry
MO	Morrow Honeysuckle	HP	Hugo Pine
WC	Wanling Cherry	OGH	Oregon Grape Holly
PO	Peking Cotoneaster	POK	Pink Oak
POP	Ponderosa Pine	PS	Pyracantha
RC	Rock Cotoneaster	RLB	Redleaf Barberry
RM	Red Maple	ROK	Red Oak
RO	Red Oak	ROS	Rose-of-Sharon
RTD	Red Twig Dogwood	SN	Shantung Maple
SH	Shantung Maple	SK	Shumard Oak
SP	Scotch Pine	SS	Staghorn Sumac
THO	Thornless Honeysuckle	THL	Thornless Honeylocust
THO	Thornless Honeysuckle	TMO	Tatarian Honeysuckle
TOO	Thornless Osage Orange	VSP	Vanhoutte Spirea
WH	Winter Honeysuckle	WH	Washington Hawthorn
WH	Winter Honeysuckle	WS	Western Soapberry

LEGEND

- LARGE TREE
- MEDIUM TREE
- SMALL/EVERGREEN TREE
- LARGE SHRUB
- PLANTING BED LIMIT
- SMALL SHRUB
- MEDIUM SHRUB
- AREAS TO BE SEEDDED AS NOTED
- EDGING @ INTERSECTIONS WHERE SHOWN
- #33 REFER TO PLANTING BED LOCATION TABLE

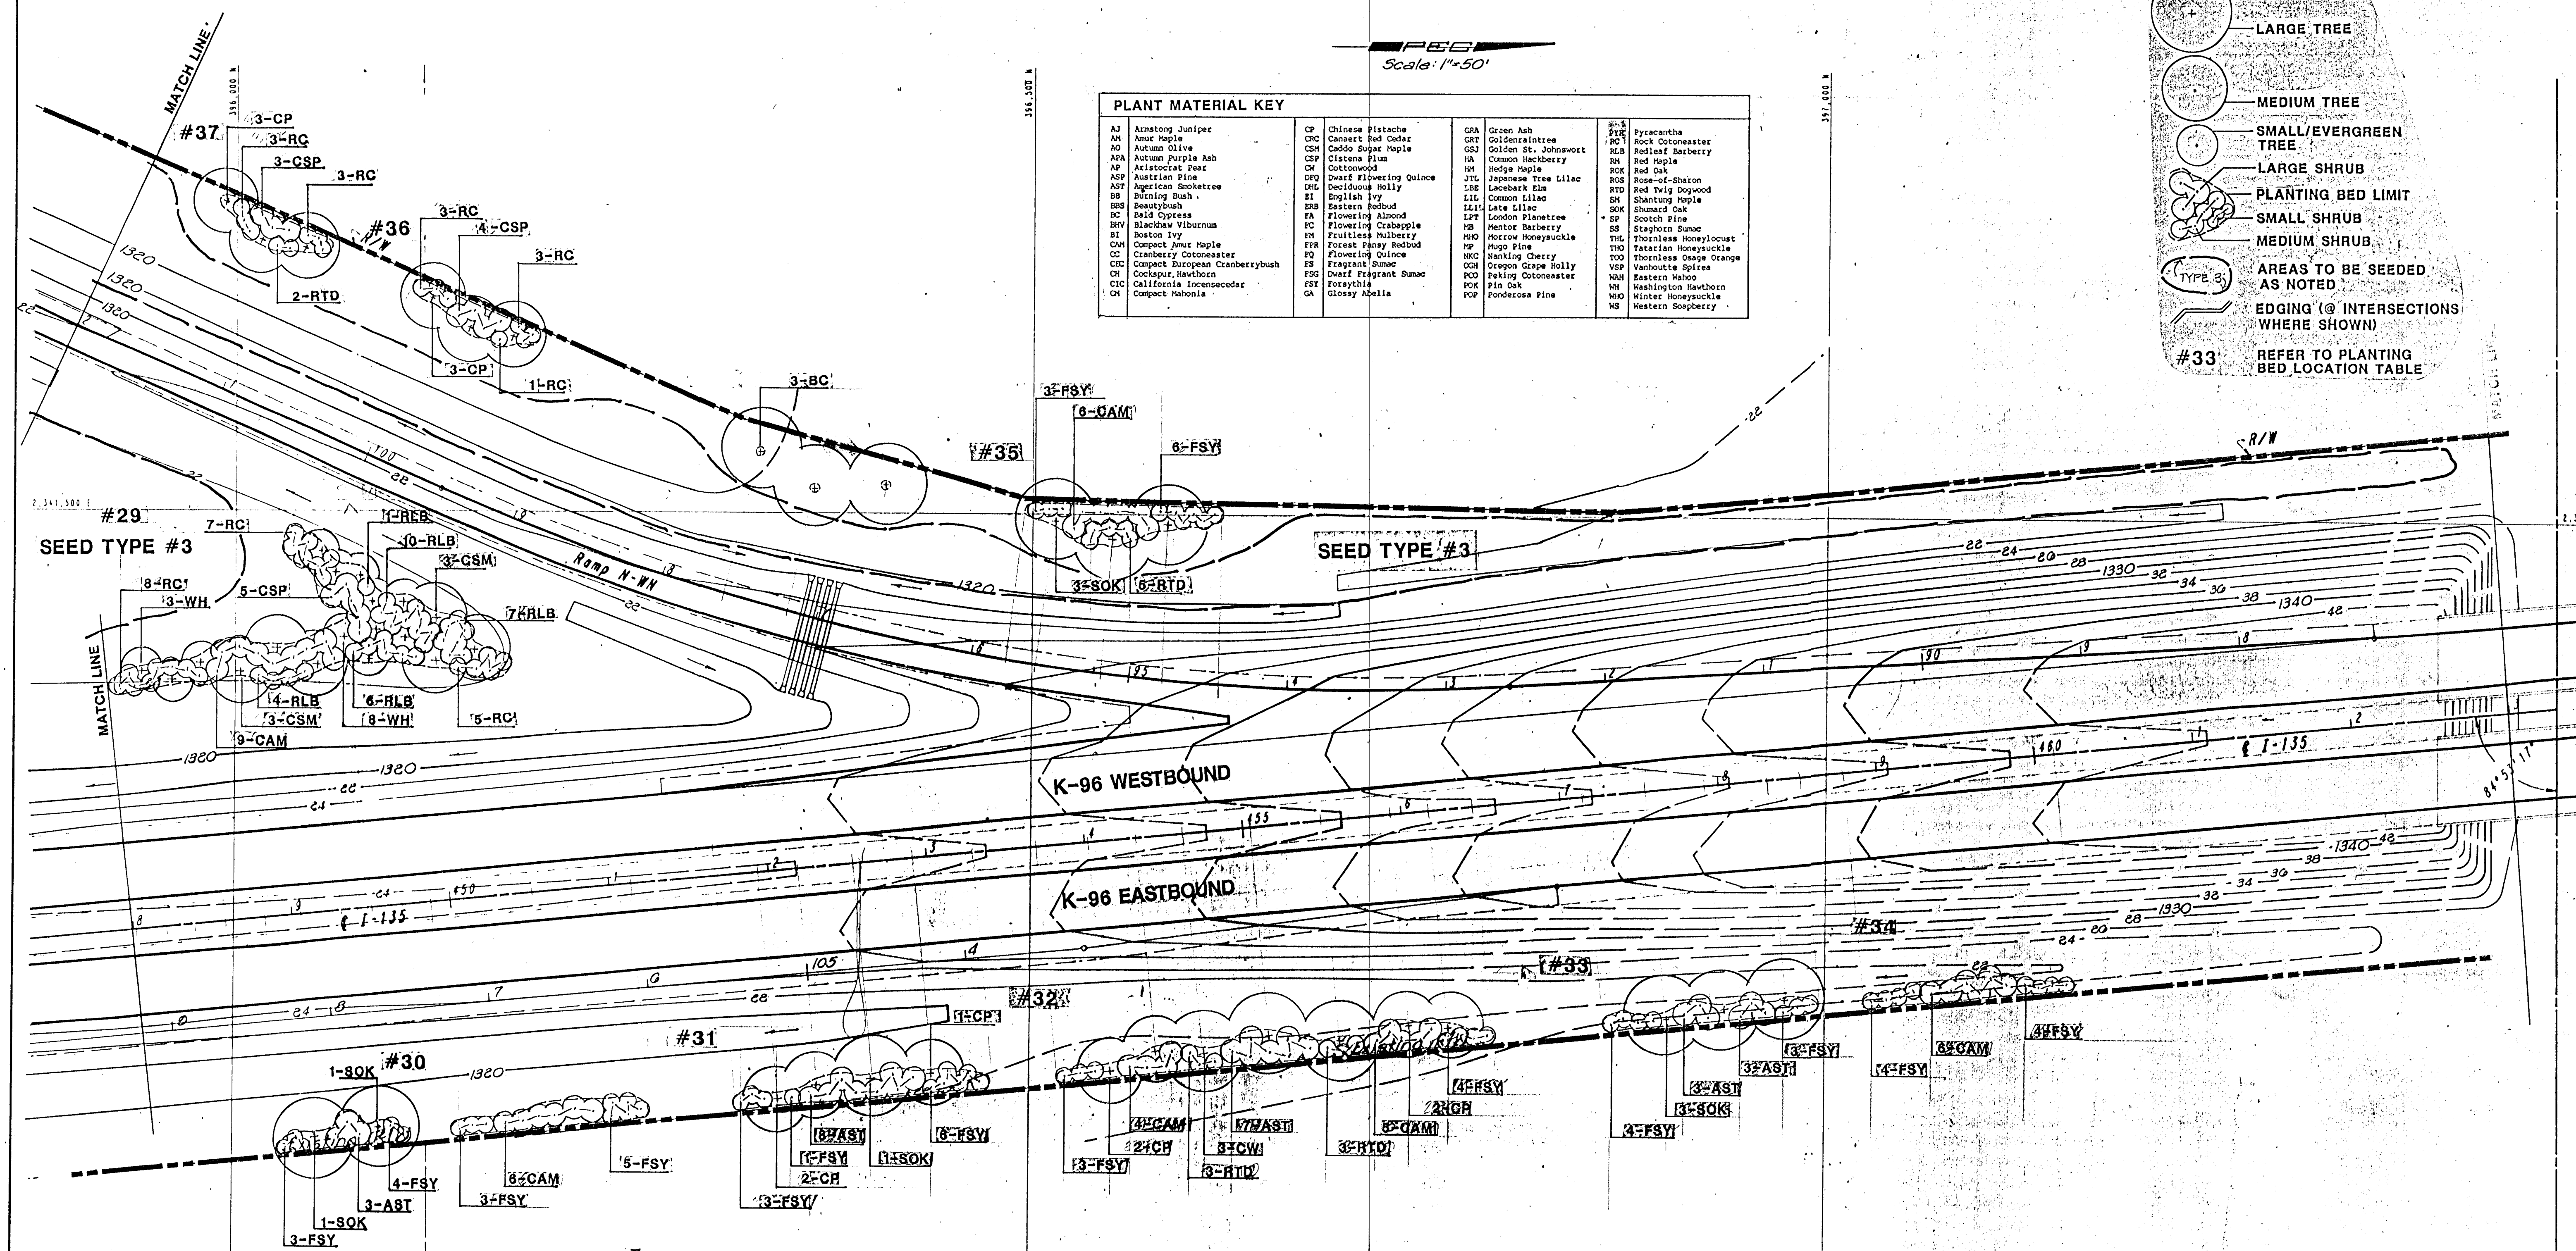

NOTE: ALL DISTURBED AREAS NOT NOTED OTHERWISE TO BE SEEDDED TO SEED TYPE #2.

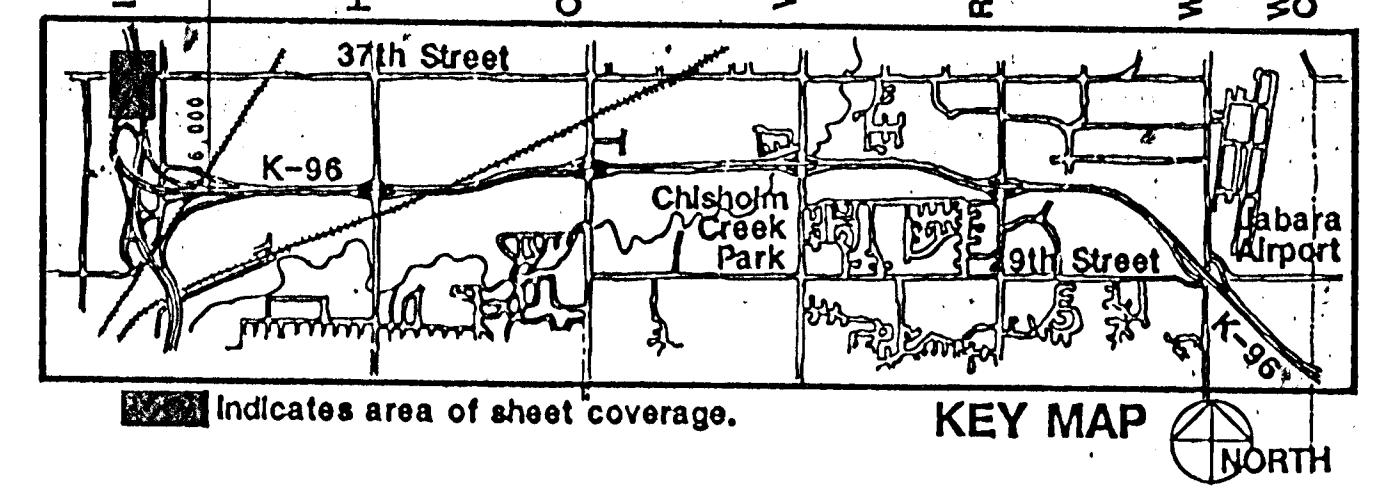

ENGINEERING DIVISION CITY OF WICHITA
K-96 LANDSCAPING/BEAUTIFICATION IMPROVEMENTS
I-135 STA. 448+00 TO STA. 463+00
K-96 BYPASS
E-135 TO CITY LIMITS
PROFESSIONAL ENGINEERING CONSULTANTS, P.A.
WICHITA, KANSAS

DESIGNED BY: SMP/... CHECKED BY: CG
DRAWN BY: MKH/... DATE: 4/10/87
Rev: 6/4/87