


NOTE: ALL ~~EXISTING~~ AREAS NOT NOTED
OTHERWISE TO BE SEED TO SEED TYPE #2.

PROJECT NO. 8-88
SHEET NO. 6
TOTAL SHEETS 82

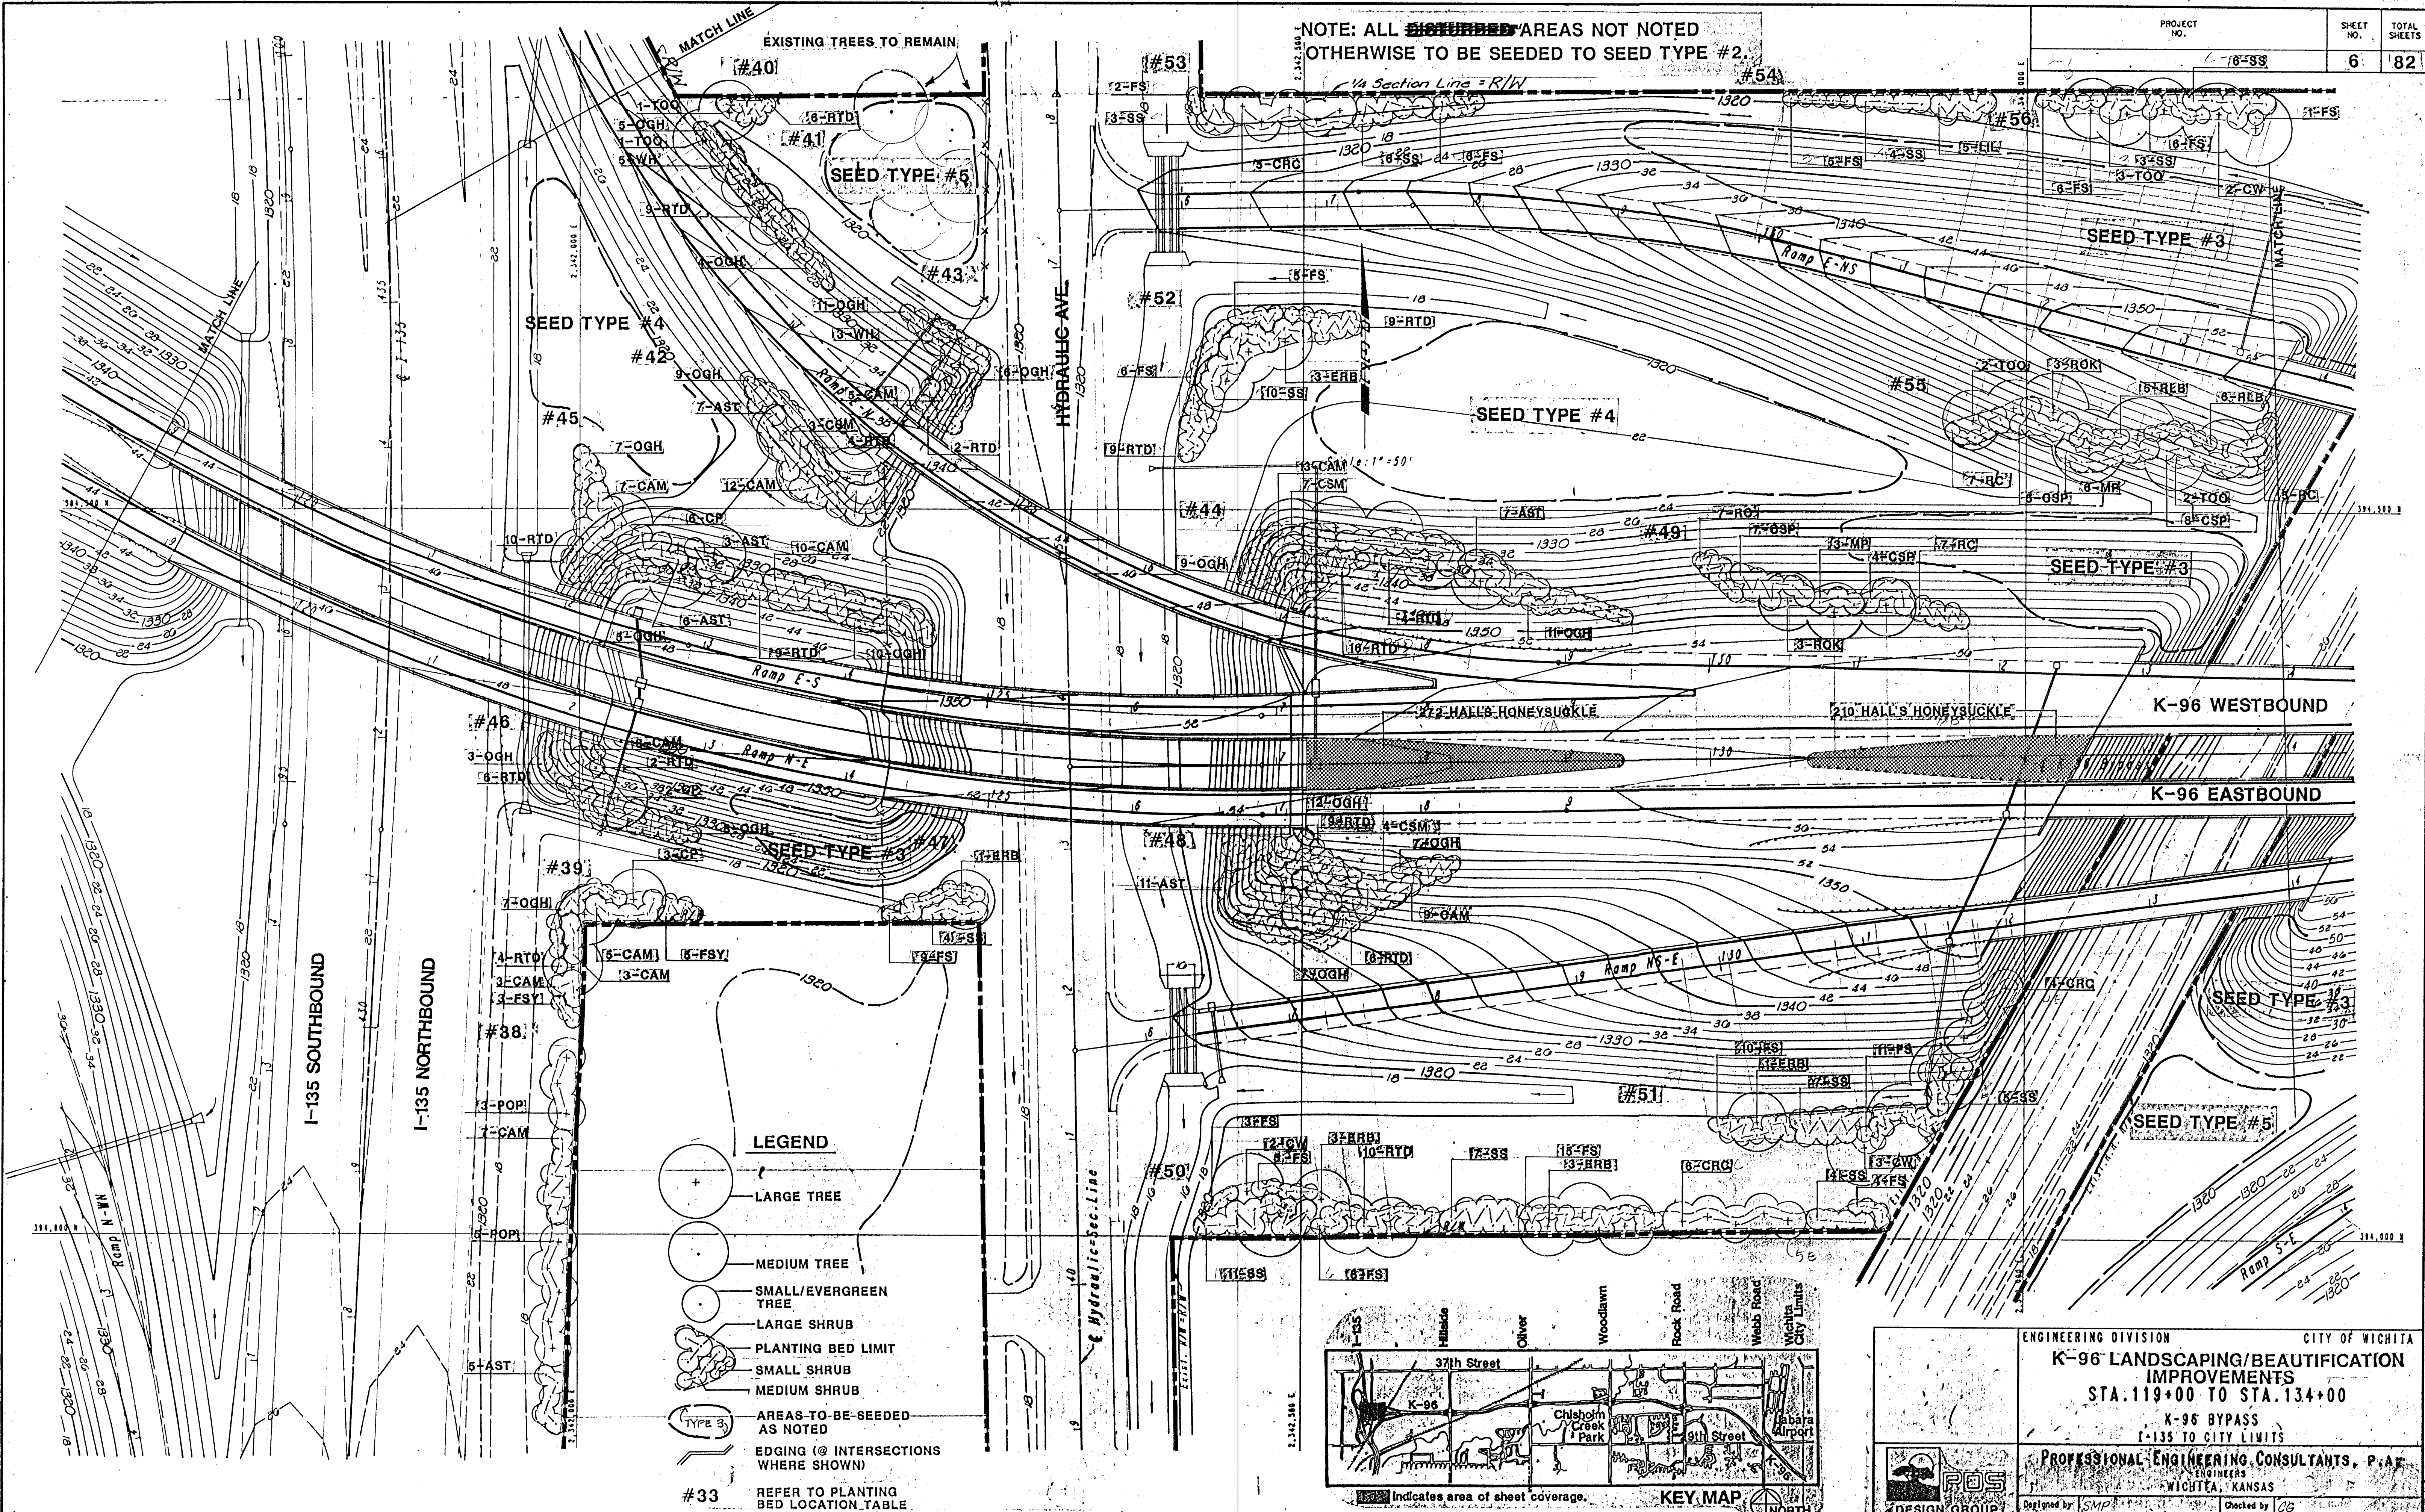

ENGINEERING DIVISION CITY OF WICHITA
K-96 LANDSCAPING/BEAUTIFICATION IMPROVEMENTS
STA. 119+00 TO STA. 134+00
K-96 BYPASS
I-135 TO CITY LIMITS

DESIGN GROUP
Wichita, Kansas

PROFESSIONAL ENGINEERING CONSULTANTS, P.A.
WICHITA, KANSAS
Designed by SMP
Checked by CG
Date 11/10/89
Job No. 3064
Rev. 8/4/89