



PLANT MATERIAL KEY			
AJ	Armstrong Juniper	CP	Chinese Pistache
AM	Amur Maple	CSC	Canest Red Cedar
AO	Autumn Olive	CSH	Caddo Sugar Maple
APA	Autumn Purple Ash	CSP	Clatsa Elm
AP	Aristocata Pear	CH	Cottonwood
ASP	Austrian Pine	DFQ	Dwarf Flowering Quince
AST	American Snotetree	DHL	Deciduous Holly
BB	Burning Bush	EL	English Ivy
BBS	Beautybush	ERB	Eastern Redbud
BC	Bald Cypress	FA	Flowering Almond
BWV	Blackhaw Viburnum	FG	Flowering Crabapple
BT	Boston Ivy	FM	Fruitless Mulberry
CA	Compact Amur Maple	FPR	Forest Pansy Redbud
CC	Cranberry Cotoneaster	FO	Flowering Quince
CCB	Compact European Cranberrybush	FS	Fragrant Sunae
CH	Cockspur Hawthorn	FSQ	Dwarf Fragrant Sunae
CIC	California Incensecedar	FSE	Forsythia
CM	Compact Mahonia	GA	Glossy Abella
GR	Green Ash	GRT	Goldenrainree
GSJ	Golden St. Johnswort	HA	Common Hackberry
H	Hedge Maple	JL	Japanese Tree Lilac
L	Lacebark Elm	LIL	Common Lilac
LL	Late Lilac	LPT	London Planetree
LS	London Planetree	MB	Mentor Barberry
MO	Morrow Honeysuckle	MP	Hugo Pine
MS	Mentor Barberry	MC	Wanking Cherry
OGH	Oregon Grape Holly	POK	Peking Cotoneaster
PO	Peking Cotoneaster	POP	Ponderosa Pine
PR	Pyreantha	RC	Rock Cotoneaster
RLB	Redleaf Barberry	RM	Red Maple
ROK	Red Oak	ROS	Rose-of-Sharon
RTD	Red Twig Dogwood	SH	Shantung Maple
SK	Stamant Maple	SK	Stamant Oak
SP	Scotch Pine	SS	Staghorn Sumac
SS	Staghorn Sumac	THL	Thornless Honeylocust
THL	Thornless Honeylocust	THO	Tatarian Honeysuckle
THO	Tatarian Honeysuckle	TOO	Thornless Osage Orange
VSP	Vanhoutte Spirea	WH	Washington Hawthorn
WH	Washington Hawthorn	WHS	Winter Honeysuckle
WHS	Winter Honeysuckle	WS	Western Soapberry

NOTE: PLANTING BEDS #69, #70, & #71 HAVE BEEN ELIMINATED.

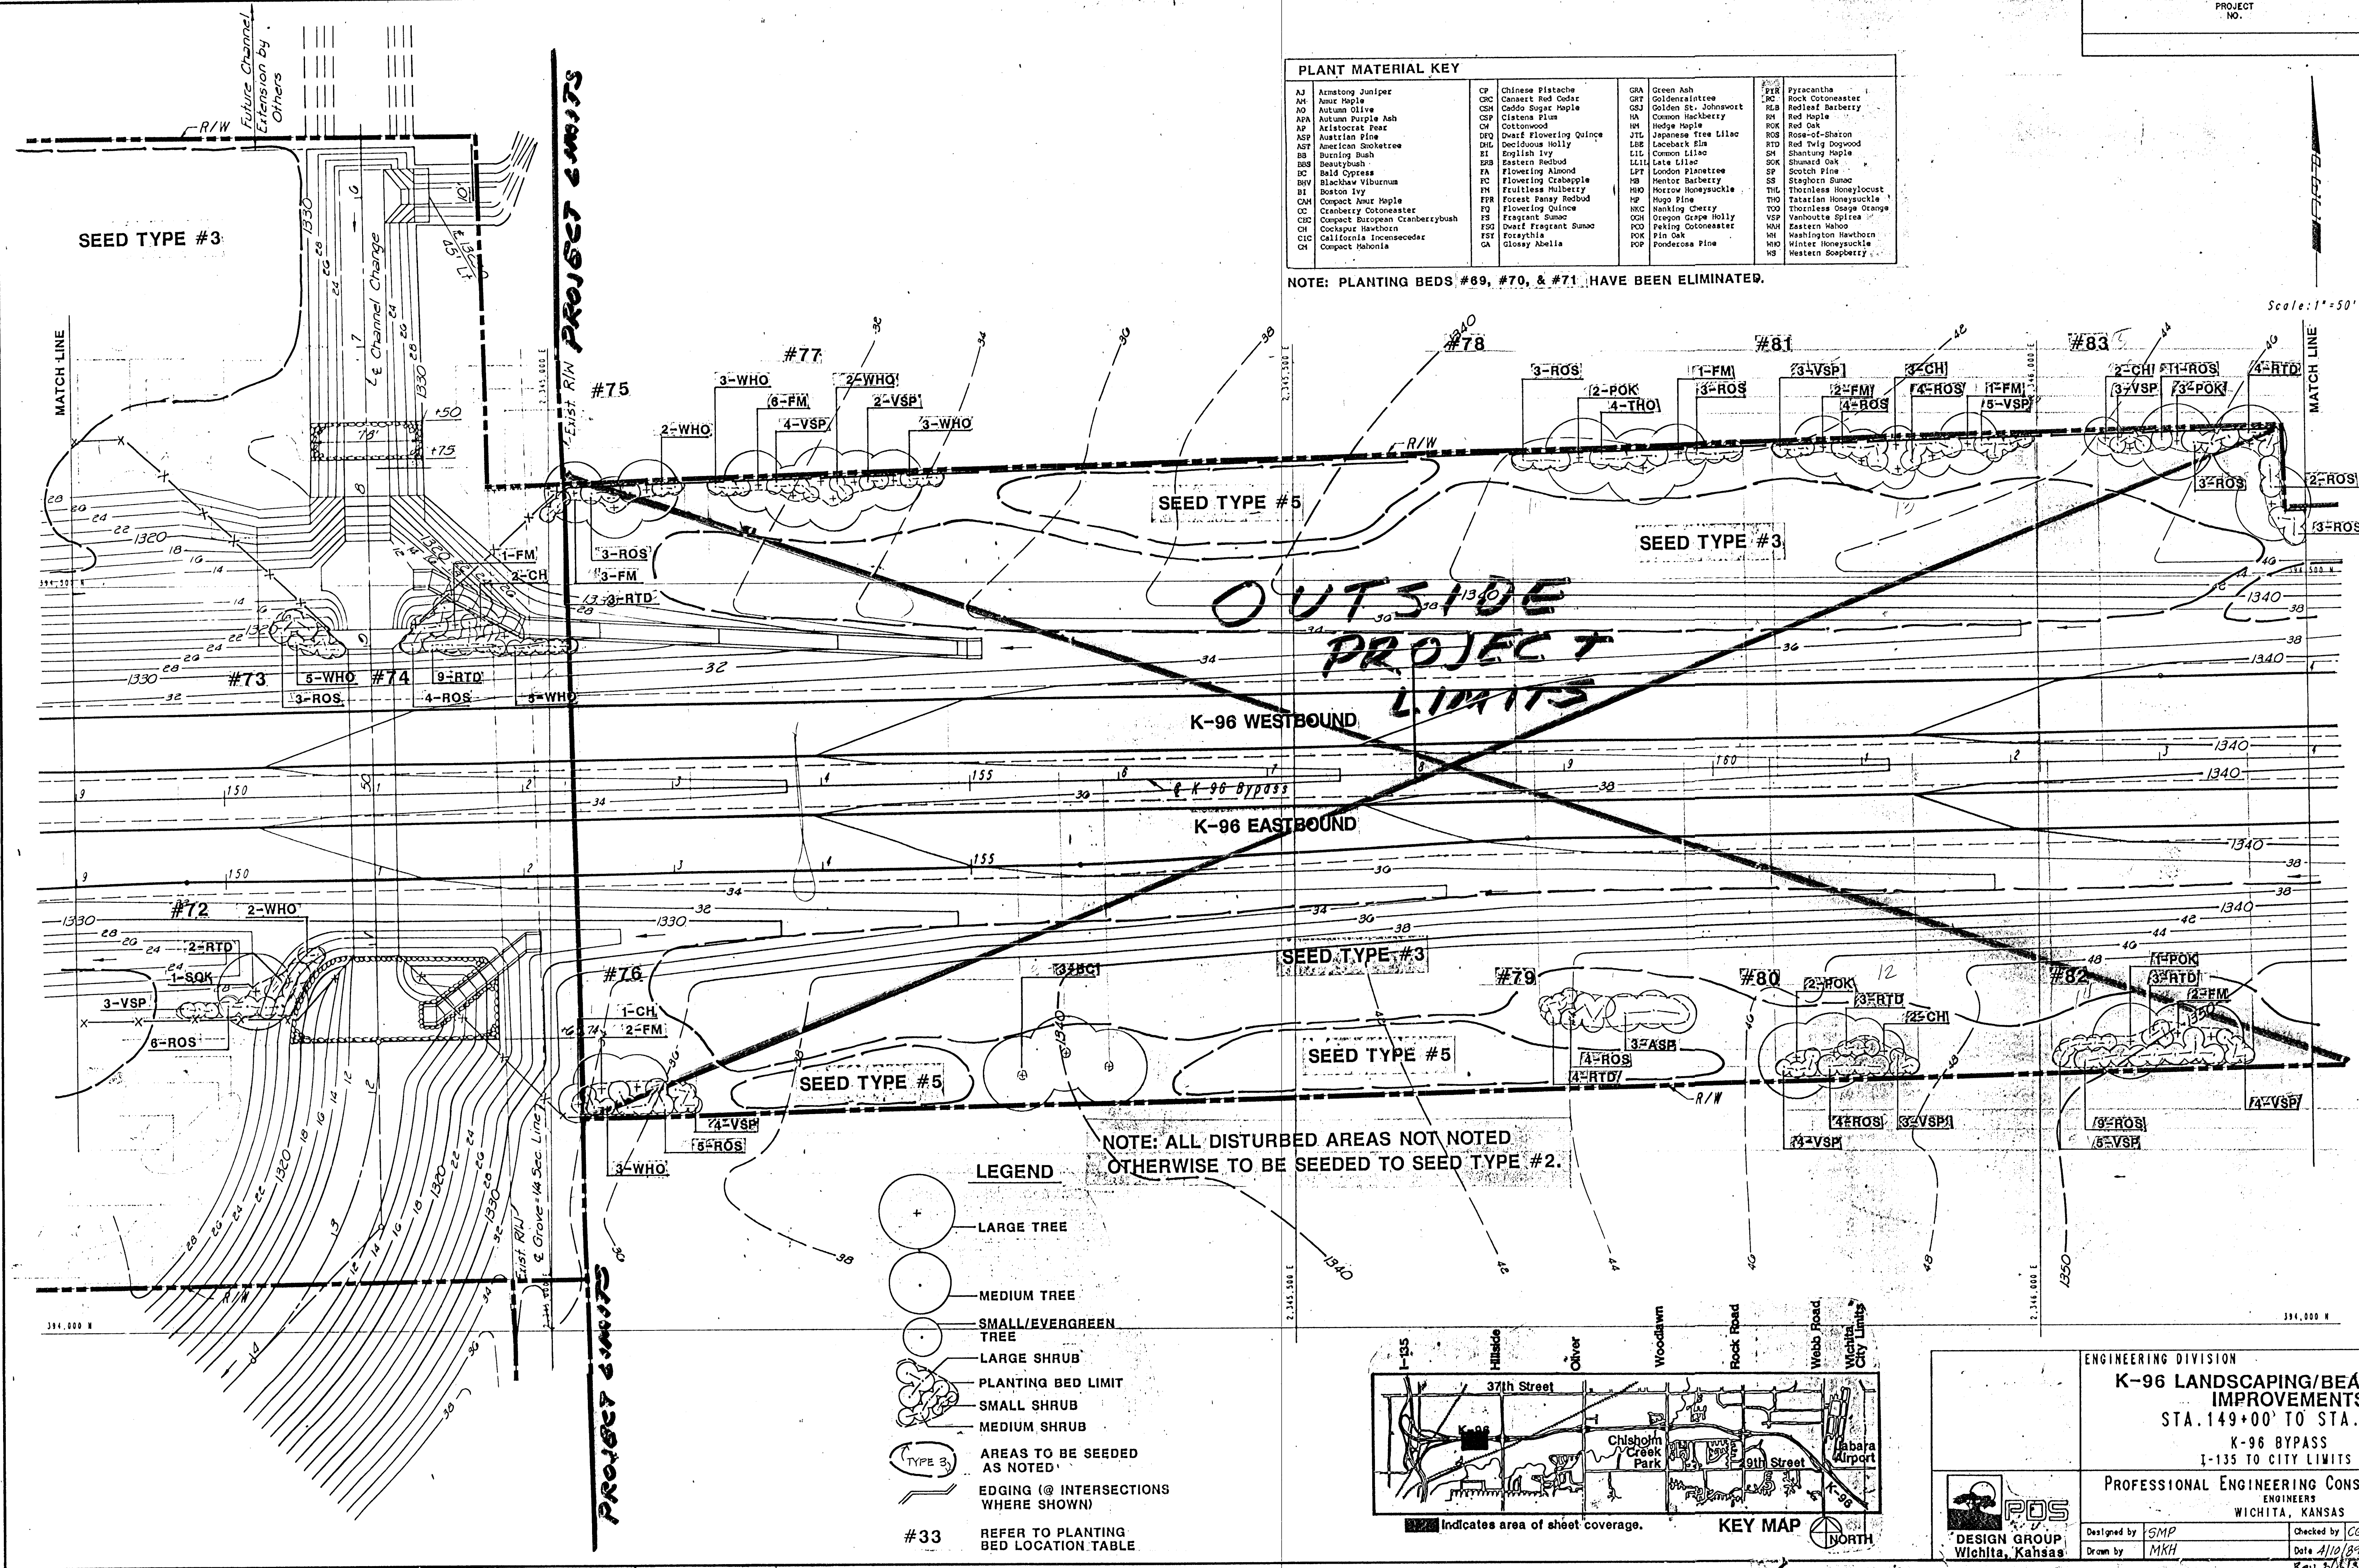

LEGEND

- LARGE TREE
- MEDIUM TREE
- SMALL/EVERGREEN TREE
- LARGE SHRUB
- PLANTING BED LIMIT
- SMALL SHRUB
- MEDIUM SHRUB
- AREAS TO BE SEEDD AS NOTED
- EDGING (@ INTERSECTIONS WHERE SHOWN)
- REFER TO PLANTING BED LOCATION TABLE

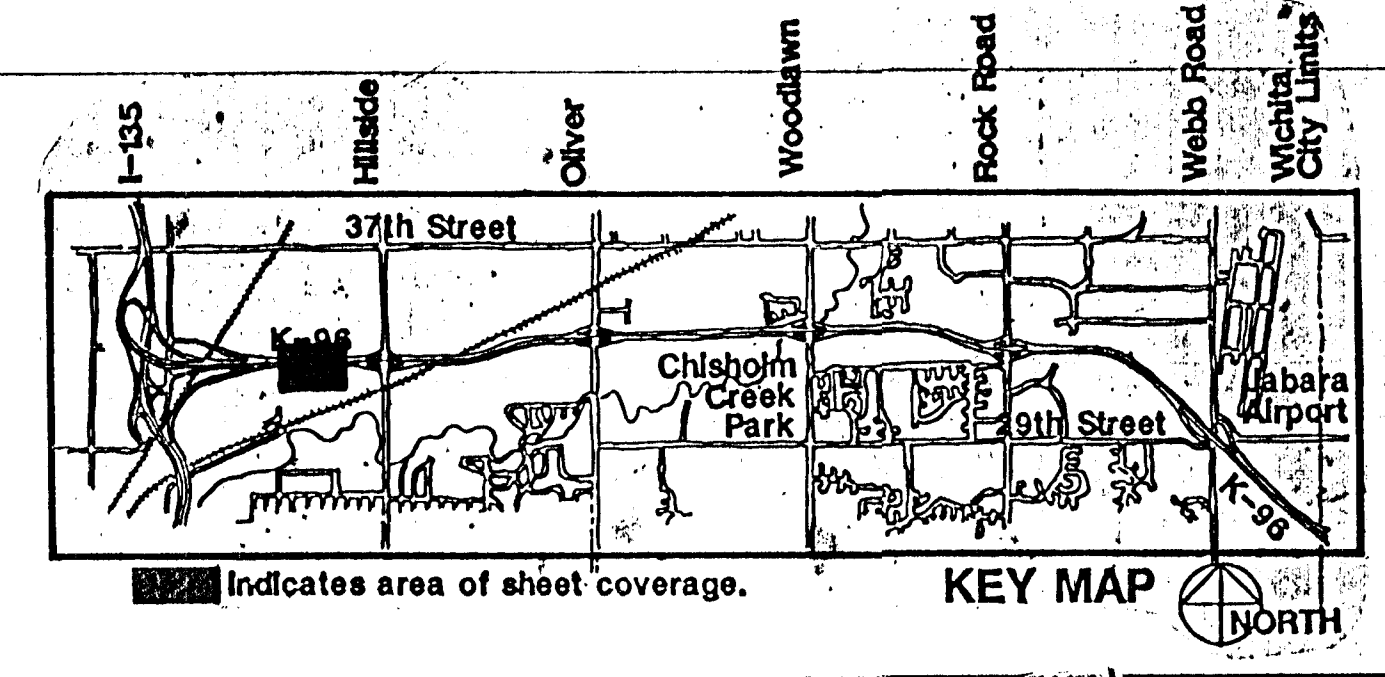

ENGINEERING DIVISION CITY OF WICHITA
K-96 LANDSCAPING/BEAUTIFICATION IMPROVEMENTS
STA. 149+00' TO STA. 164+00'
K-96 BYPASS I-135 TO CITY LIMITS
PROFESSIONAL ENGINEERING CONSULTANTS, P.A.
ENGINEERS WICHITA, KANSAS
Designed by SMP Checked by CG
Drawn by MKH Date 4/10/89 Job No. 3064
Rev. 6/1/89