
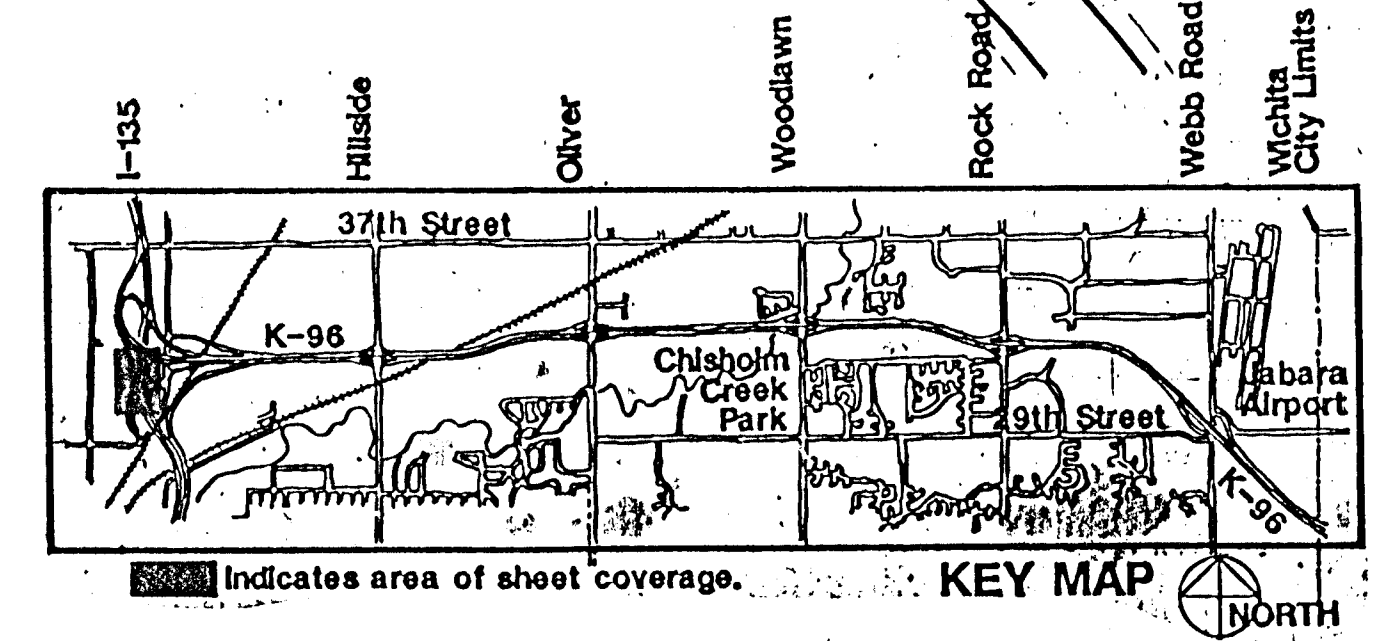


LEGEND

- PLANTING BED LOCATION
- MAIN LINE
- MANUAL DRAIN VALVE
- GATE VALVE
- QUICK-COUPLER
- BACKFLOW PREVENTER
- TAP ON CITY WATER MAIN
- WATER METER
- REMOTE CONTROL VALVE
- ZONE NUMBERS
- CIRCUIT LINE
- SPRAY HEADS (SHRUB, SPRAY IN BEDS, POP-UP SPRAY IN LAWNS)
- 30' STREAM ROTARY HEAD
- 40' STREAM ROTARY HEAD
- INDICATES PIPE SLEEVING LOCATIONS

Scale: 1"=50'

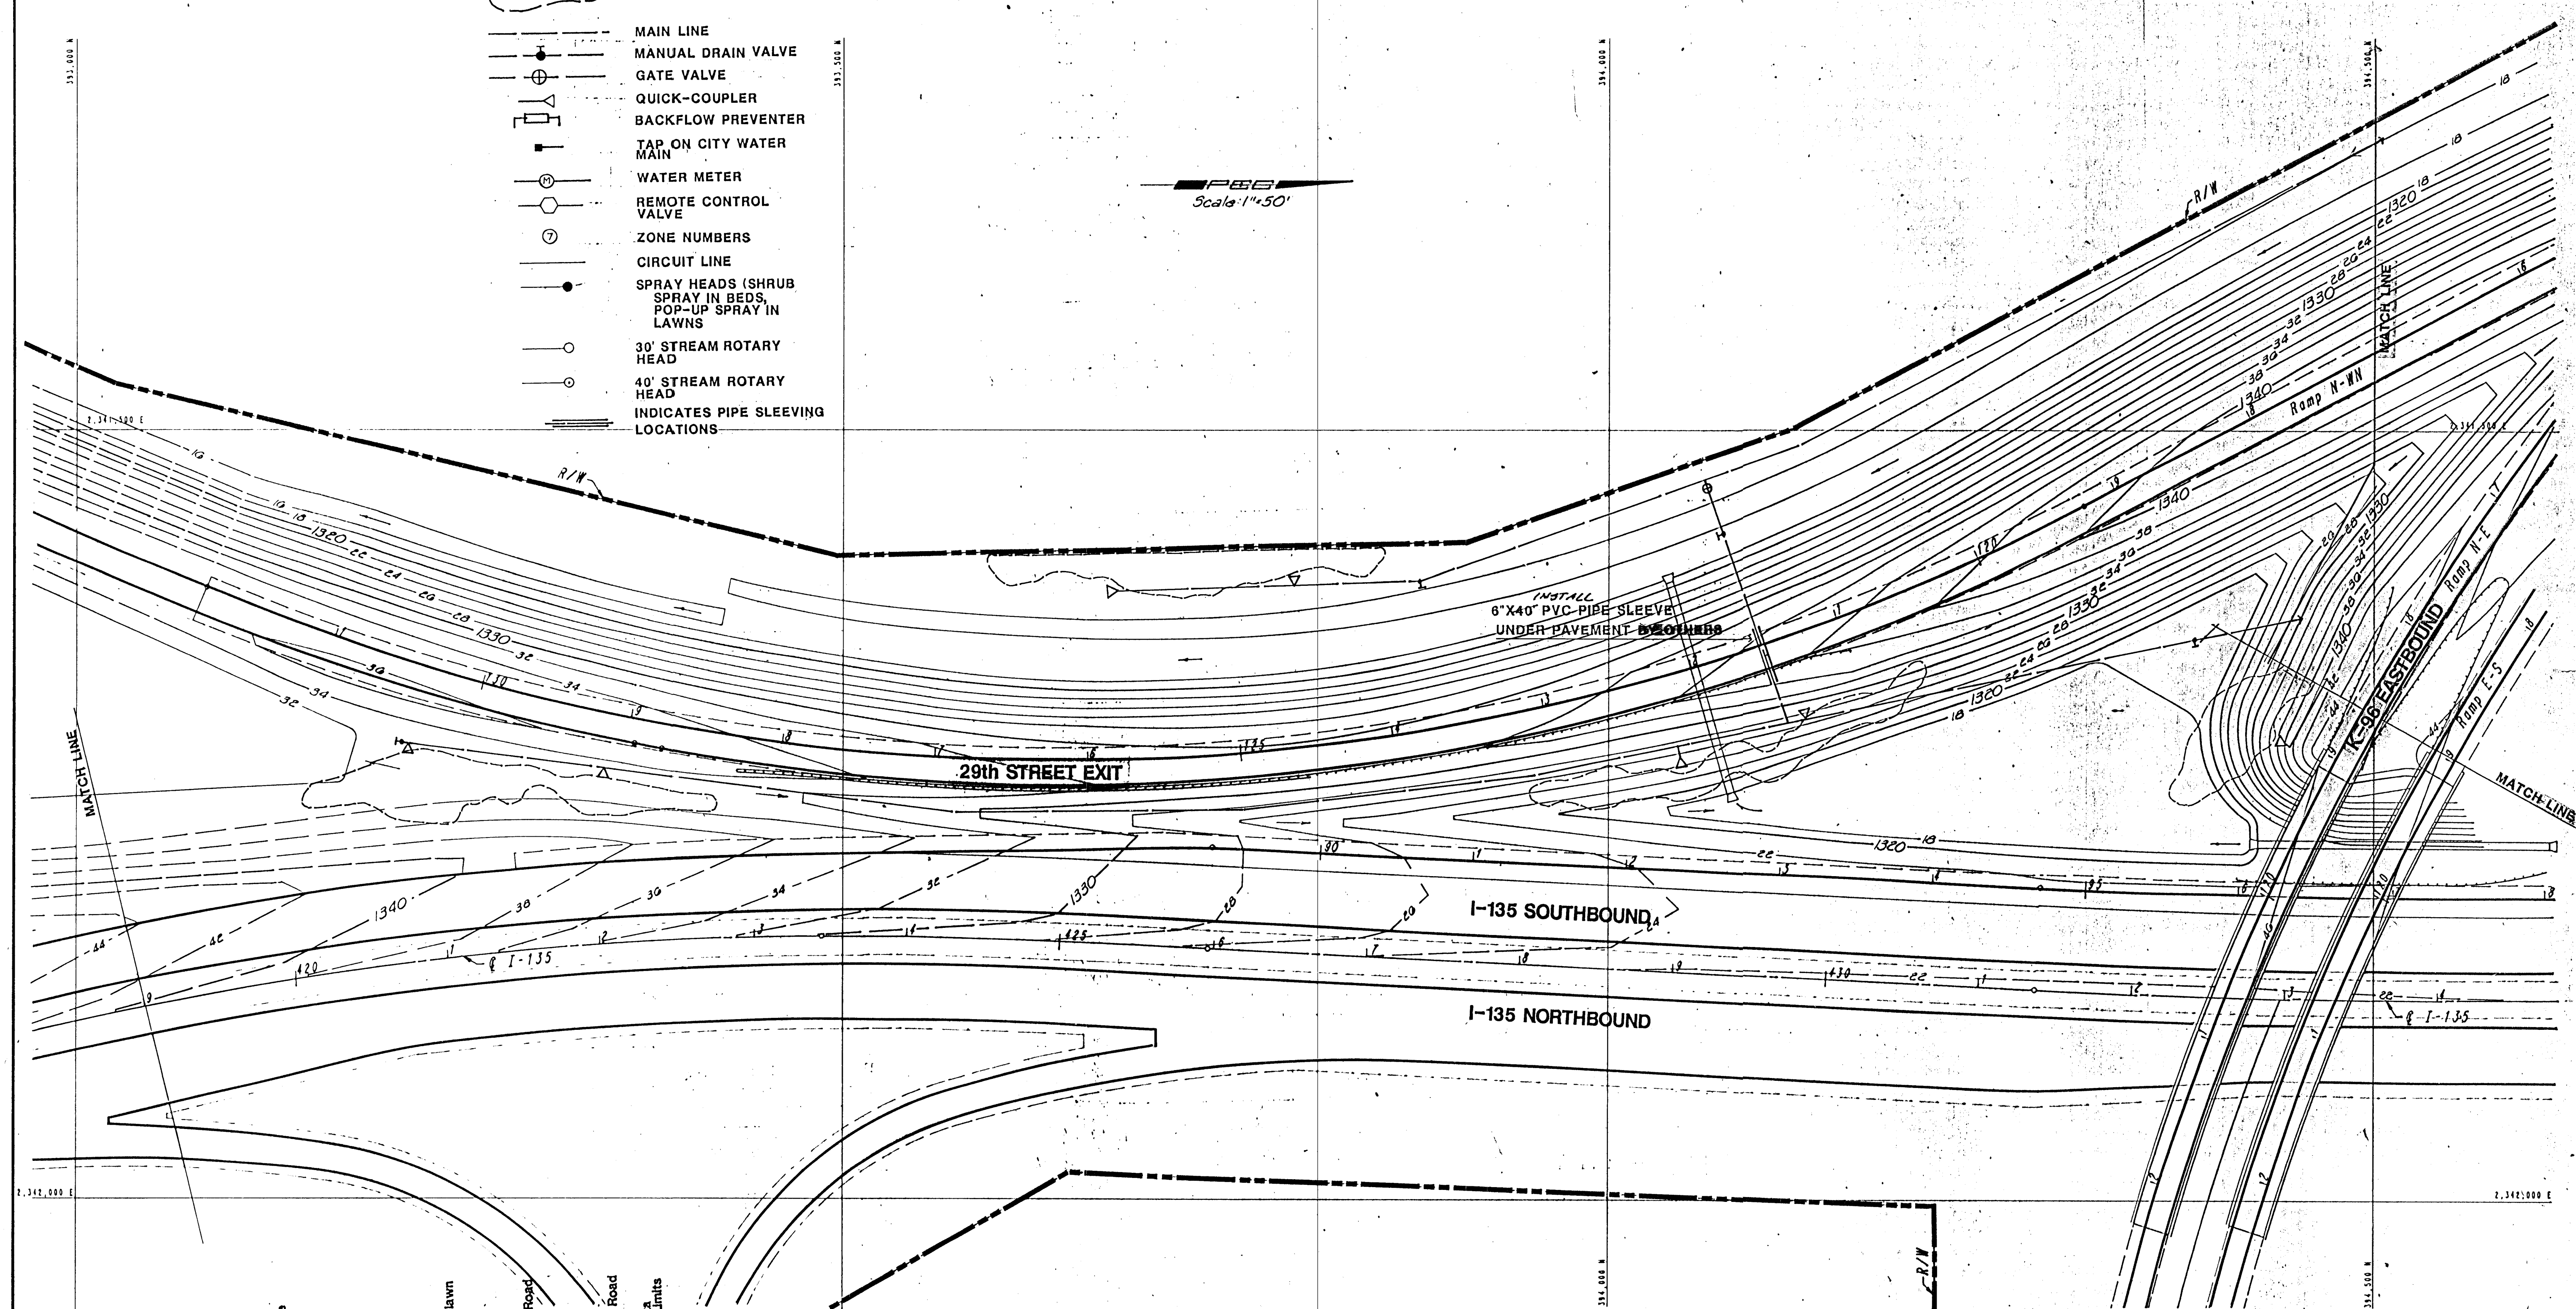

POS DESIGN GROUP Wichita, Kansas	ENGINEERING DIVISION		CITY OF WICHITA
	K-96 LANDSCAPING/BEAUTIFICATION IMPROVEMENTS		
	I-135 STA. 419+00 TO STA. 434+00 K-96 BYPASS I-135 TO CITY LIMITS		
	PROFESSIONAL ENGINEERING CONSULTANTS, P.A. ENGINEERS WICHITA, KANSAS		
Designed by: SMP	Checked by:	Date: 4/10/89	Job No. 3064
Rev. 0/4/89			