



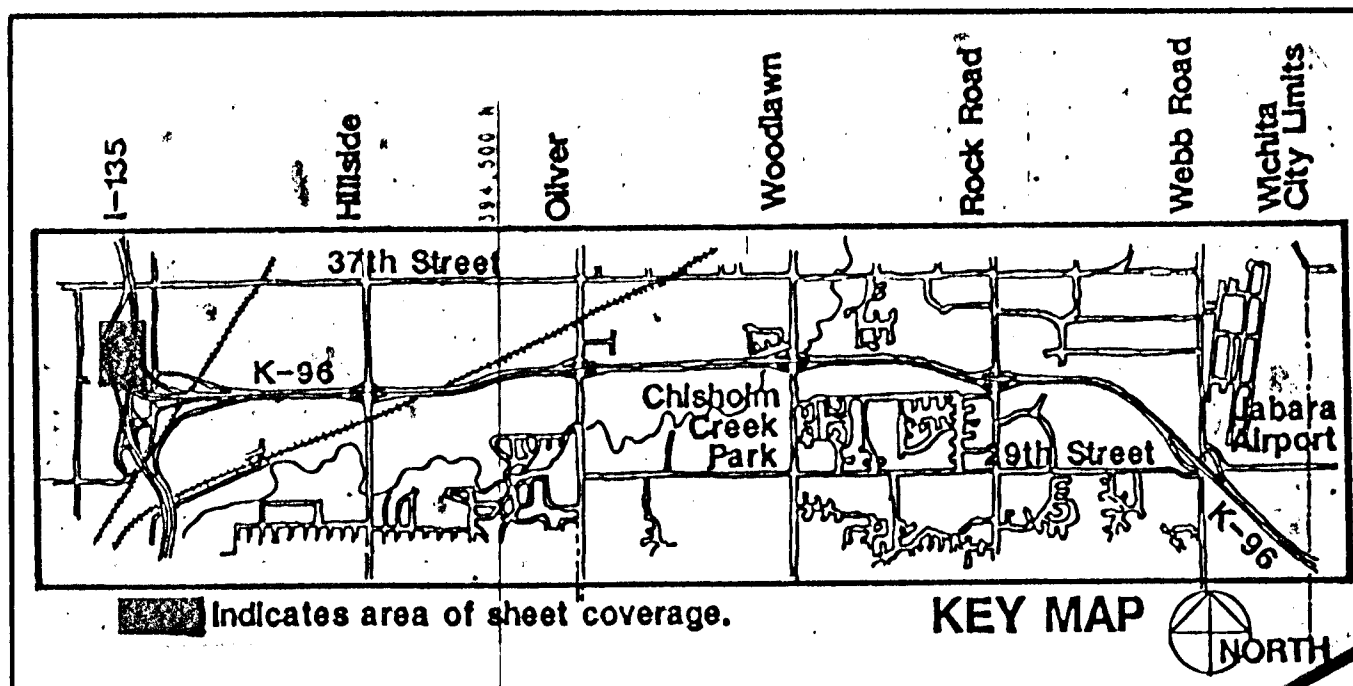

Connect to 12" A.C. Water line
on E. side of Ohio St. 650' west of this point.
Contractor to reimburse the City for 2 1/2" Tap and Meter.
Follow north side of 33rd St. R.O.W.

PROJECT NO.	SHEET NO.	TOTAL SHEETS
	52	82

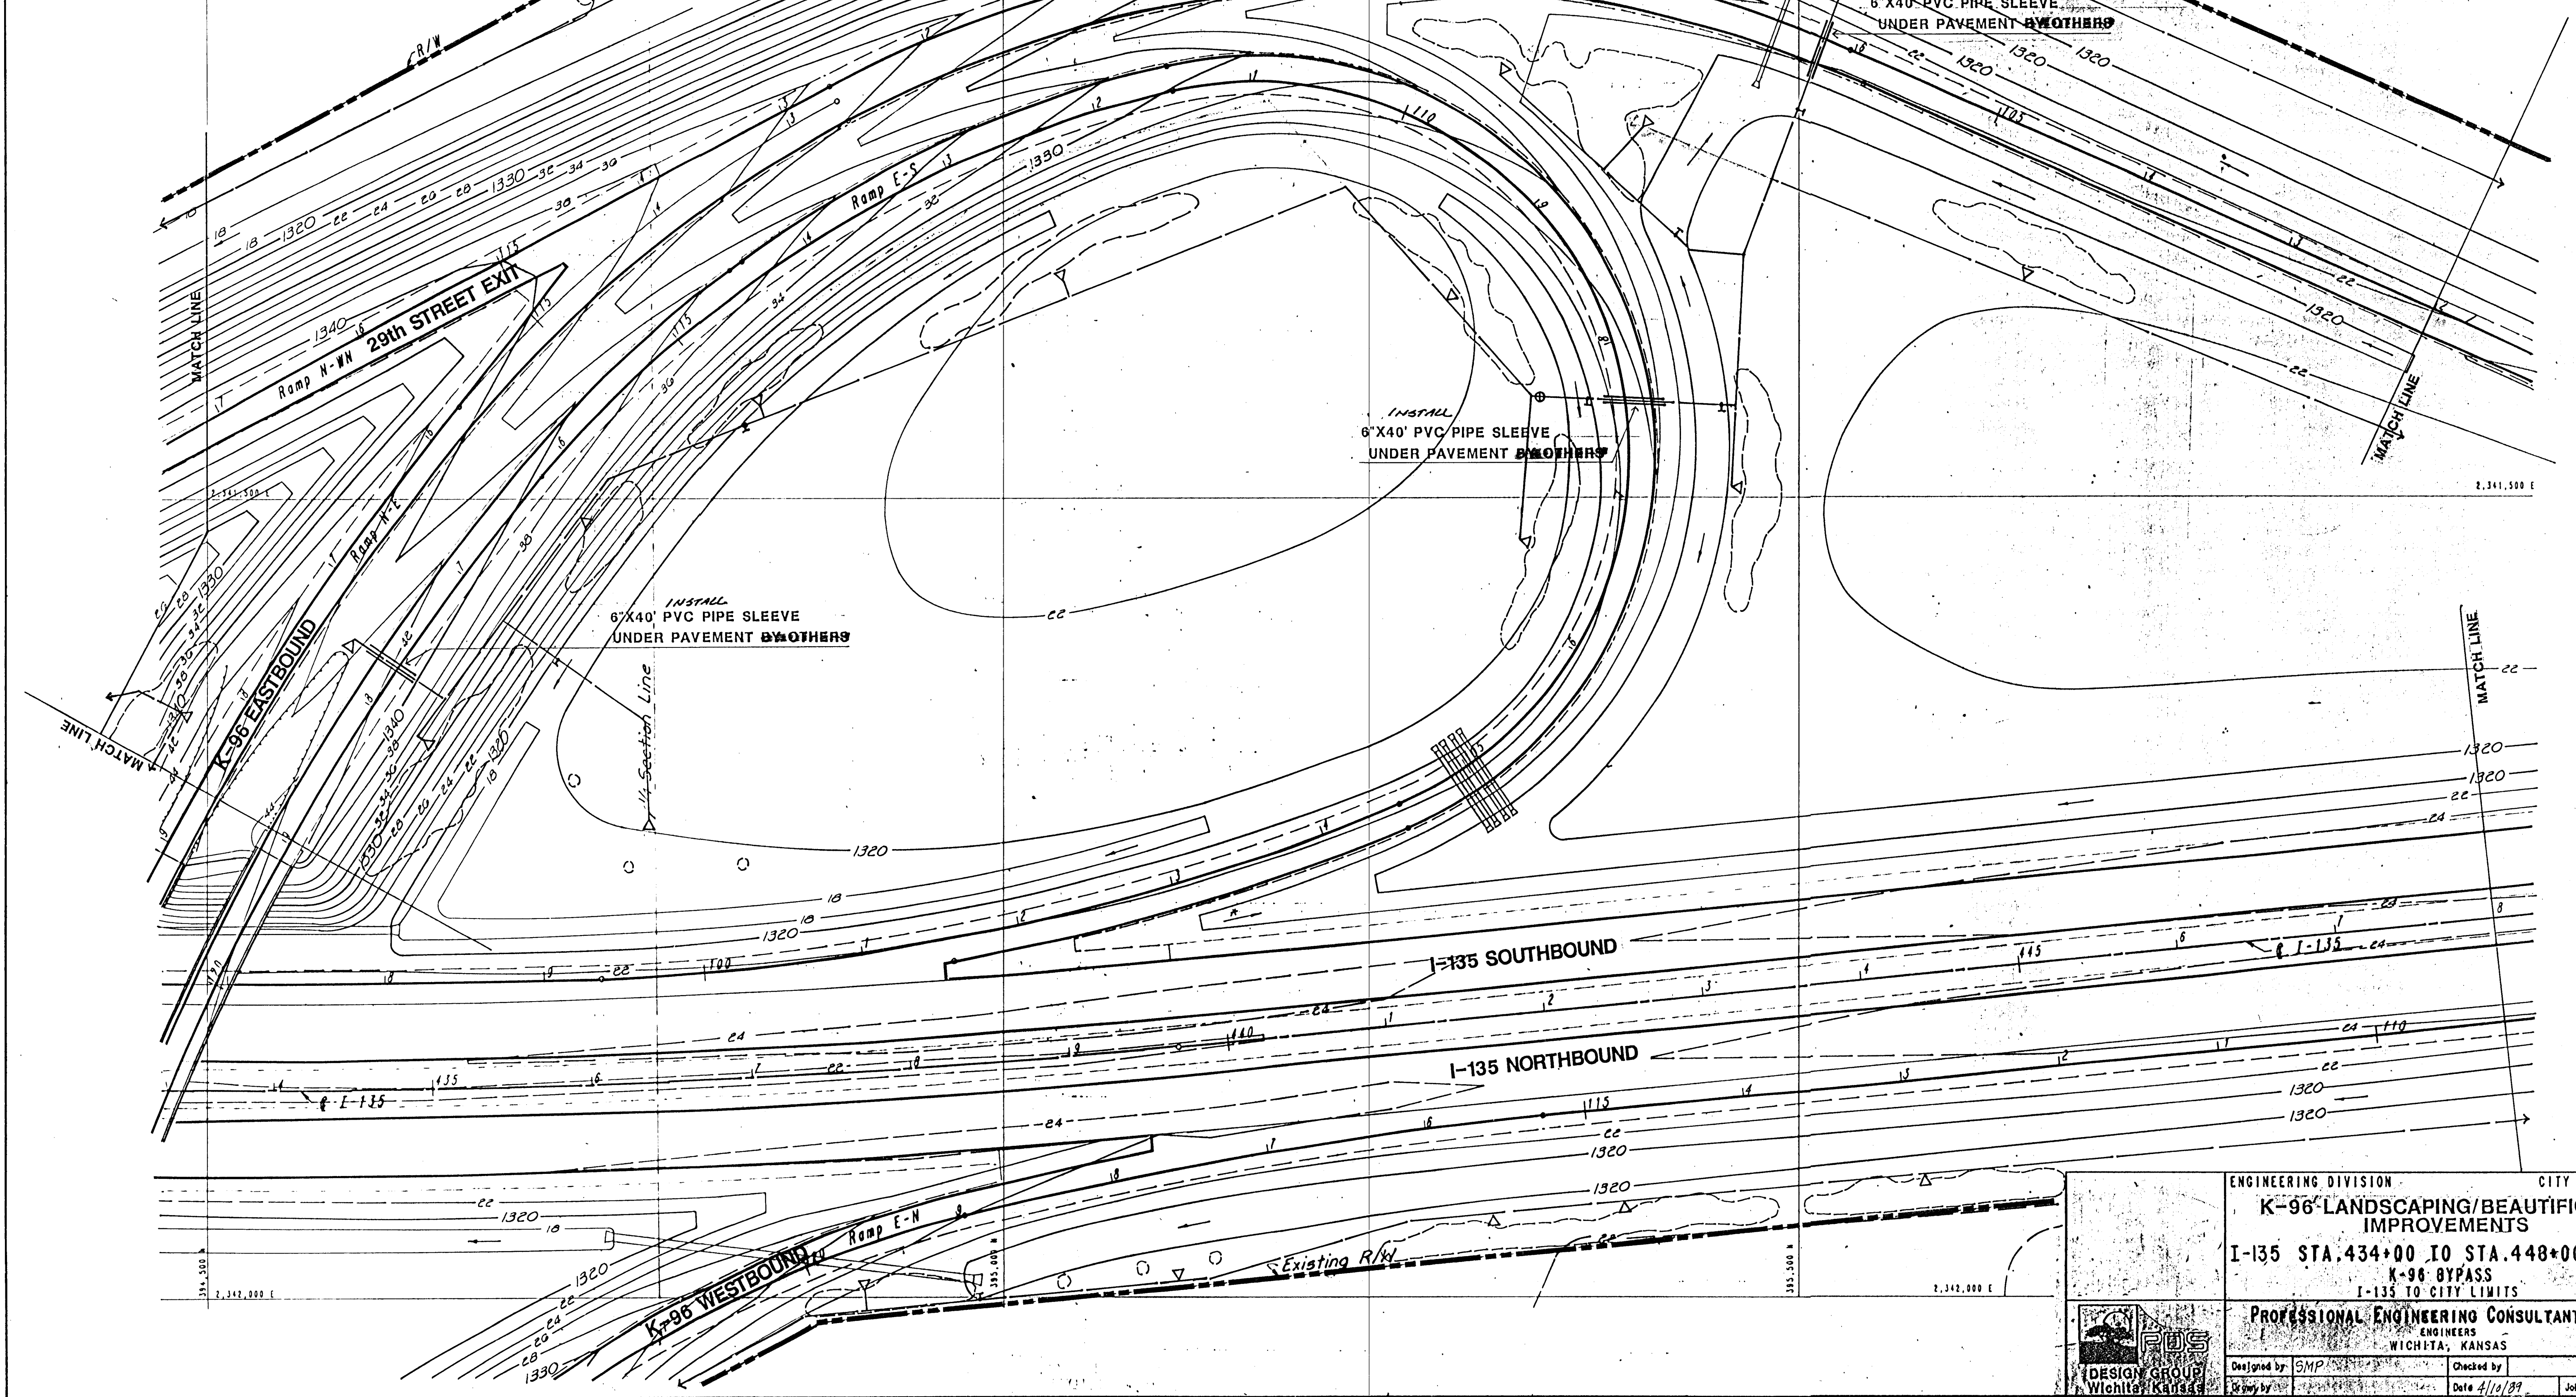

ENGINEERING DIVISION		CITY OF WICHITA	
K-96 LANDSCAPING/BEAUTIFICATION IMPROVEMENTS			
I-135 STA. 434+00 TO STA. 448+00			
K-96 BYPASS			
I-135 TO CITY LIMITS			
PROFESSIONAL ENGINEERING CONSULTANTS, P.A.			
ENGINEERS			
WICHITA, KANSAS			
Designed by: SMP	Checked by:	Date: 4/10/89	Job No. 3064
Drawn by:		Rev. 0/1/89	