

LEGEND

**PLANTING BED
LOCATION**

MAIN LINE

MANUAL DRAIN VALVE

GATE VALVE

QUICK-COUPLER

BACKFLOW PREVENTER

TAP ON CITY WATER

MAIN

WATER METER

REMOTE CONTROL VALVE

VALVE
ZONE NUMBER

ZONE NUMBERS
CIRCUIT LINE



CIRCUIT LINE

SPRAY HEADS (SHRU
SPRAY IN BEDS.

POP-UP SPRAY IN LAWN

30' STREAM ROTARY

30 STREAM INSTANT HEAD

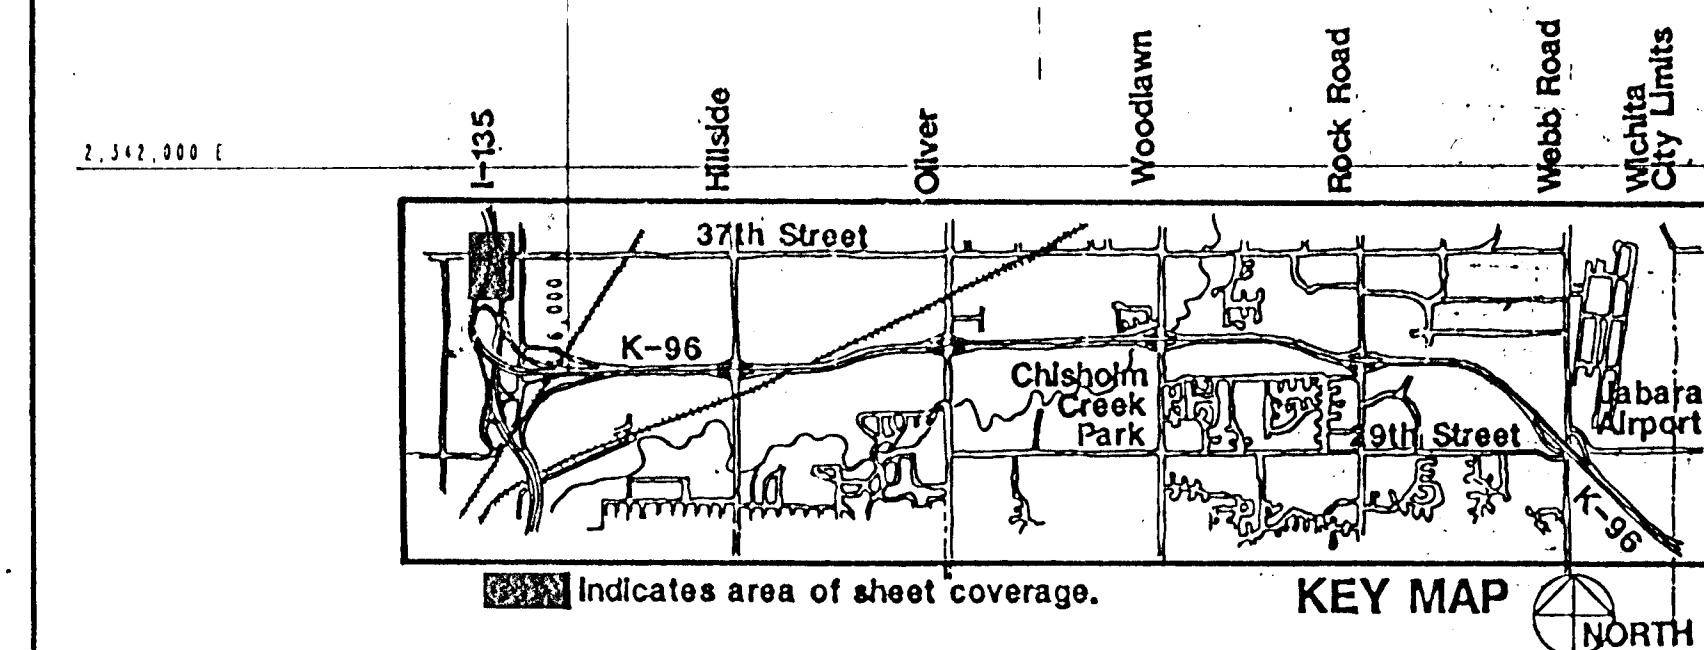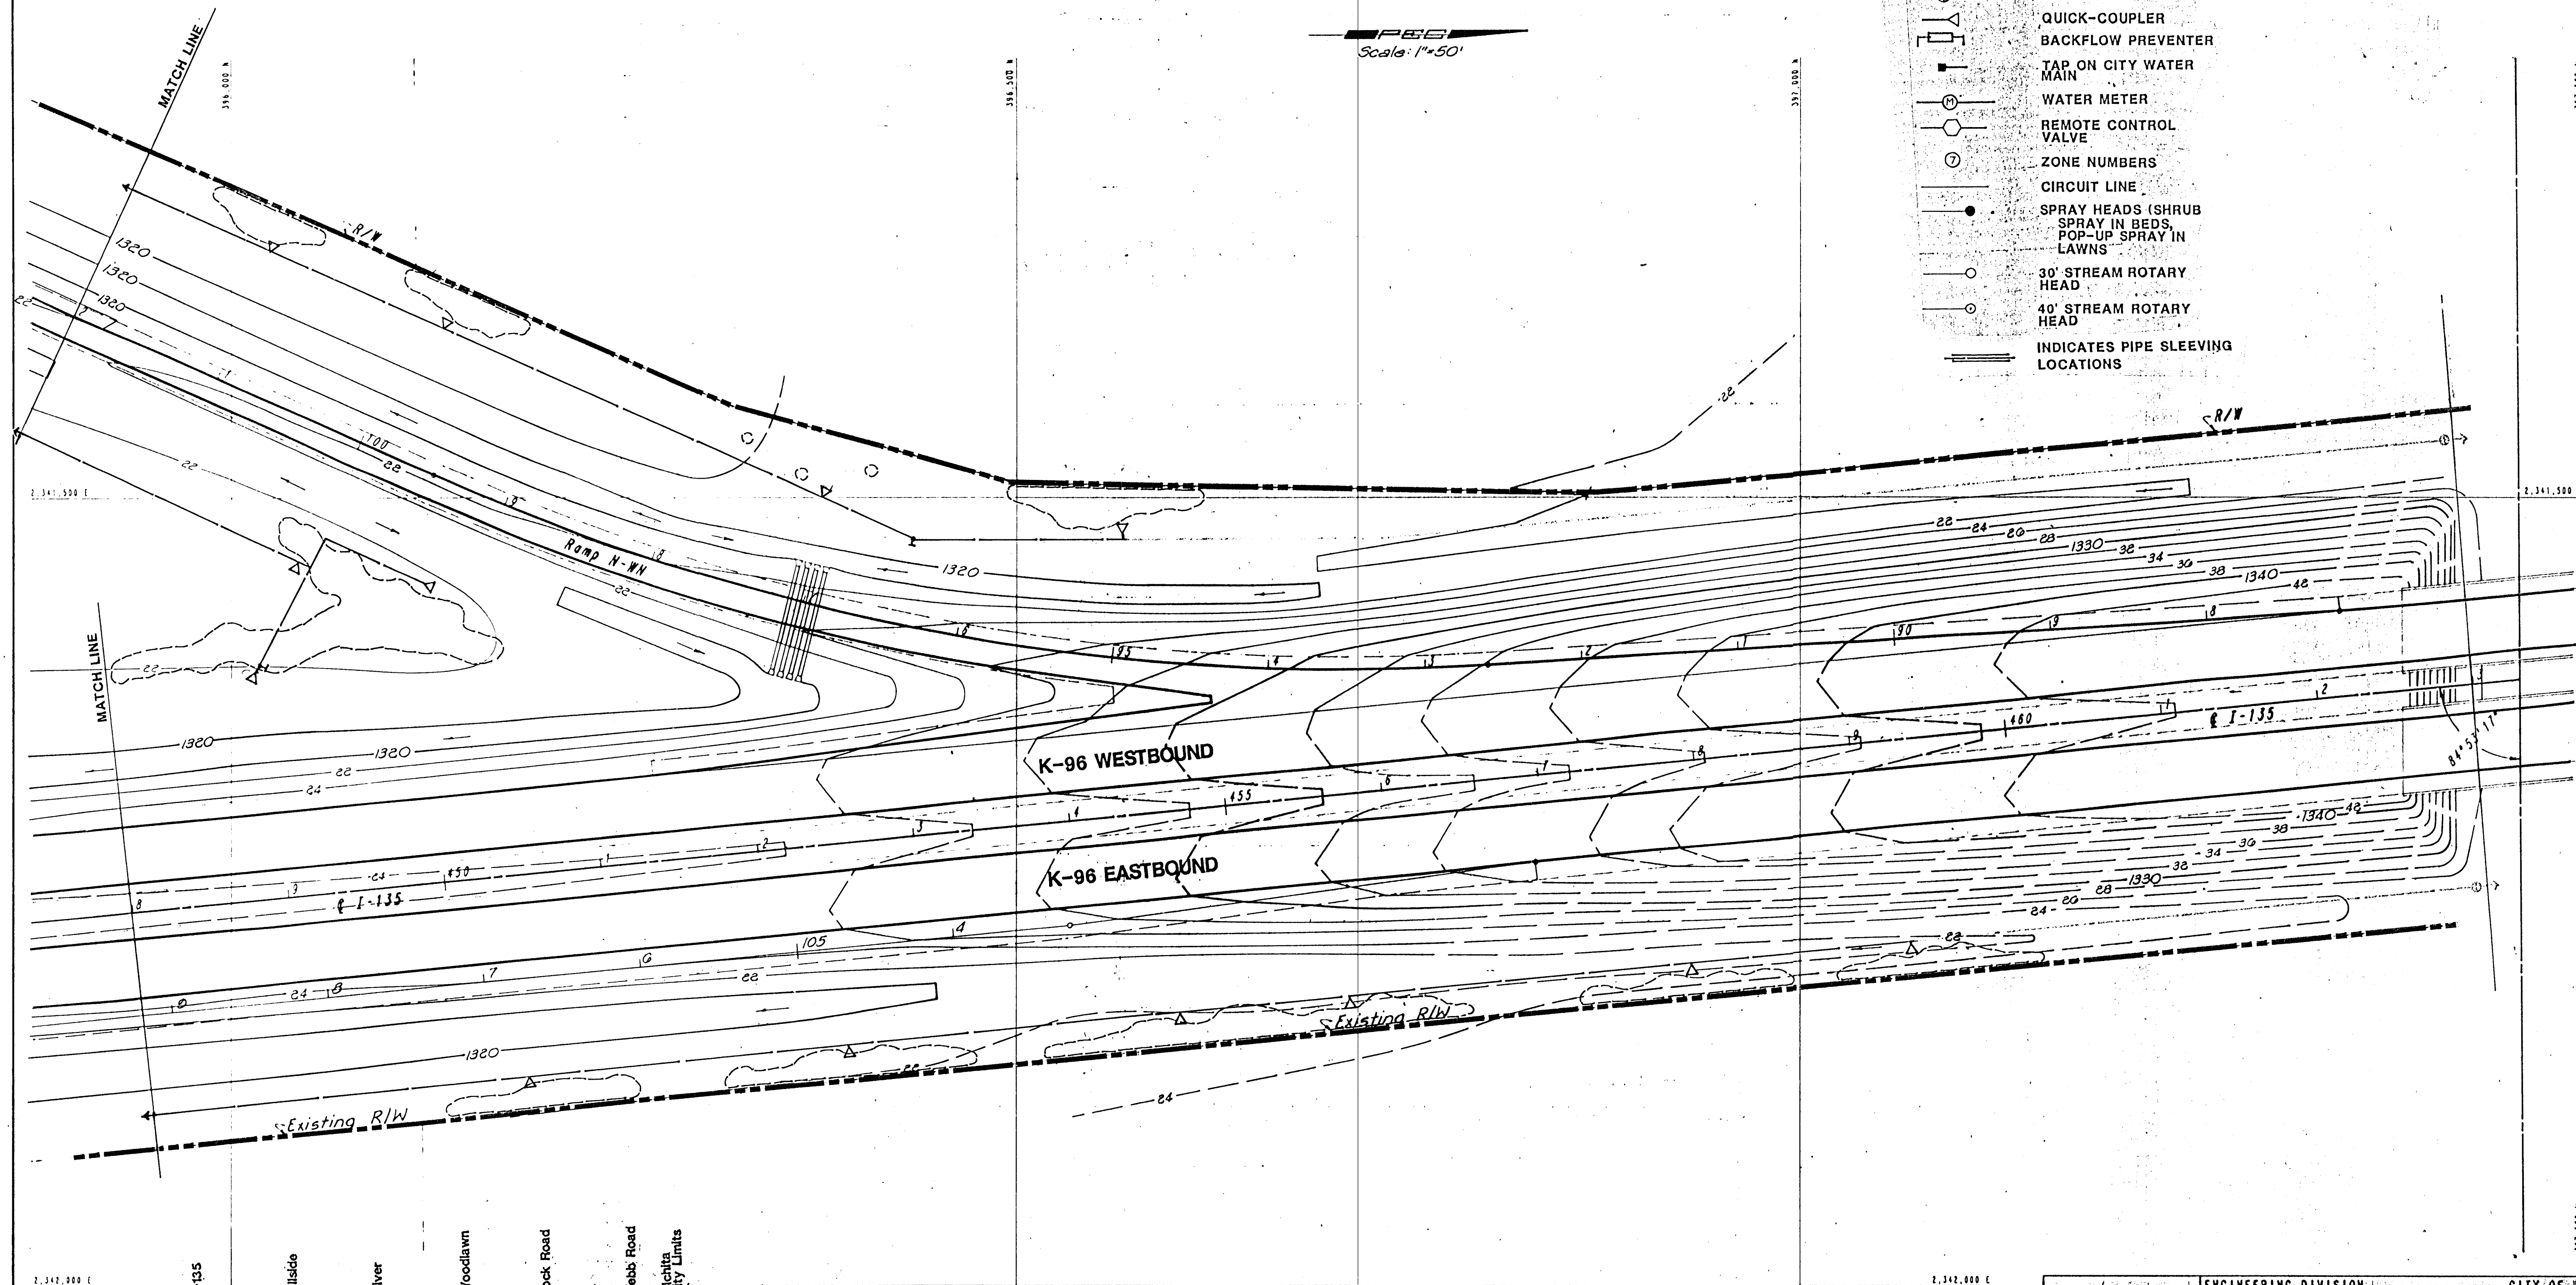

ENGINEERING DIVISION CITY OF WICHITA

K-96 LANDSCAPING/BEAUTIFICATION IMPROVEMENTS

I-135 STA. 448+00 TO STA. 463+00

K-96 BYPASS

1-135 TO CITY LIMITS

PROFESSIONAL ENGINEERING CONSULTANTS, P.A.

ENGINEERS
WICHITA, KANSAS

Designed by	SMP	Checked by	
-------------	-----	------------	--

Grand Prix	Date: 4/10/89	Job No: 3064
------------	---------------	--------------

Rev 2/4/20

100-443887-100