



OUTSIDE PROJECT LIMITS

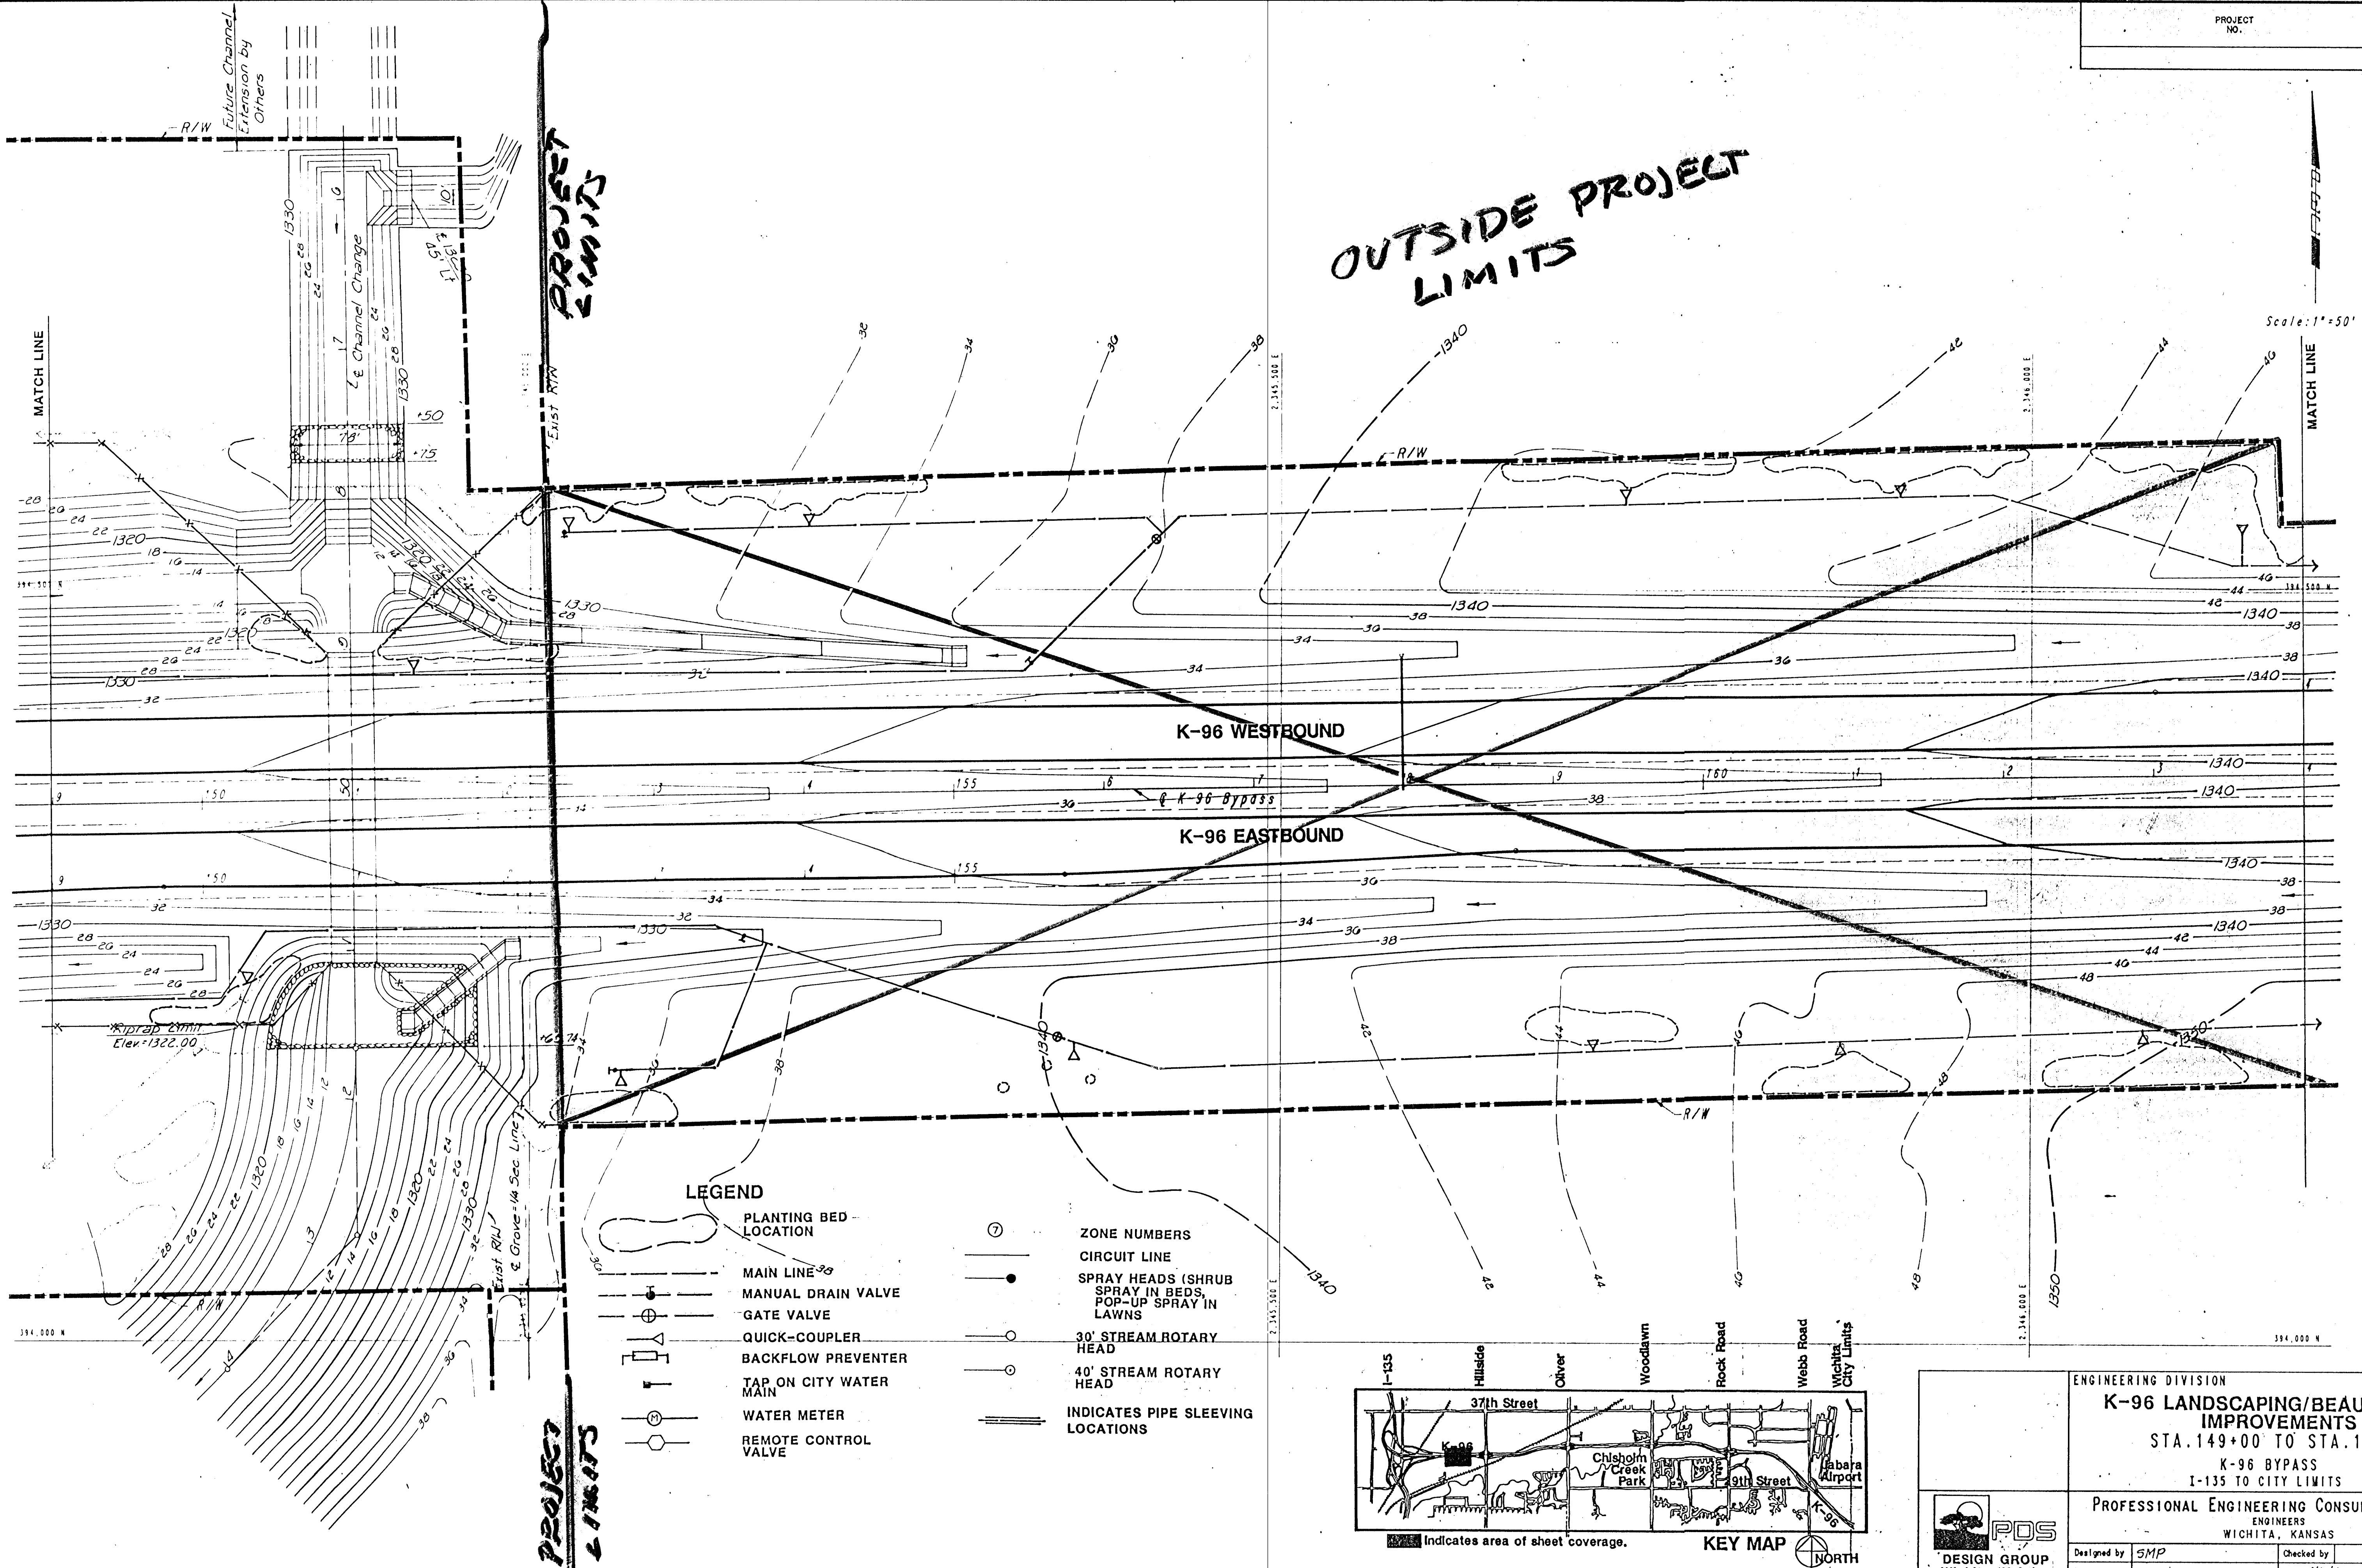

Scale: 1"=50'

LEGEND

- | | | |
|------------------------|---|--|
| PLANTING BED LOCATION | ⑦ | ZONE NUMBERS |
| MAIN LINE | — | CIRCUIT LINE |
| MANUAL DRAIN VALVE | — | SPRAY HEADS (SHRUB SPRAY IN BEDS, POP-UP SPRAY IN LAWNS) |
| GATE VALVE | — | 30' STREAM ROTARY HEAD |
| QUICK-COUPLER | — | 40' STREAM ROTARY HEAD |
| BACKFLOW PREVENTER | — | INDICATES PIPE SLEEVING LOCATIONS |
| TAP ON CITY WATER MAIN | — | |
| WATER METER | — | |
| REMOTE CONTROL VALVE | — | |

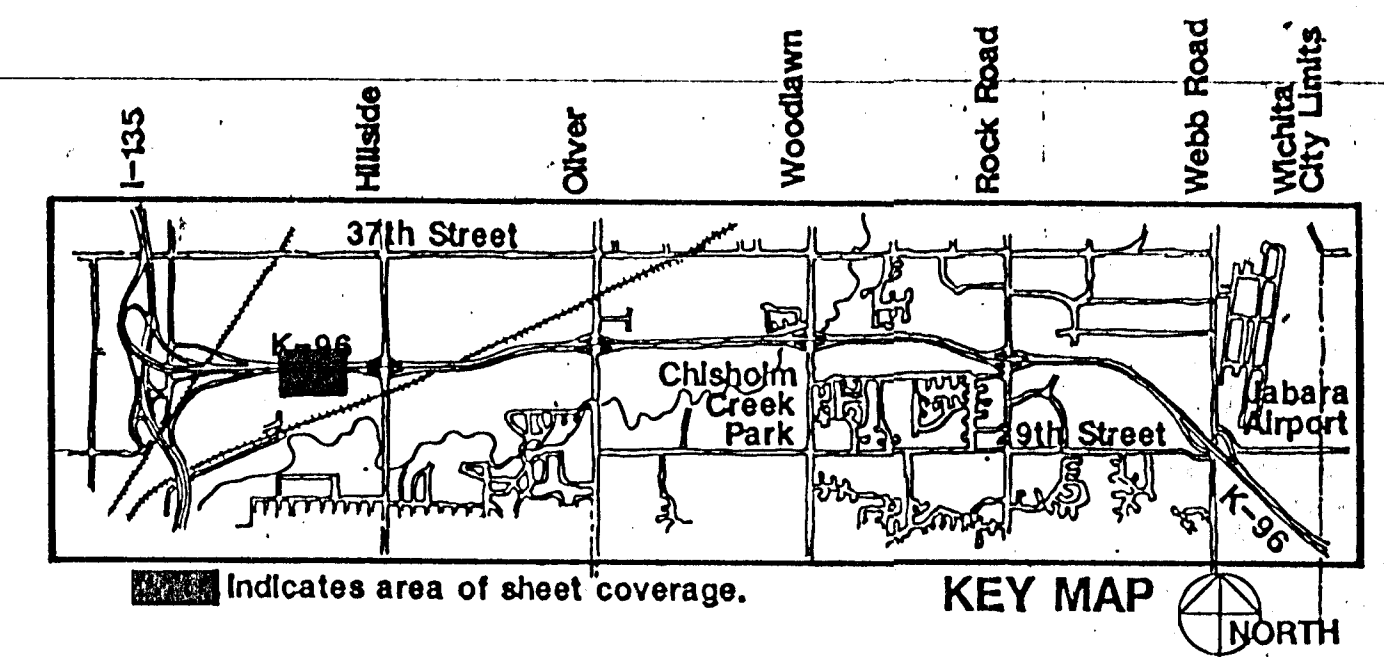

 PDS DESIGN GROUP Wichita, Kansas	ENGINEERING DIVISION		CITY OF WICHITA	
	K-96 LANDSCAPING/BEAUTIFICATION IMPROVEMENTS STA. 149+00 TO STA. 164+00 K-96 BYPASS I-135 TO CITY LIMITS			
	PROFESSIONAL ENGINEERING CONSULTANTS, P.A. ENGINEERS WICHITA, KANSAS			
	Designed by	SMP	Checked by	
	Drawn by		Date	4/10/89
		Job No: 3064		Rev: 0/1/89