
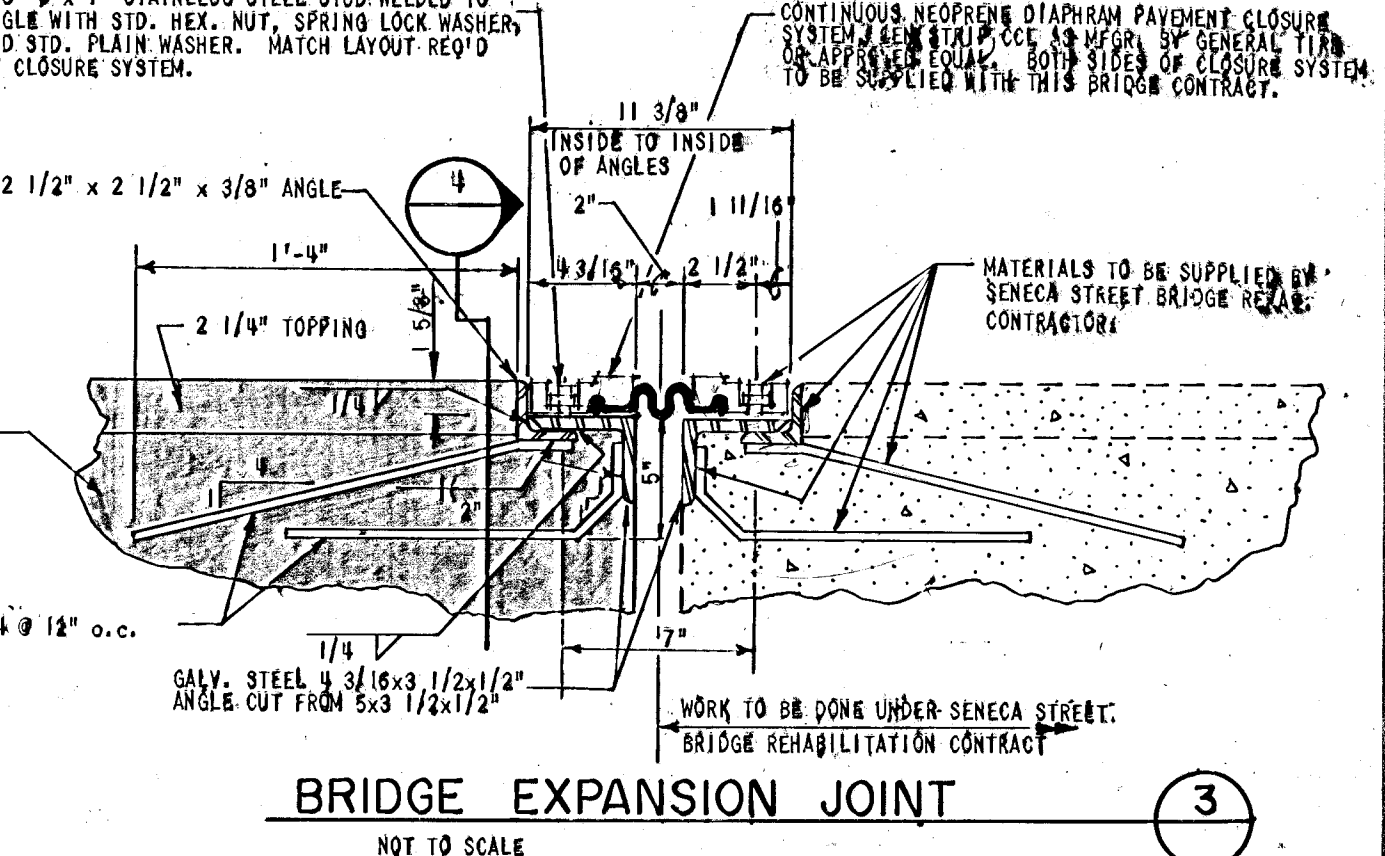
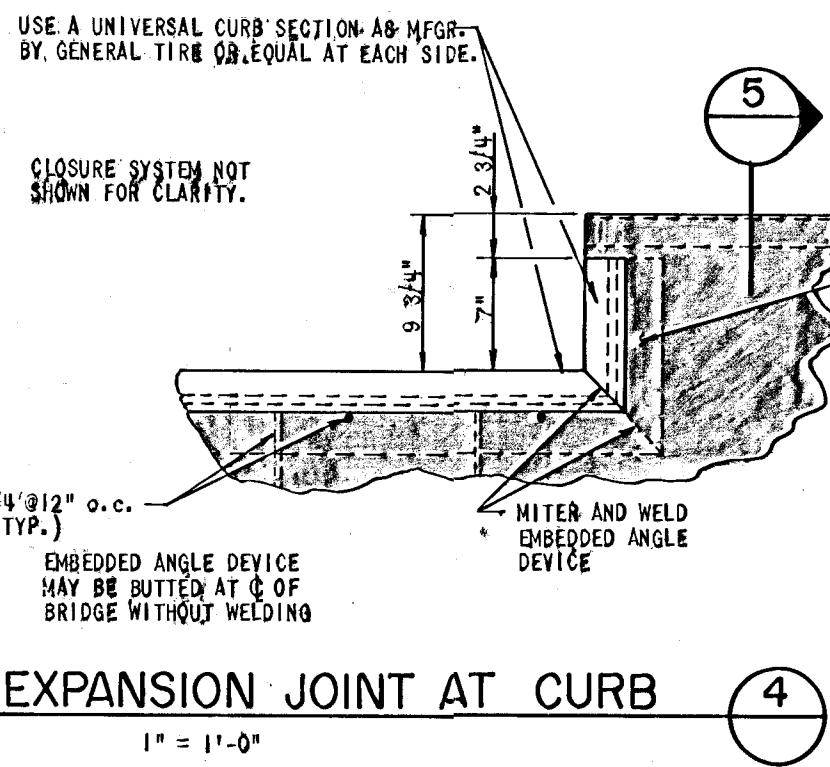
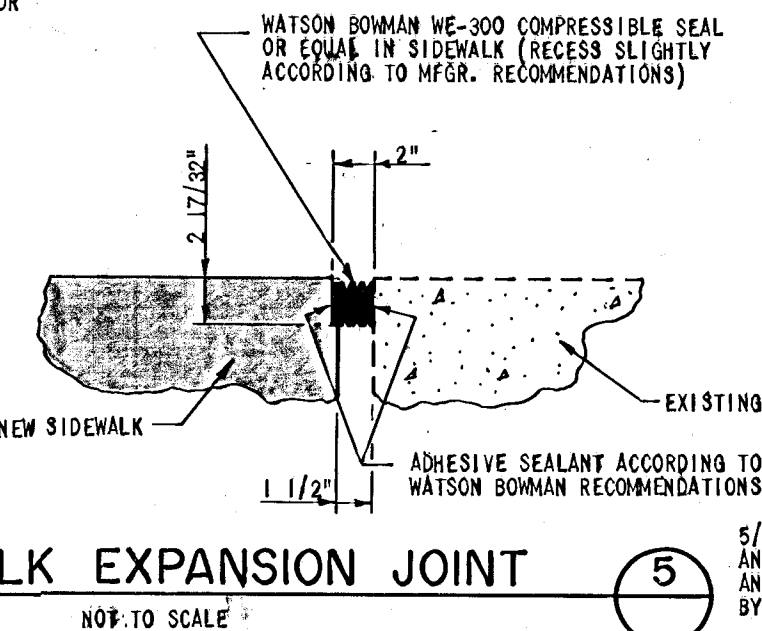
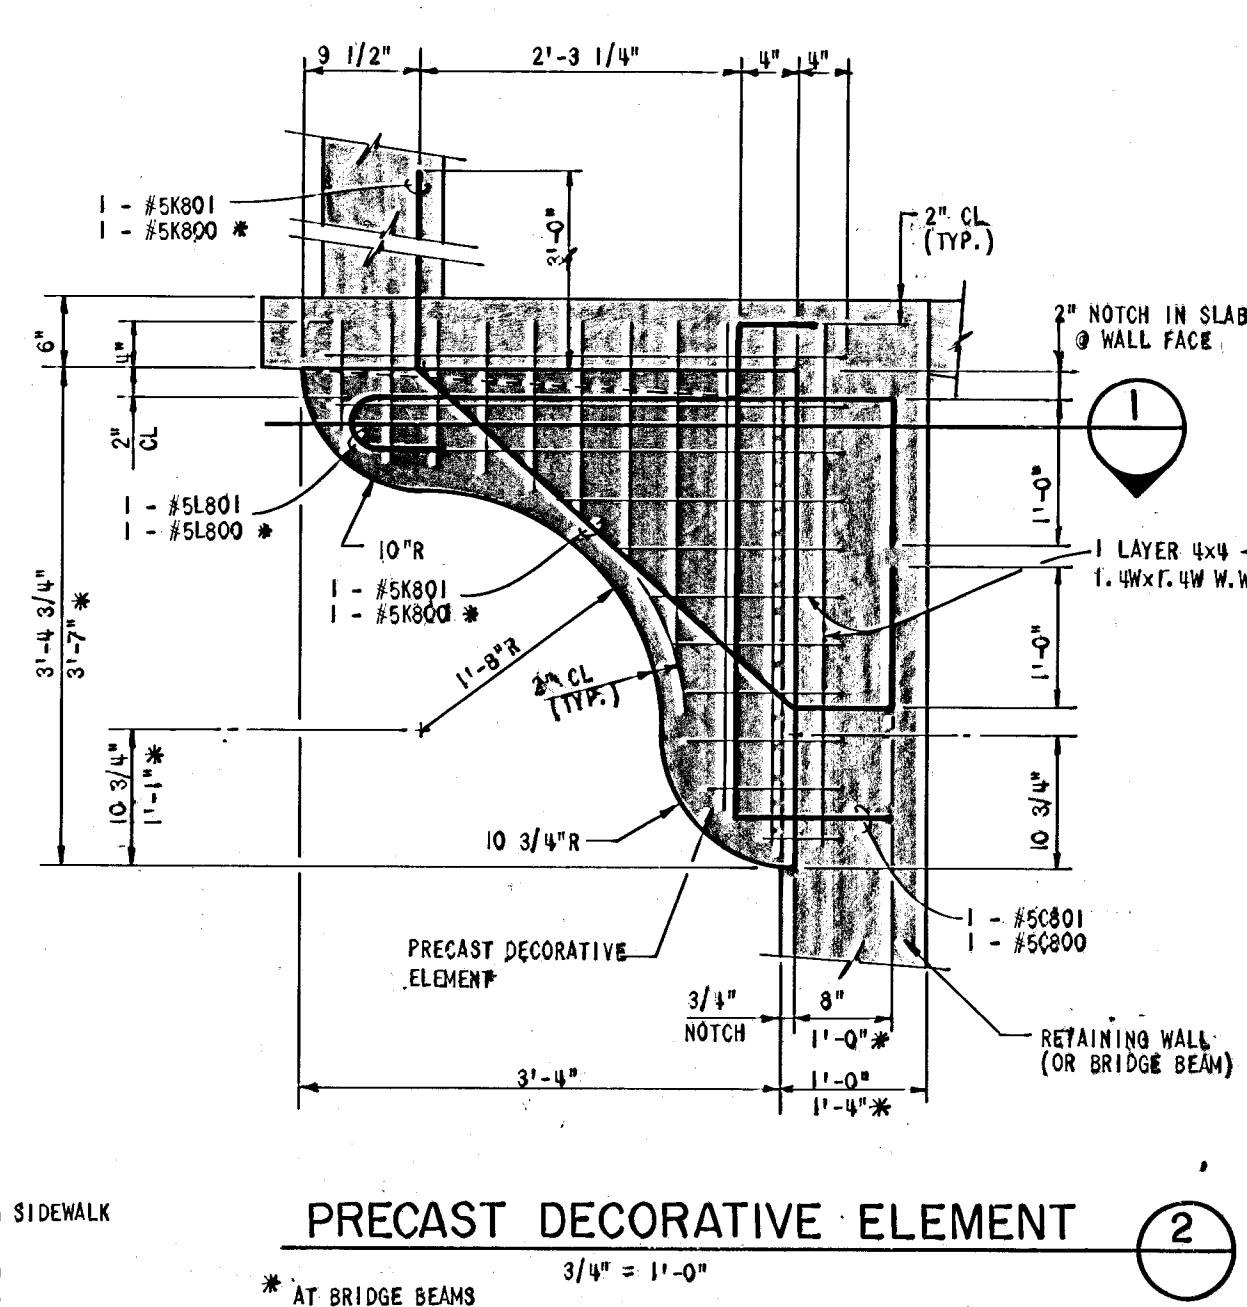
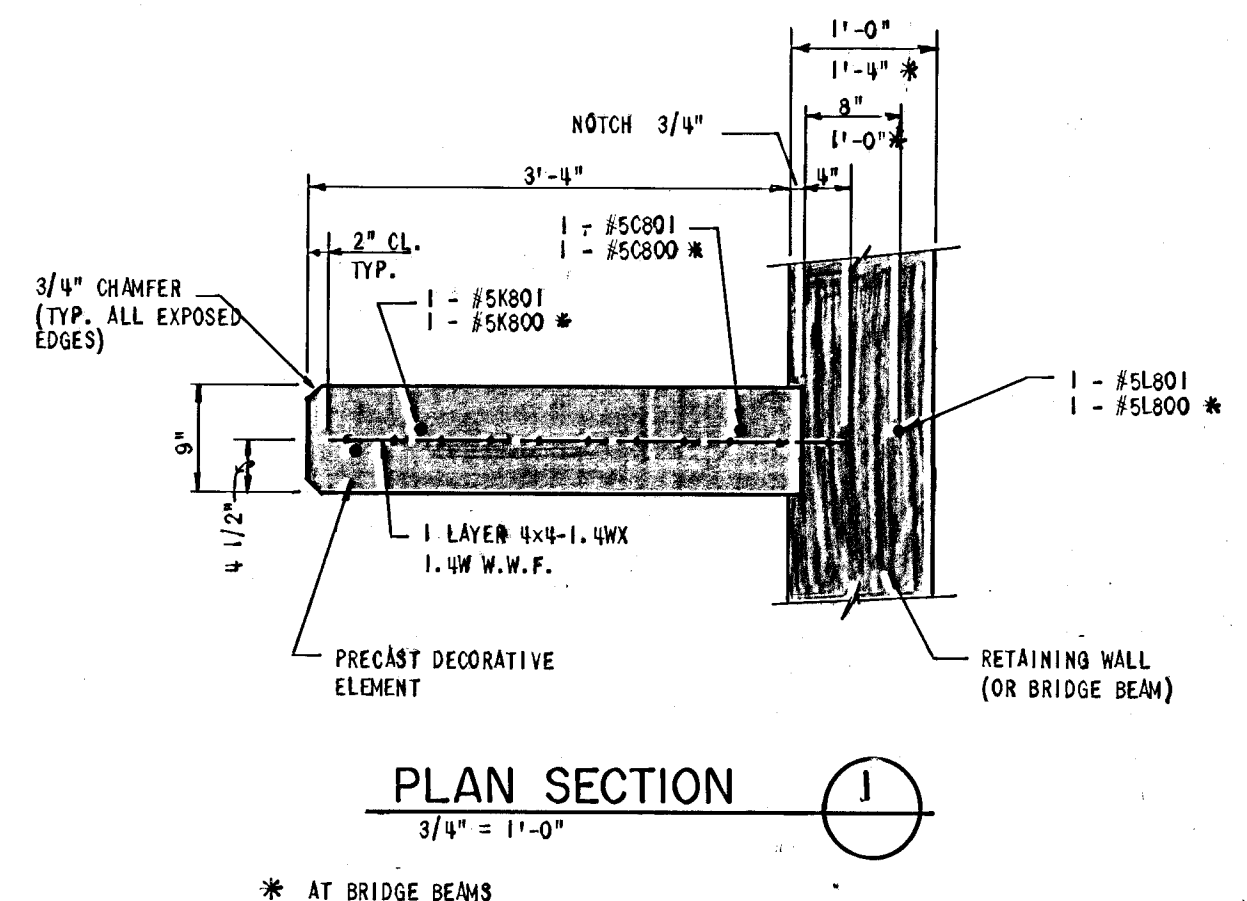
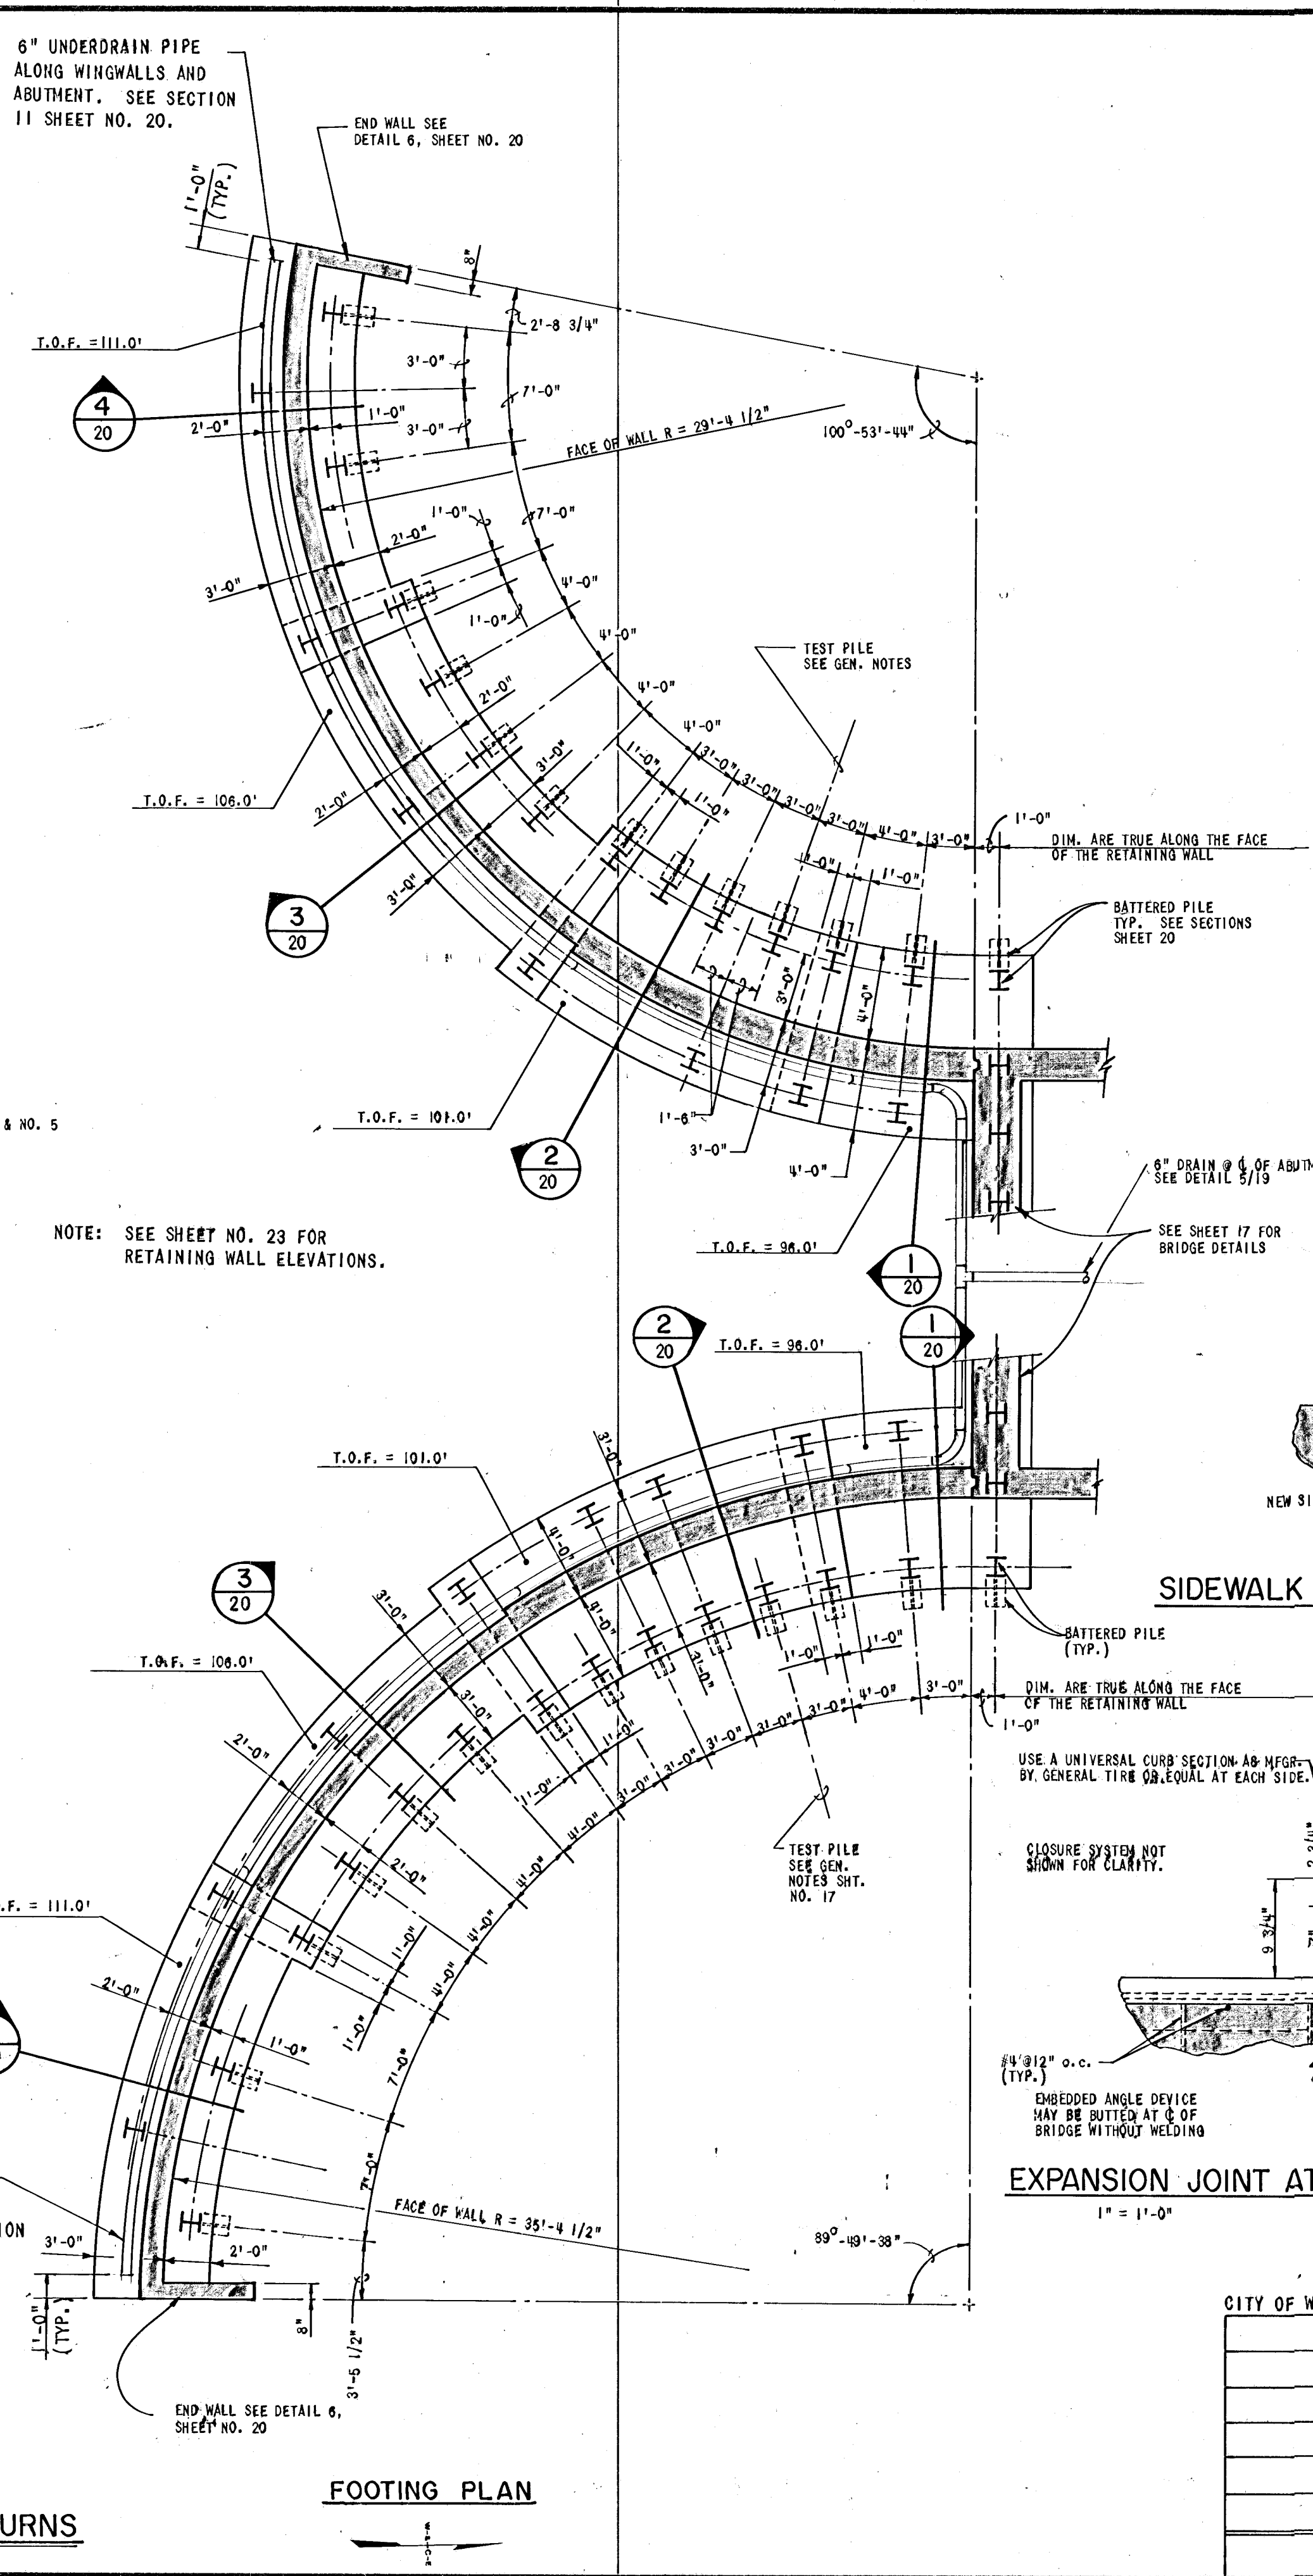


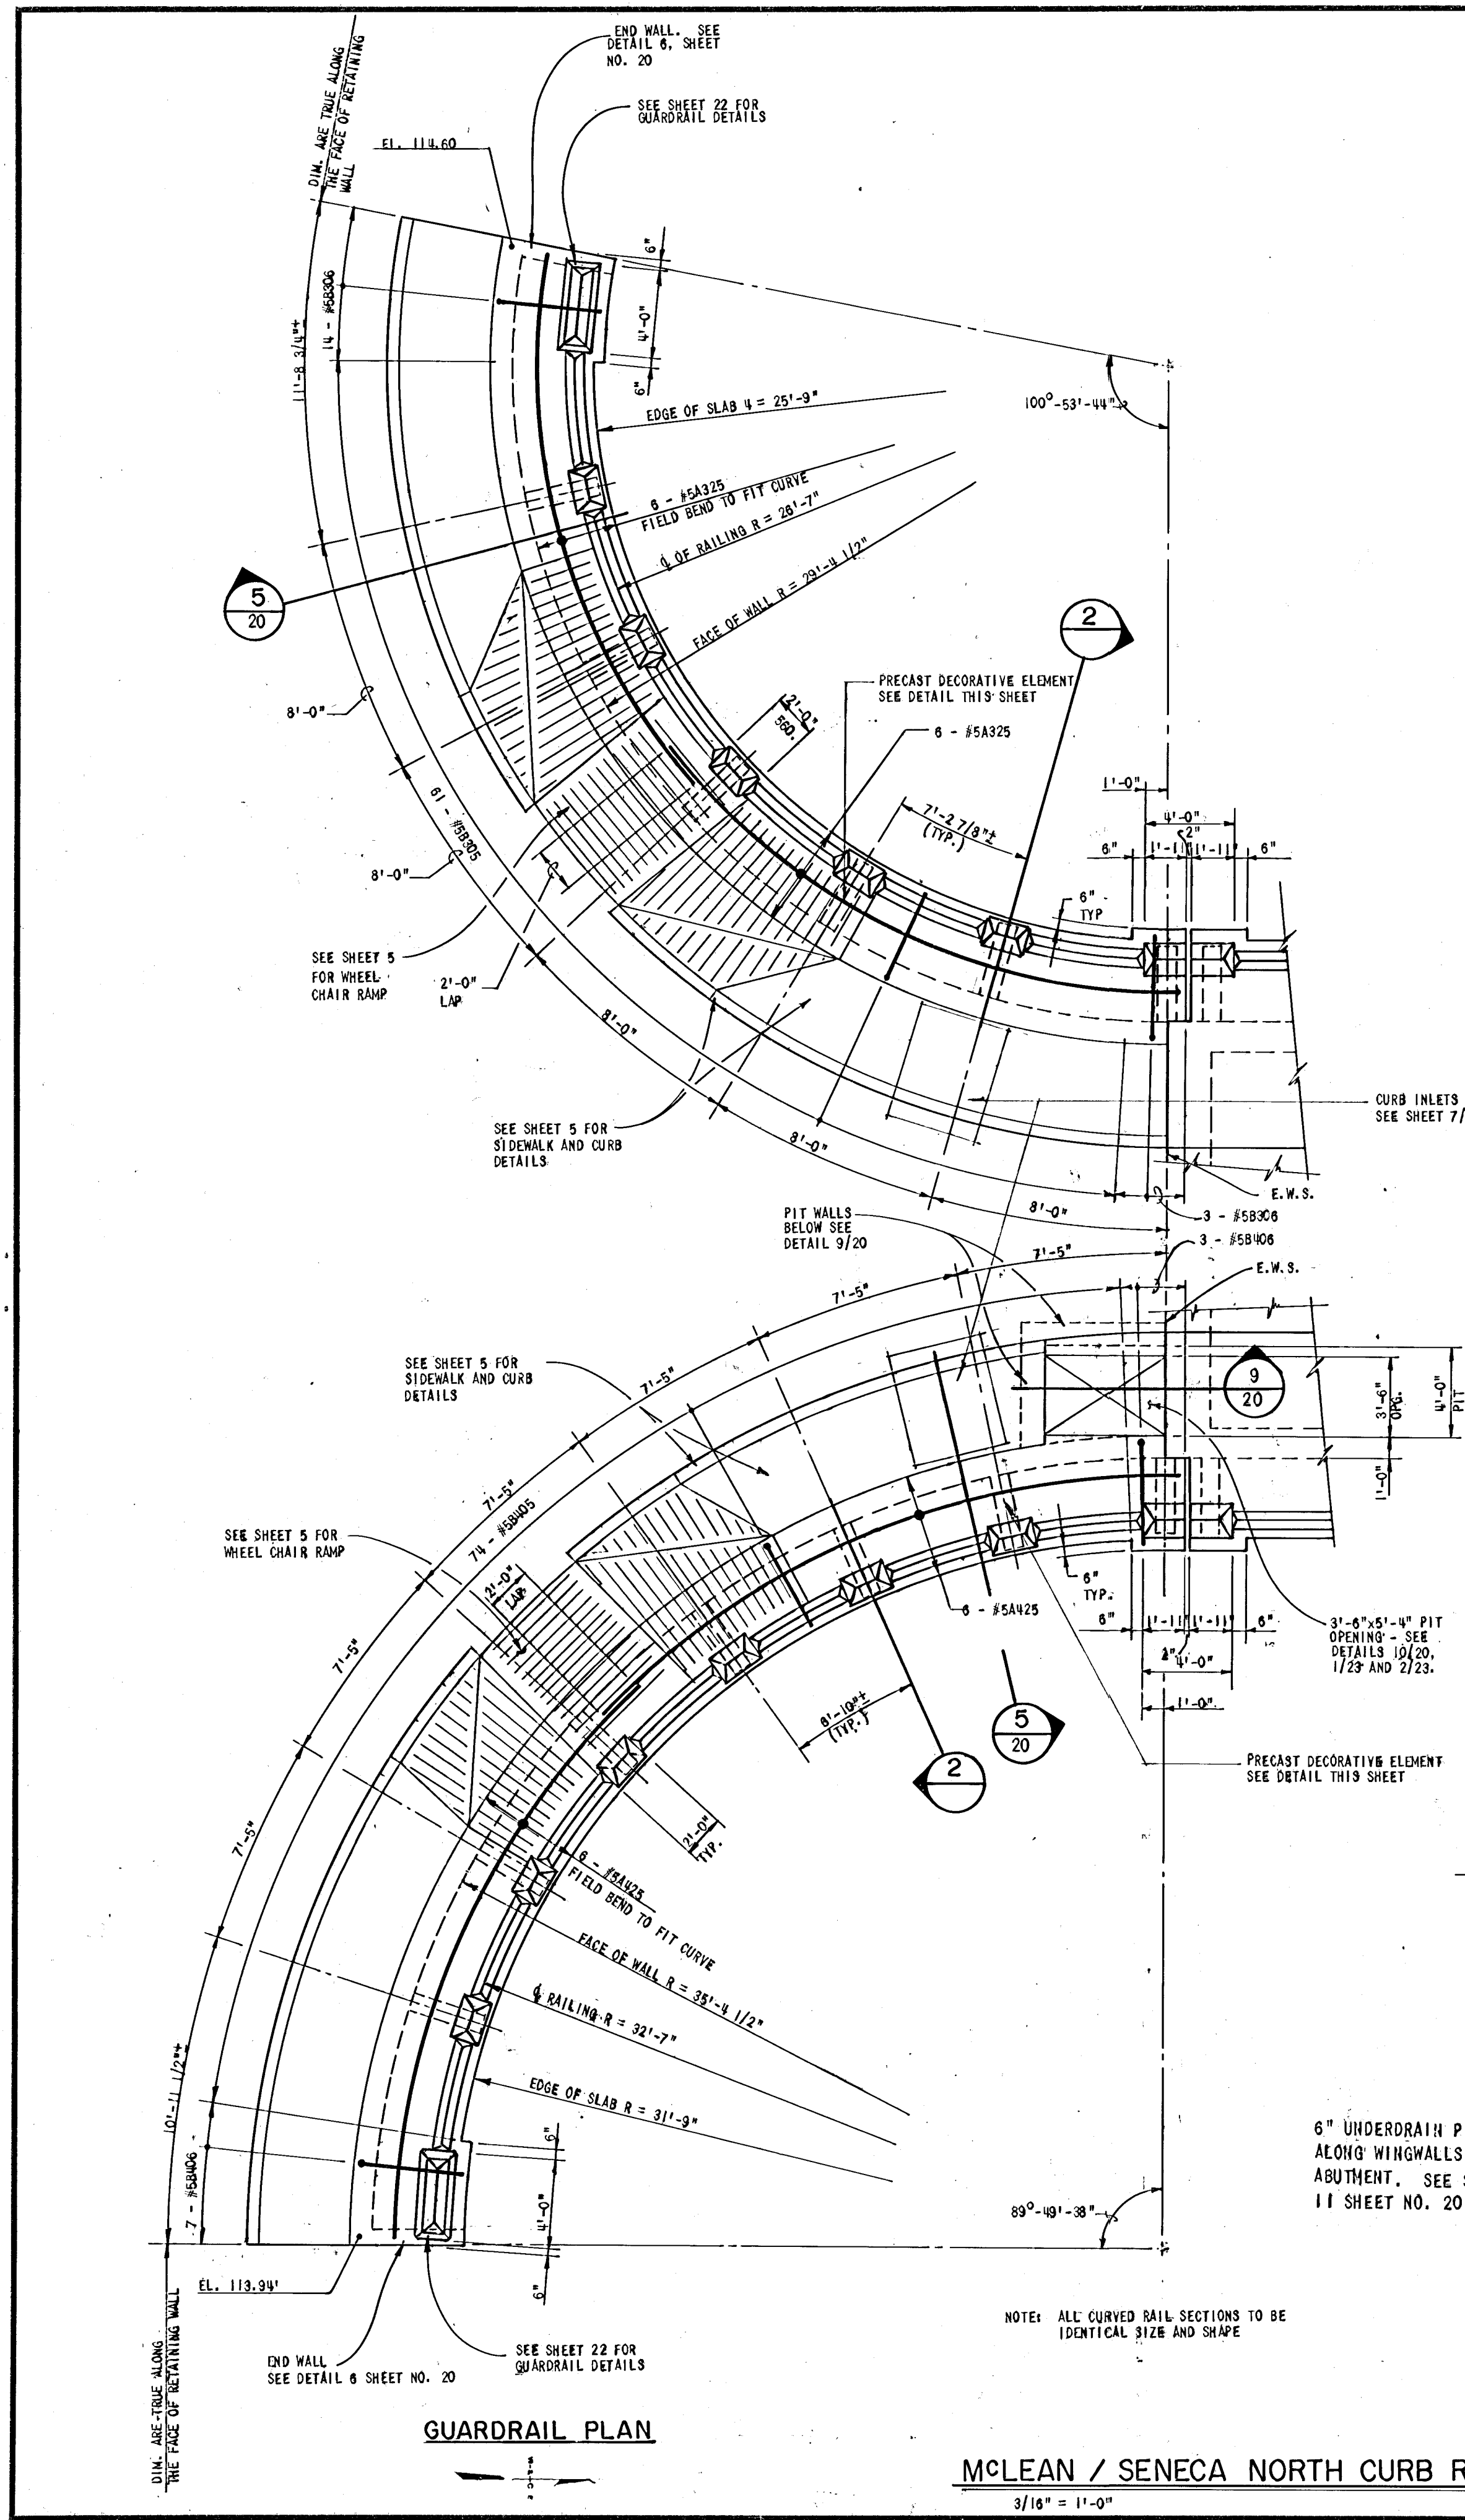

CITY OF WICHITA PROJECT NO. 472-78-248-81199-000-000-001			
DESIGN	DRAWN	DATE	FILE NO.
GWJ	MEK	08/1983	82-324A
WILSON & COMPANY		ENGINEERS & ARCHITECTS	
WICHITA - KANSAS		SHEET NO. 21	
REVISION		DATE	BY